



EXISTING WEST ELEVATION 1:50

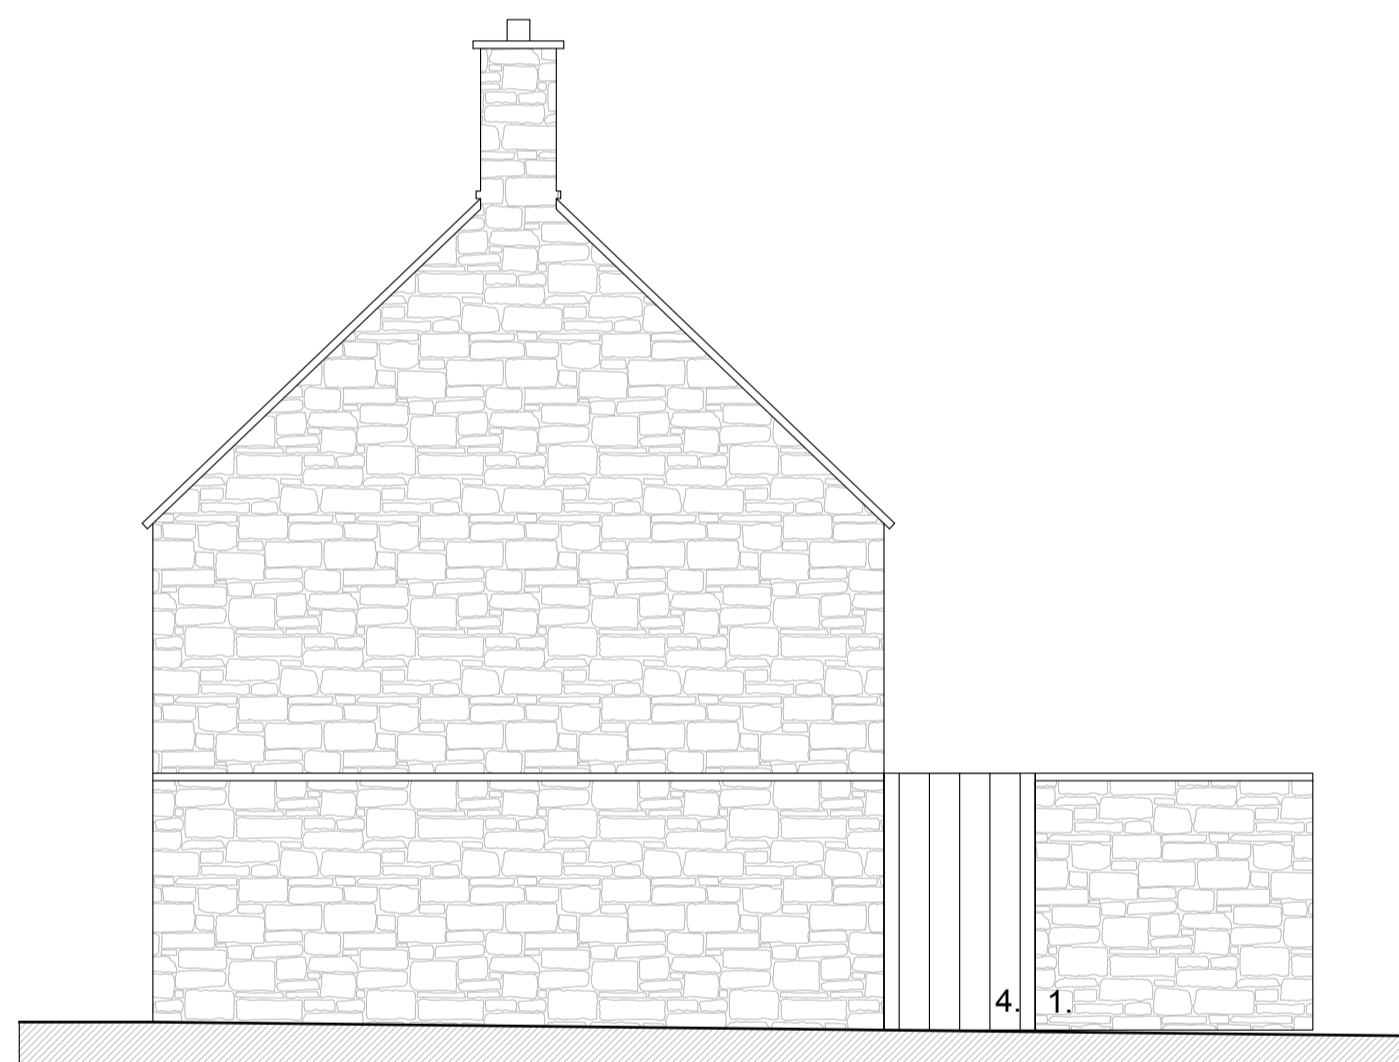

EXISTING SOUTH ELEVATION 1:50



PROPOSED WEST ELEVATION 1:50
(PART ELEVATION)

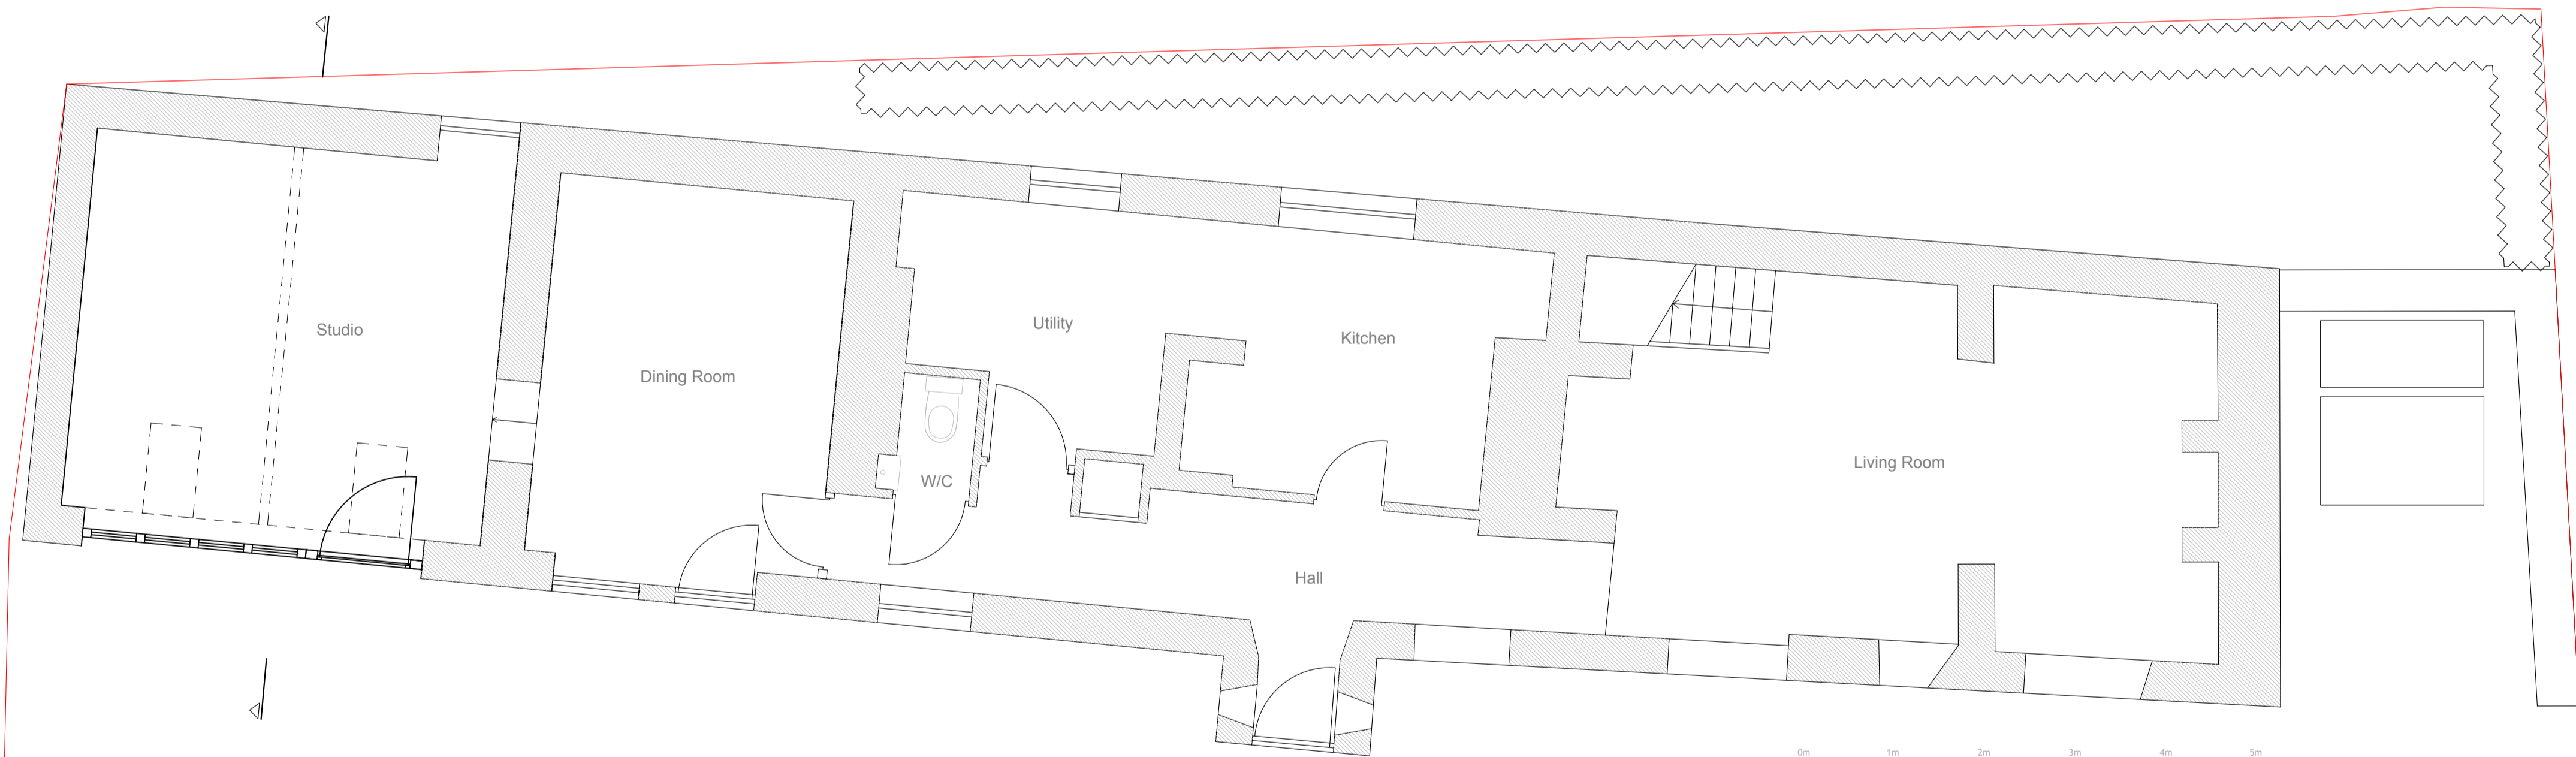

EXISTING PLAN 1:50



E02

EXISTING

PLANS

PLANNING

CLIENT Anthony Corner

PROJECT 214 The Hill Burford

DRAWN BY info@westoxfordarchitects.com

JOB NO. DRAWING NO. REVISION DATE DRAWN AUG 2023 DRAWN BY RAR SCALE 1:50 @ A1