


PROPOSED SECTION A 1:50




PROPOSED SOUTH ELEVATION 1:50


- 1. NATURAL STONE TO MATCH EXISTING
- 2. LEAD
- 3. CRITTALL WINDOWS/DOOR

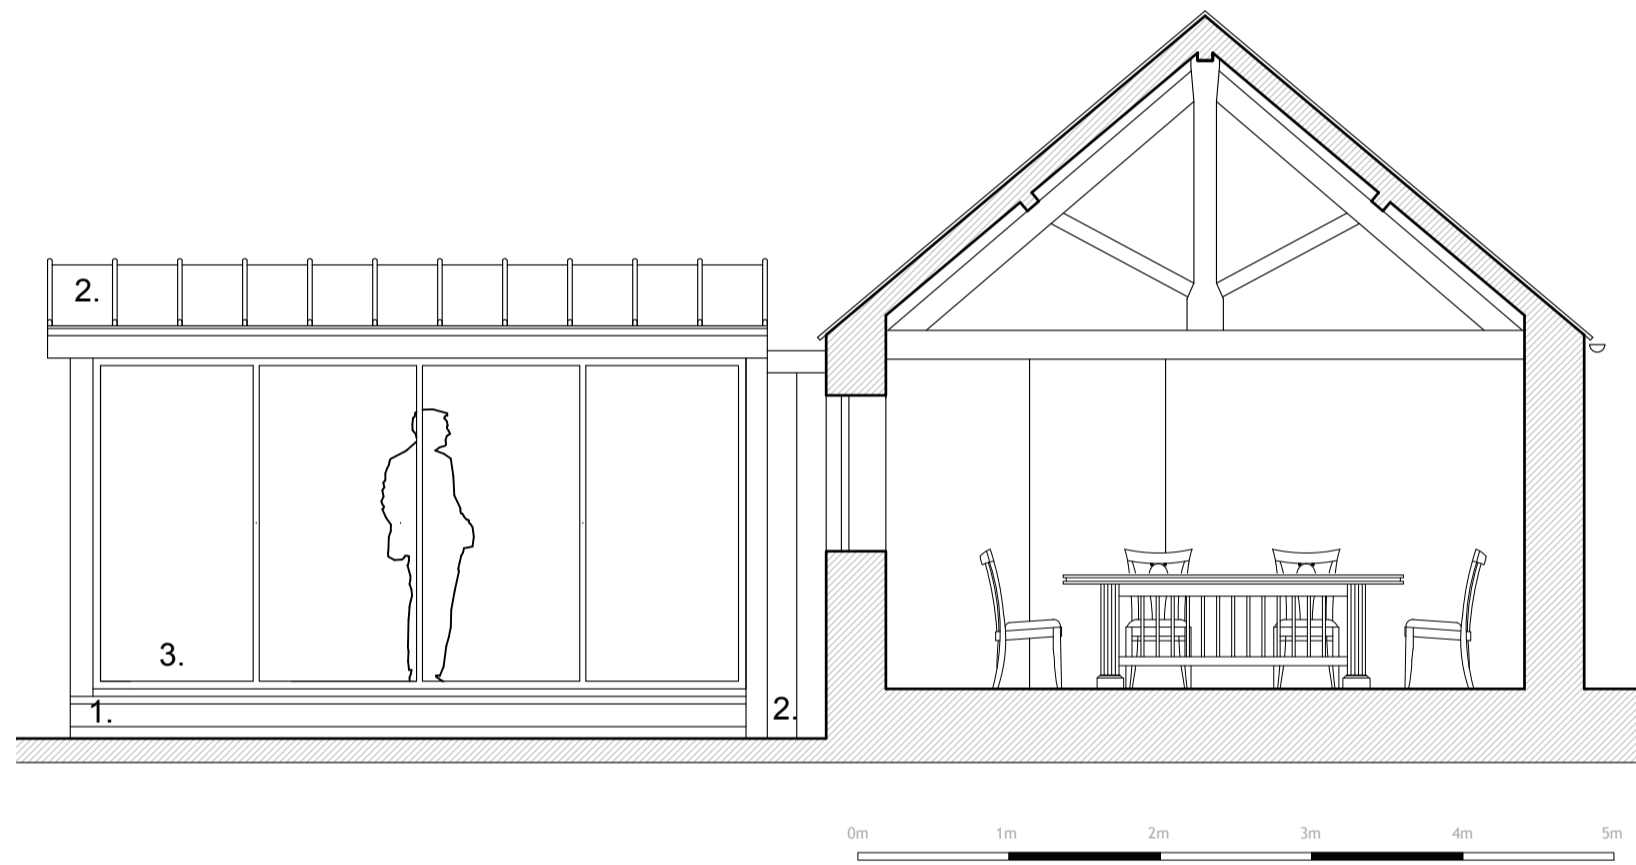

PROPOSED ELEVATION SECTION C 1:50

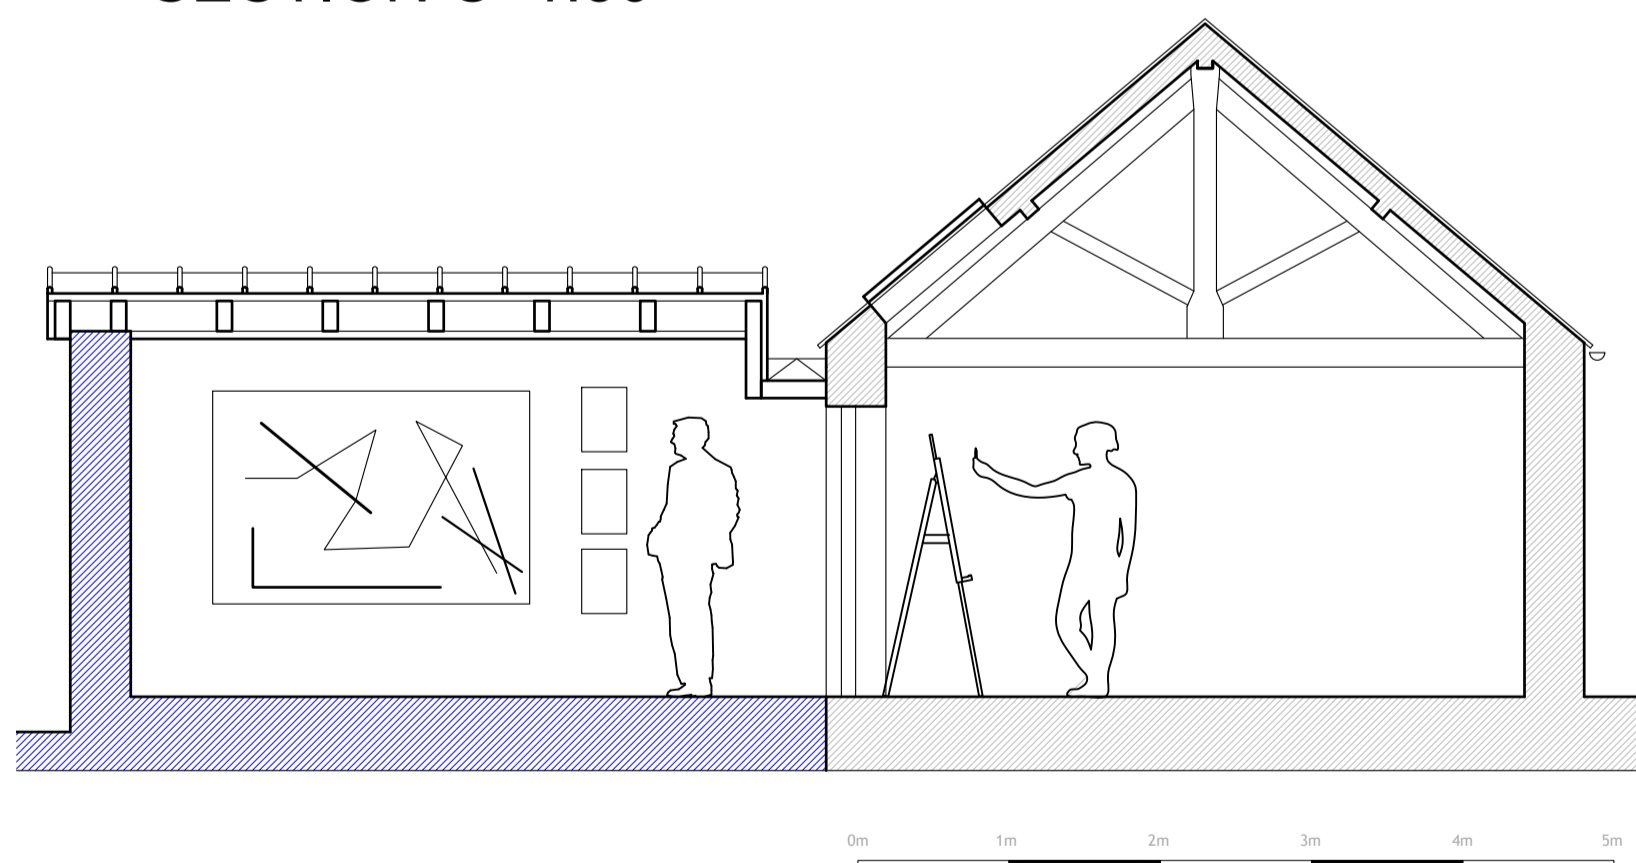

PROPOSED SECTION B 1:50

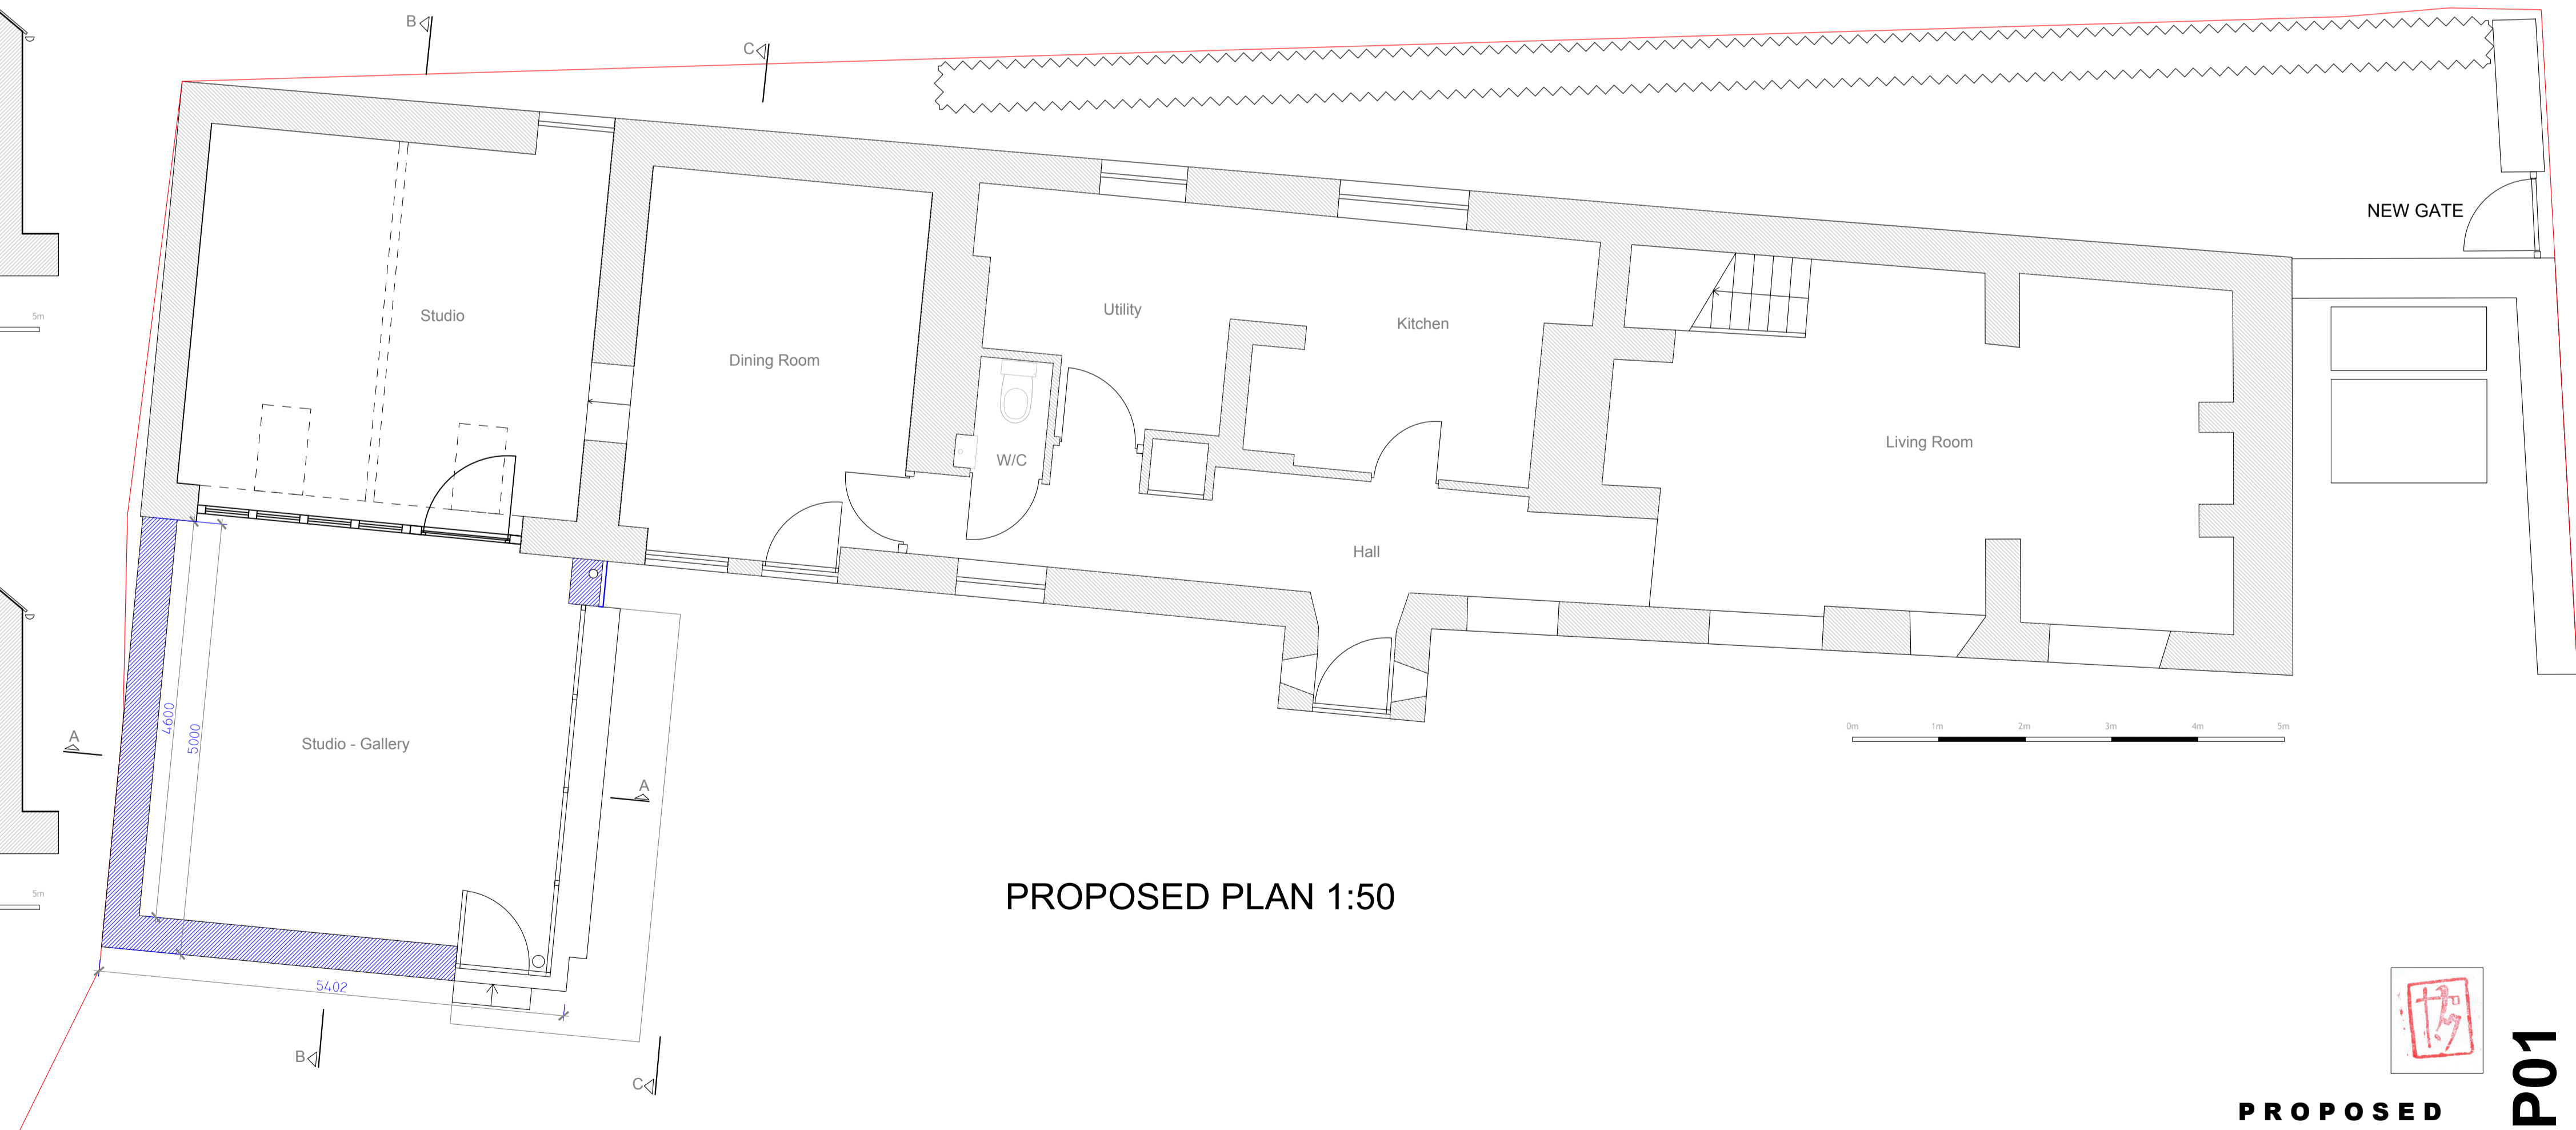

PROPOSED PLAN 1:50



P01

PROPOSED PLANS

PLANNING

CLIENT	Anthony Corner				
PROJECT	214 The Hill Burford				
DRAWN BY	info@westoxfordarchitects.com				
JOB NO.	DRAWING NO.	REVISION	DATE DRAWN	DRAWN BY	SCALE
			SEP 2023	RAR	1:50 @ A1