


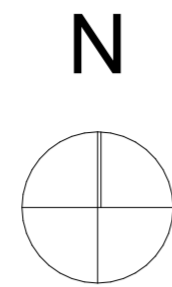


Site Location Plan

1:1250




- NOTE:**
1. All dimensions/descriptions are to be checked. Discrepancies are to be reported immediately.
 2. NO dimensions to be scaled off this drawing.
 3. ANY changes in materials must be approved by the architect, building control and planning if applicable prior to order.
 4. All drawings to be read in conjunction with structural drawings.

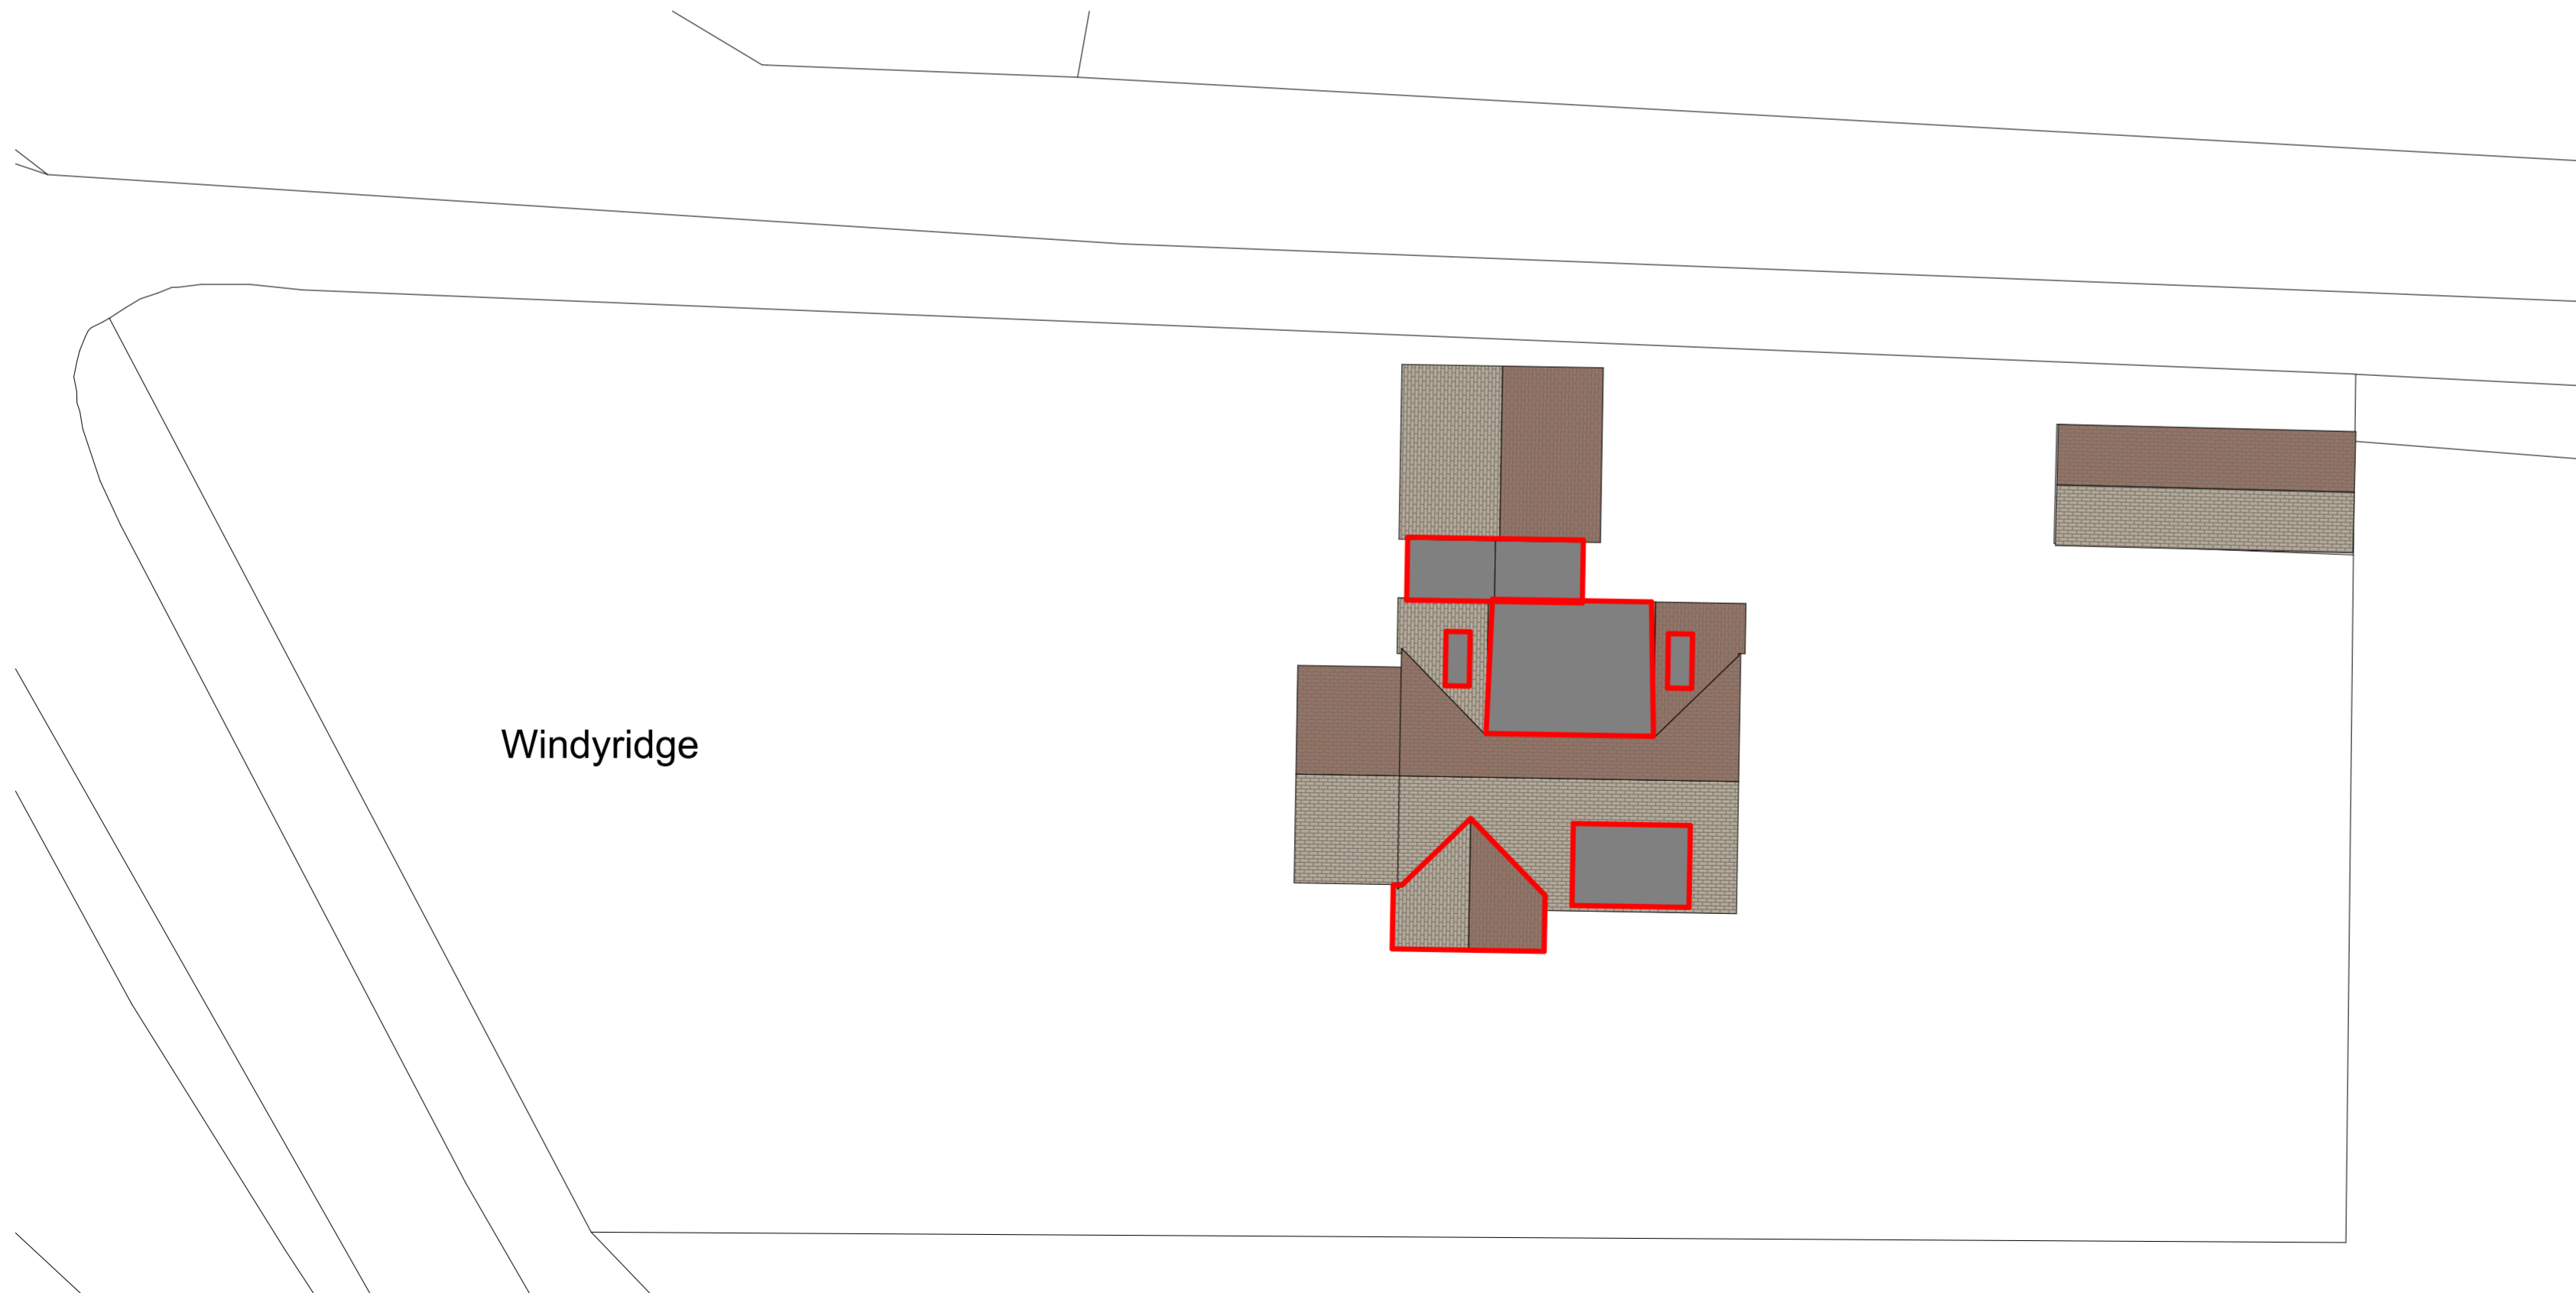

Windyridge

Site Plan

1:200

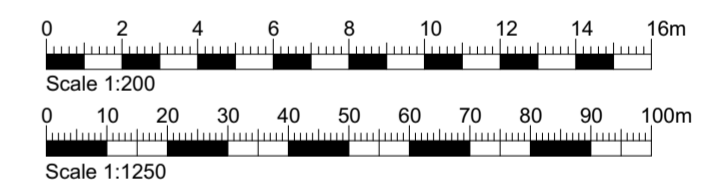

Issue Date	Description	Rev
09/11/2023	Reduced scheme	P2
09/11/2023	Proposed	P1

REVISIONS		
STATUS	Description	Rev
Proposed		

FREEMAN
Architecture Ltd

Chartered Architectural Technologist
 MOB: 07896803747
 EMAIL: info@freeman-architecture.co.uk
 www.freeman-architecture.co.uk

Chartered Institute of Architectural Technologists
Registered Practice

PROJECT	Windyridge, Crawley Road Witney, OX29 9TG	
	For - Mr Meagher	
DRAWING TITLE	Proposed Site plan & Location Plan	
SCALE	1:1250, 1:200	DATE November 23
DRAWING NUMBER	23015.09	REV. P2
		A2