




FRONT ELEVATION

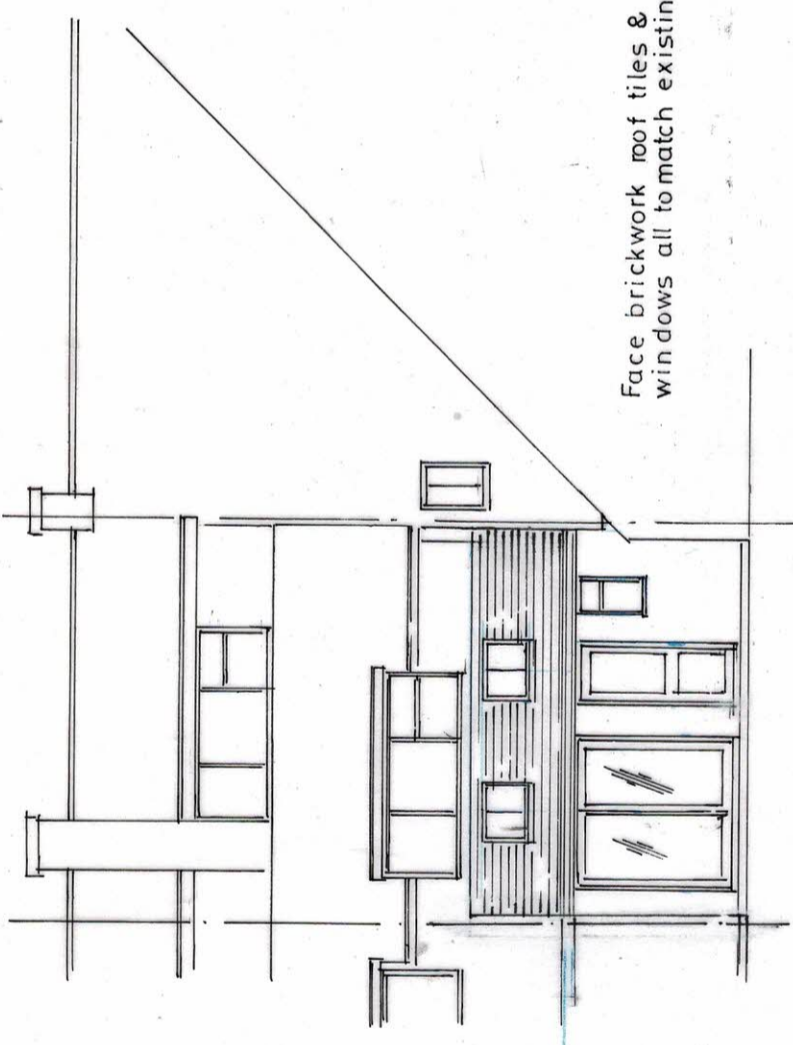


REAR ELEVATION

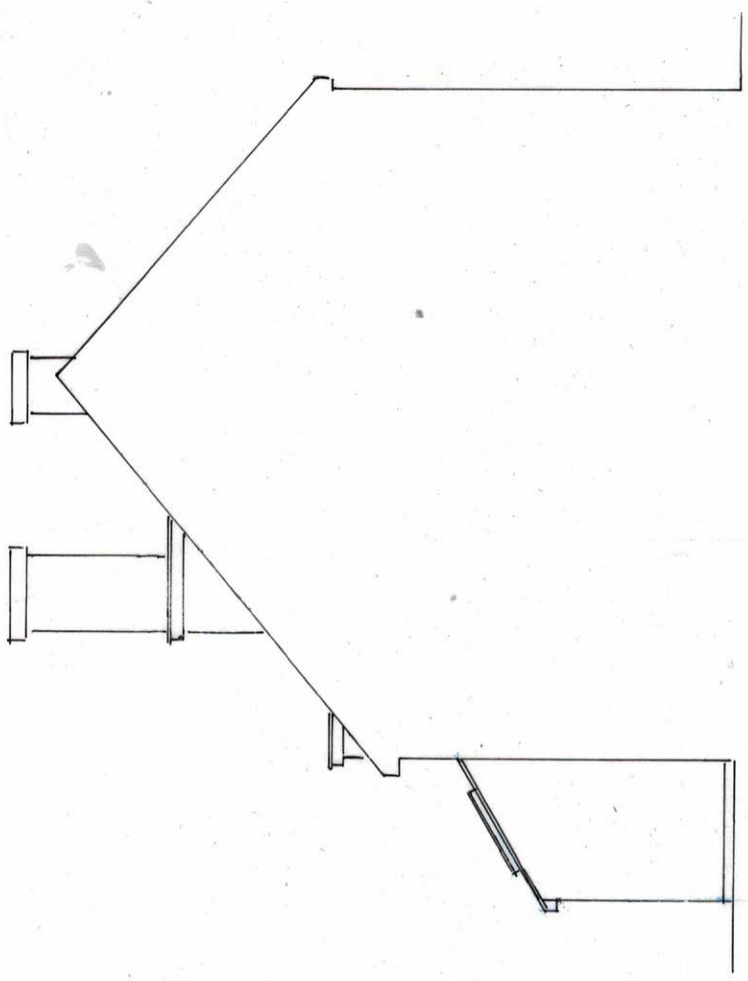


SIDE ELEVATION

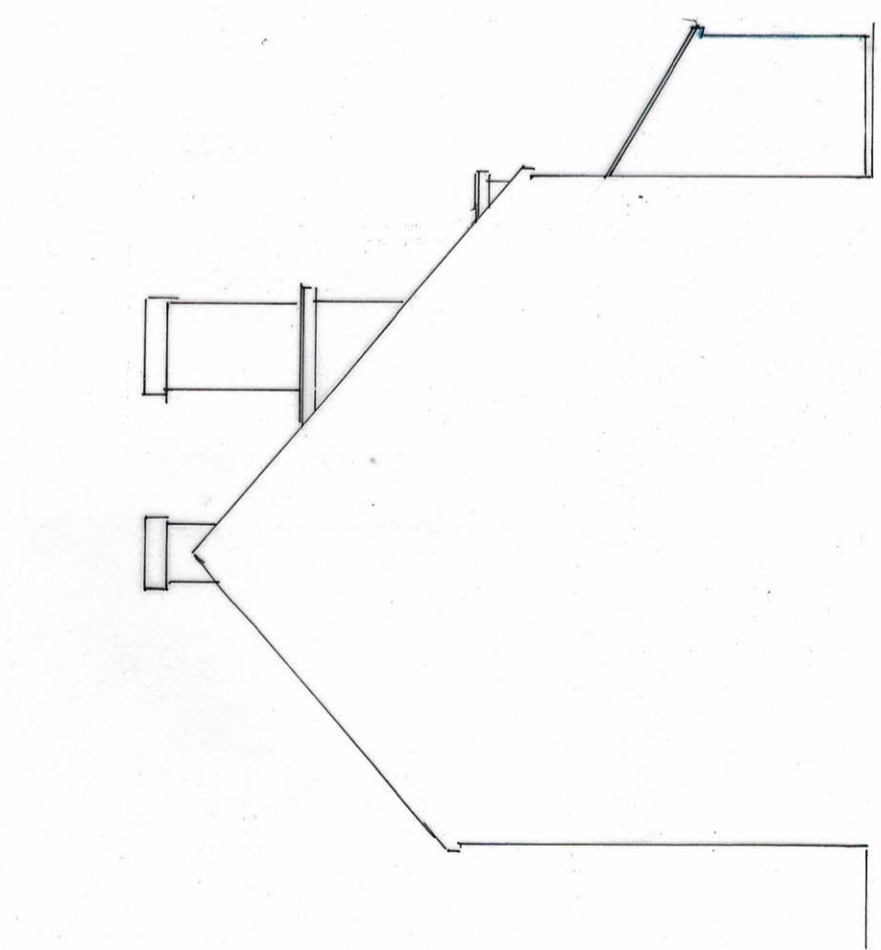


PROPOSED SIDE ELEVATION

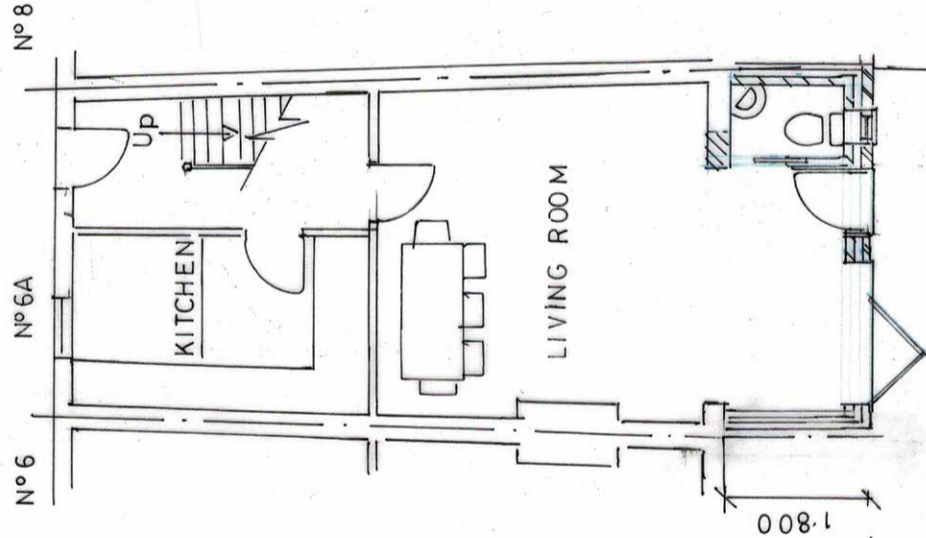

PROPOSED GROUND FLOOR PLAN  
1:100

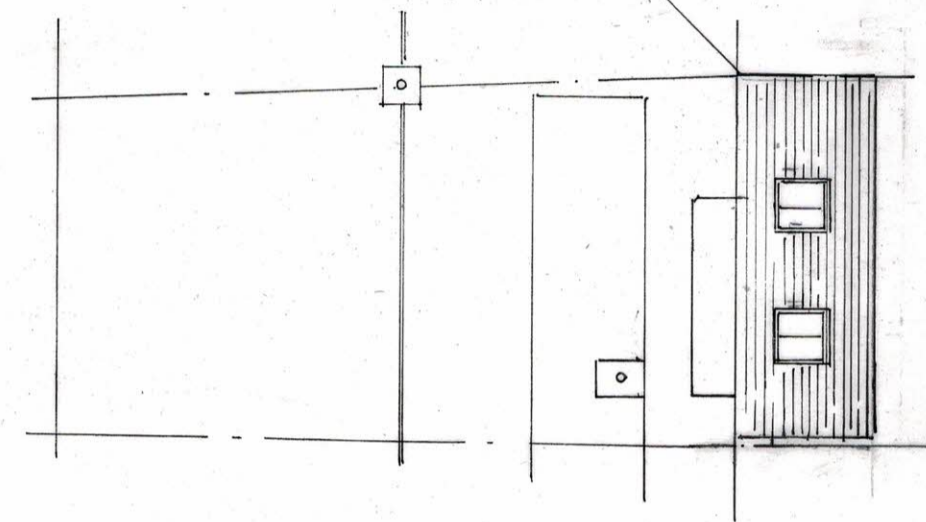

PROPOSED ROOF PLAN  
1:100

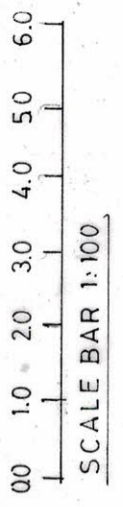

S.M.B. DESIGN SERVICES 82 Pickford Road, Markyate, Herts AL3 8RW Tel: 01 582 841368 Mob: 07941 951460 e-mail: smb_designservices@hotmail.co.uk
MR. K. SHEPPARD.
PROPOSED SINGLE STOREY REAR EXTENSION WITH ROOFLIGHTS.
6A PICKFORD ROAD MARKYATE, HERTS. AL3 8RU
PROPOSED FLOOR PLAN & ELEVATIONS.
Scale: 1:100 @ A3 Date: July 2023
DWG. NO. 23/1376/02