




FRONT ELEVATION 1:100

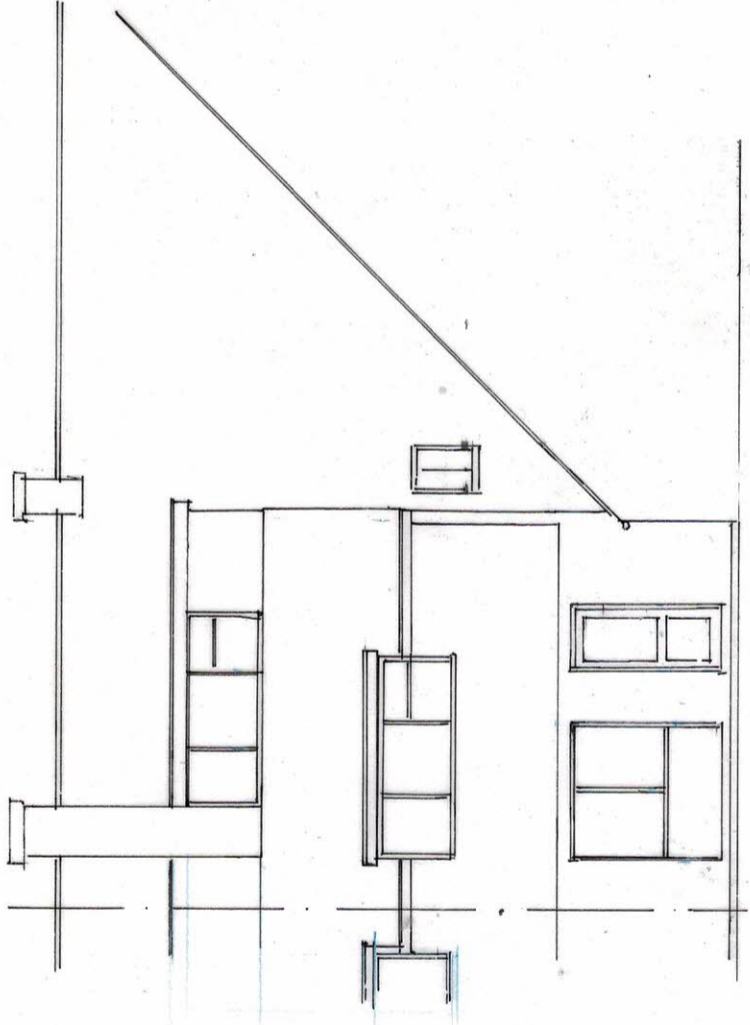


REAR ELEVATION 1:100

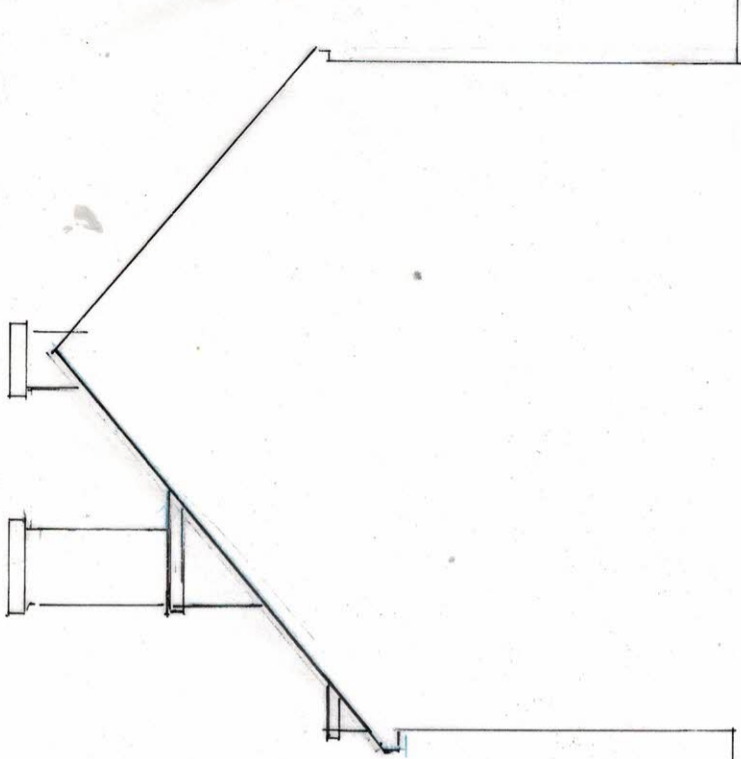


SIDE ELEVATION 1:100

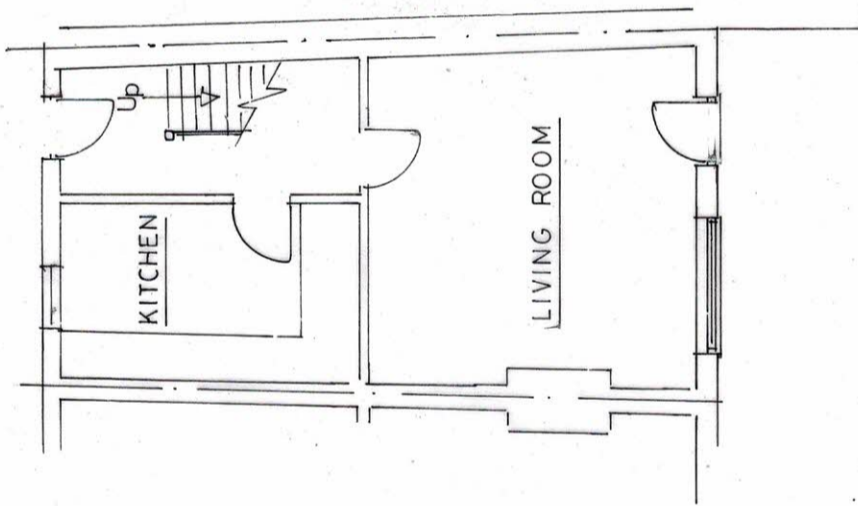


GROUND FLOOR PLAN 1:100

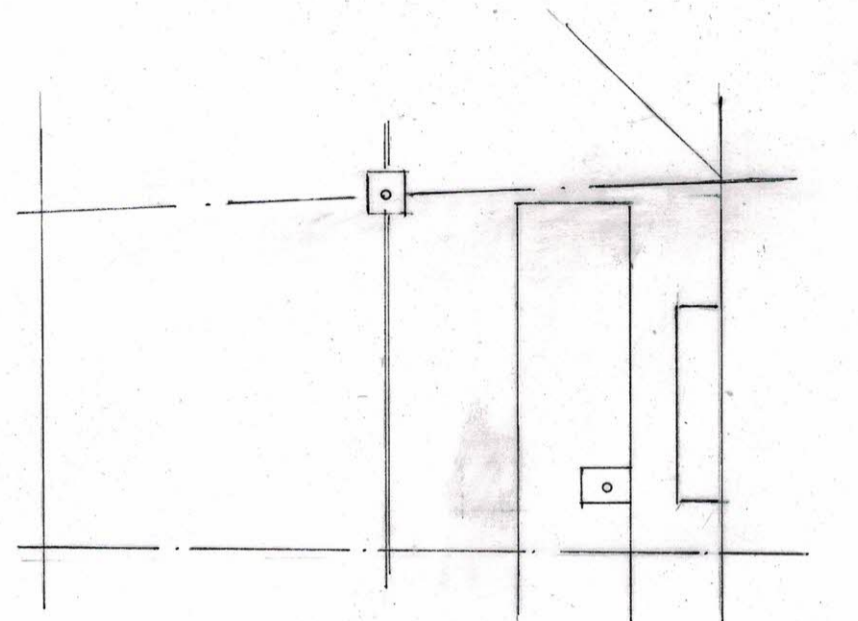

ROOF PLAN 1:100

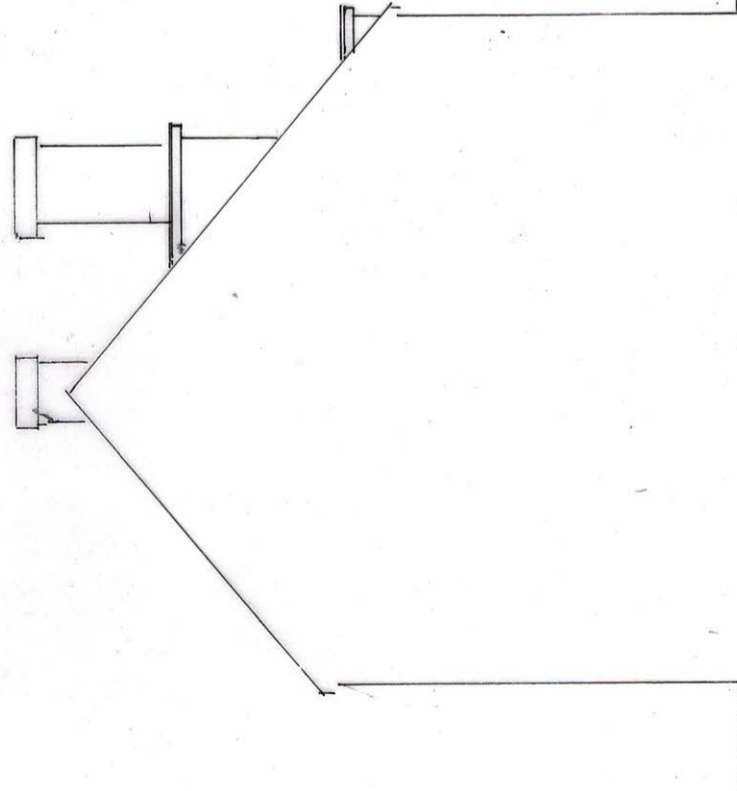

SIDE ELEVATION 1:100

 

S.M.B. DESIGN SERVICES 82 Pickford Road, Markyate, Herts AL3 8RW Tel: 01 582 841368 Mob: 07941 951460 e-mail: smb_designservices@hotmail.co.uk
MR. K. SHEPPARD.
PROPOSED SINGLE STOREY REAR EXTENSION WITH ROOFLIGHTS.
6A PICKFORD ROAD MARKYATE, HERTS. AL3 8RU
EXISTING FLOOR PLAN & ELEVATIONS.
Scale: 1:100 @ A3 Date July 2023
DWG. NO. 23/1376/01