



**Notes:**

Refer to drawing 001 for Existing Elevations.  
 Refer to drawing 002 for Existing Ground Floor Plan.  
 Refer to drawing 003 for Existing First Floor Plan.  
 Refer to drawing 004 for Proposed Elevations.  
 Refer to drawing 005 for Proposed Ground Floor Plan.  
 Refer to drawing 006 for Proposed First Floor Plan.  
 Refer to drawing 008 for Proposed Construction Plan.  
 Refer to drawings 009 & 010 for General Notes.

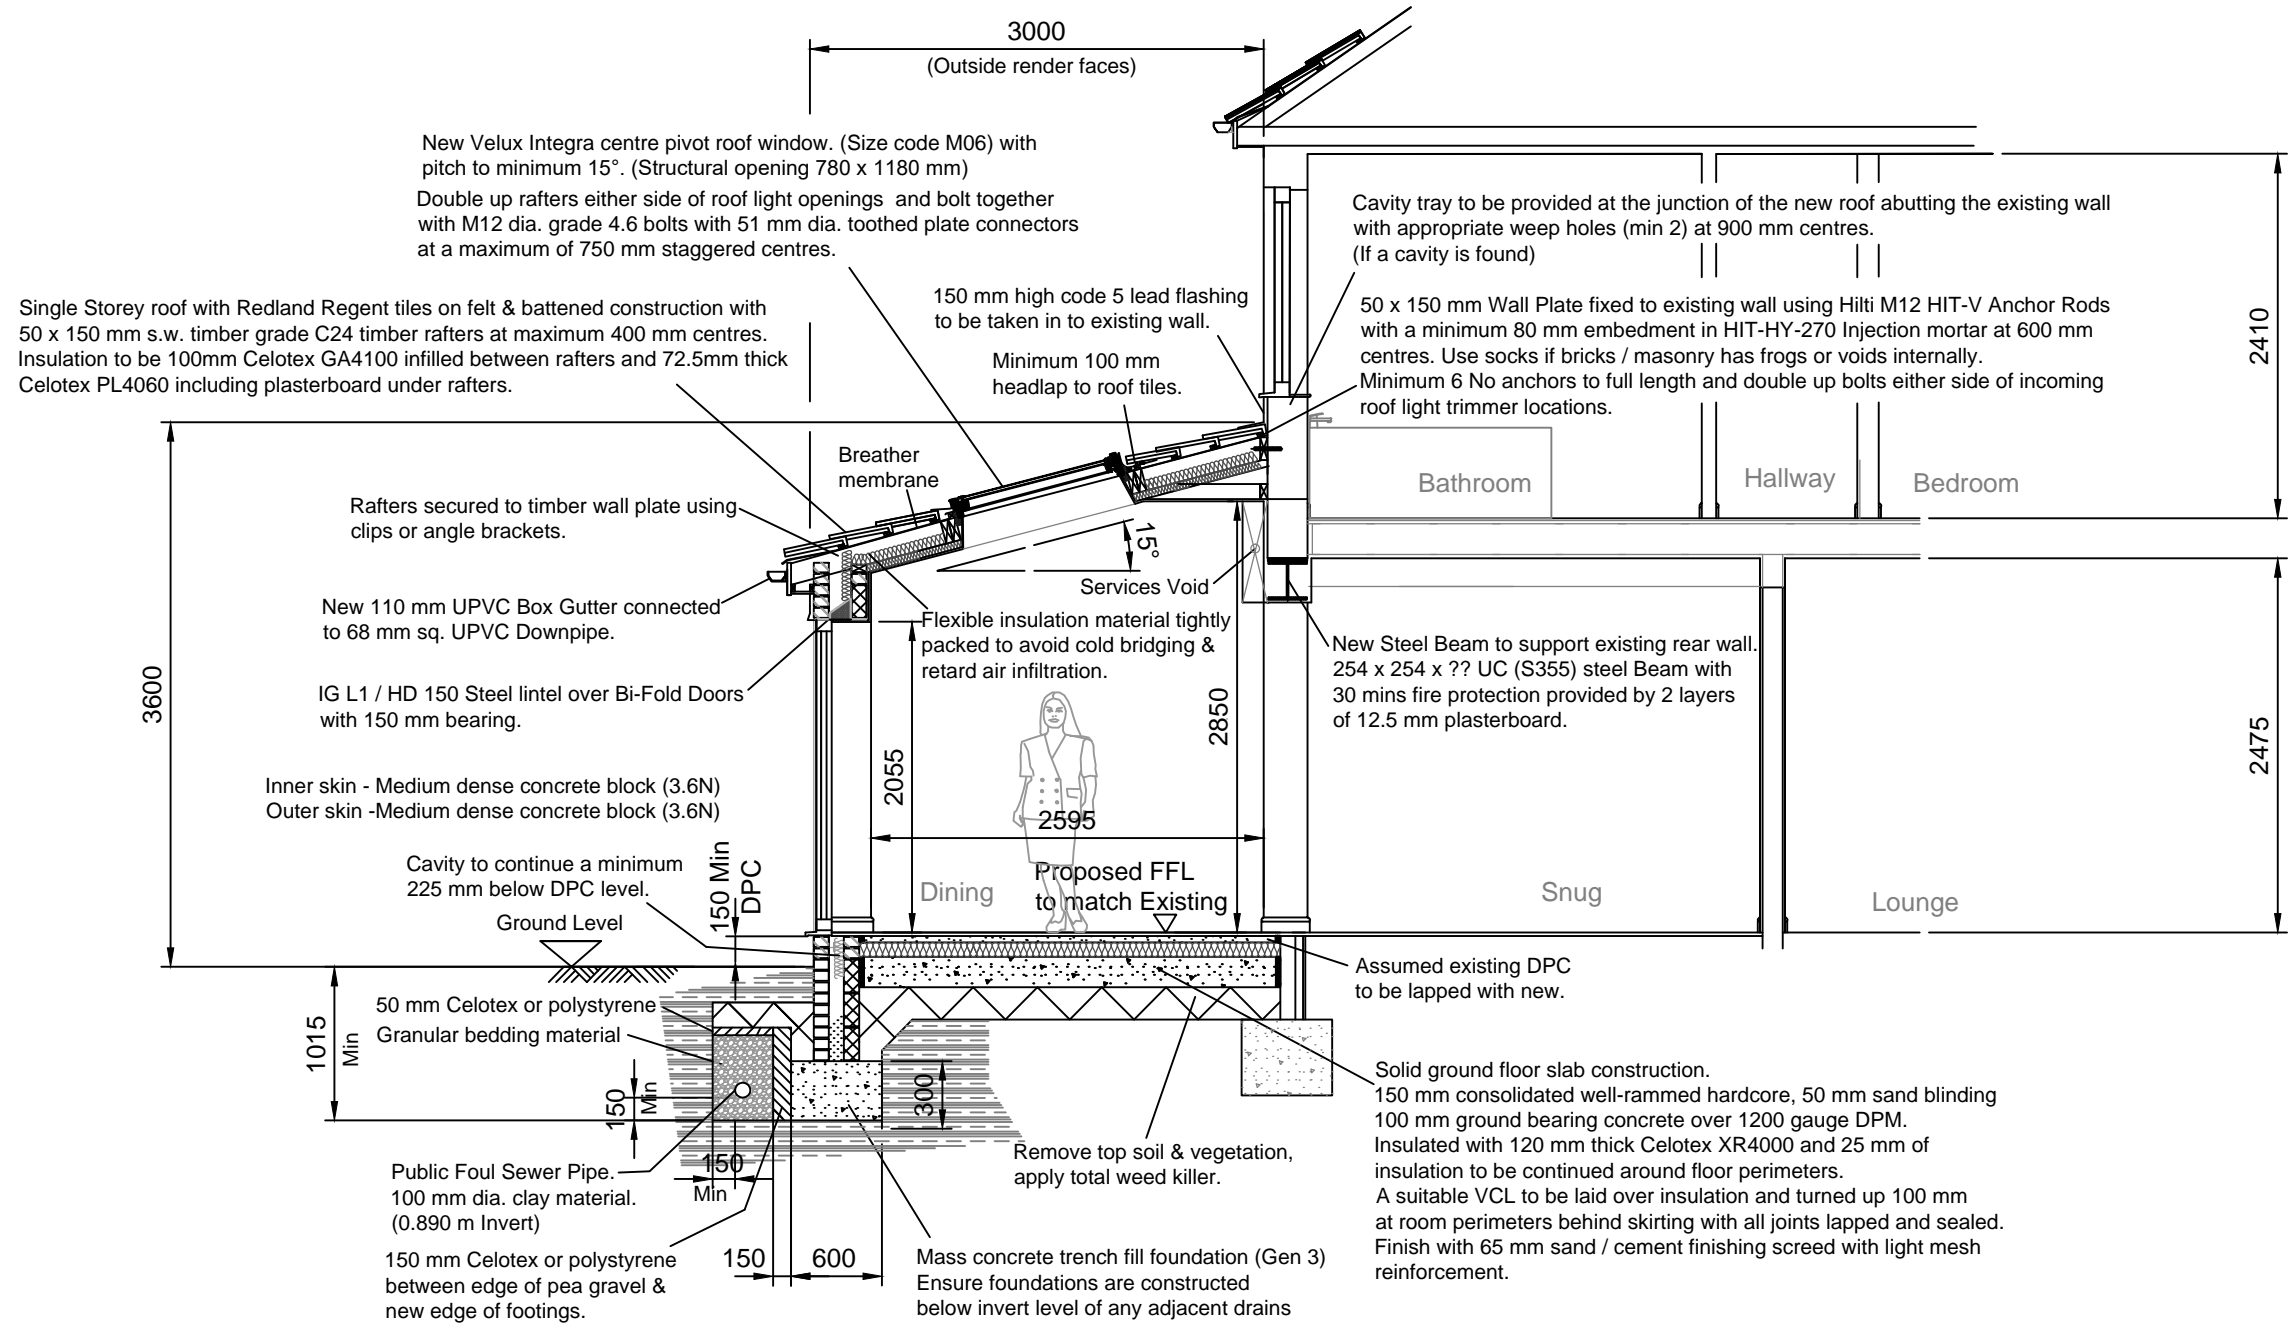

For General Notes on construction & Building Regulations Refer to Arrangement Drawings No's 009 & 010

**PROPOSED CROSS SECTION A - A**

Rev	Description	Date	By	Chk
				
Status: For L. A. Approval				
Project: Single Storey Rear Extension to 58 Charles Road, Filton Bristol. S. Glos. BS34 7ER				
Dwg Title: PROPOSED CROSS SECTION A - A				
Scale: 1:50	Size: A3	First Issue: 27/10/23	Drawn: D.B	Checked: D.B
Drawing Number: 007				Revision: -