




North Elevation

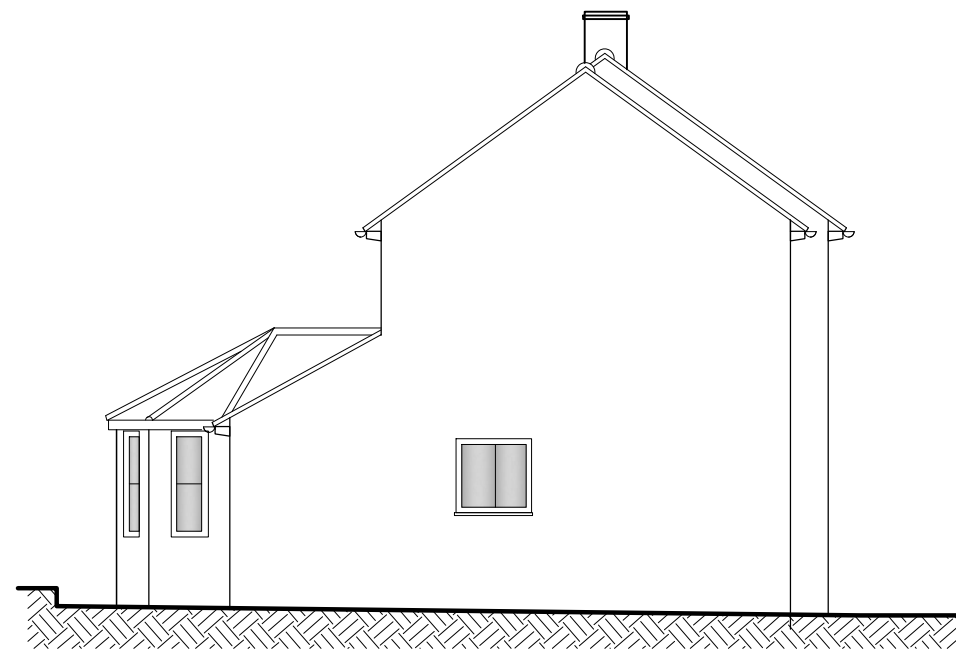

East Elevation

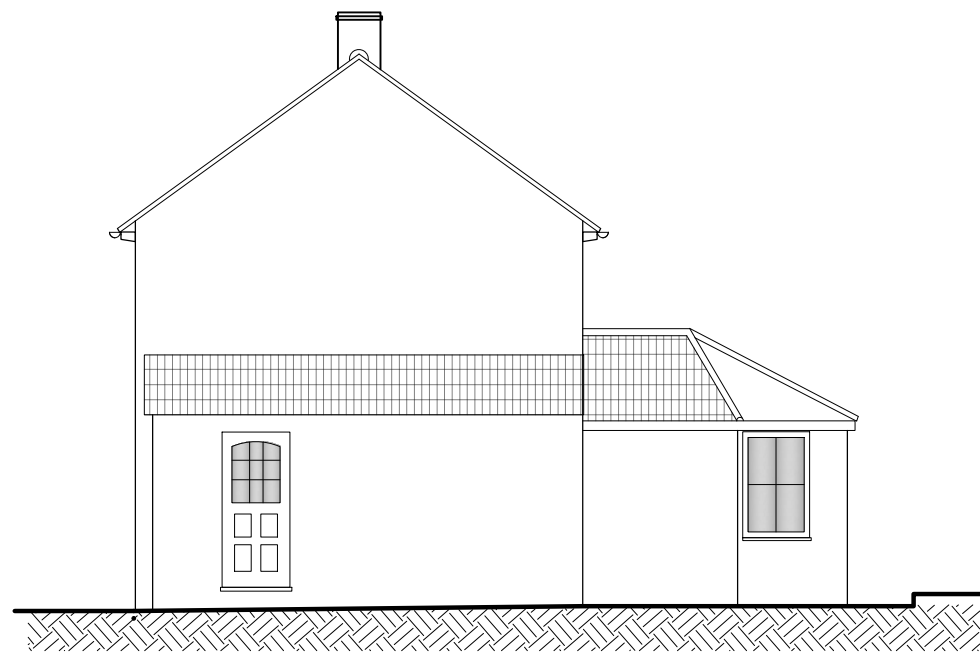

West Elevation

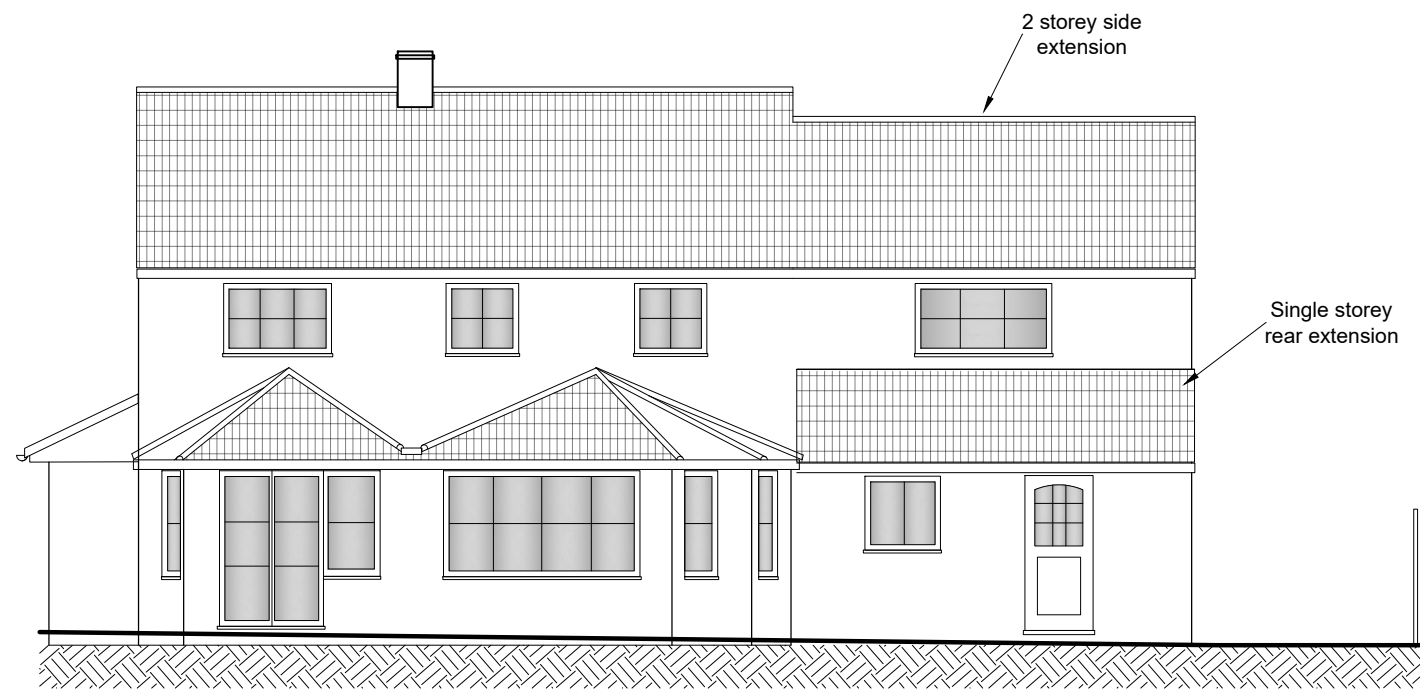

South Elevation



t :0117 2591059  
 m:0789 0179546  
 e :julian@jfl-planning.com

Location: No.3 Chilwood Close  
 Iron Acton Bristol BS37 9US

Issue: Planning Date:04.12.2023

Drawn by: JL Scale:1: 100@A3

Dwg No: 005 Proposed Elevations

Revisions:

www.jfl-planning.com