



Existing Roof Plan

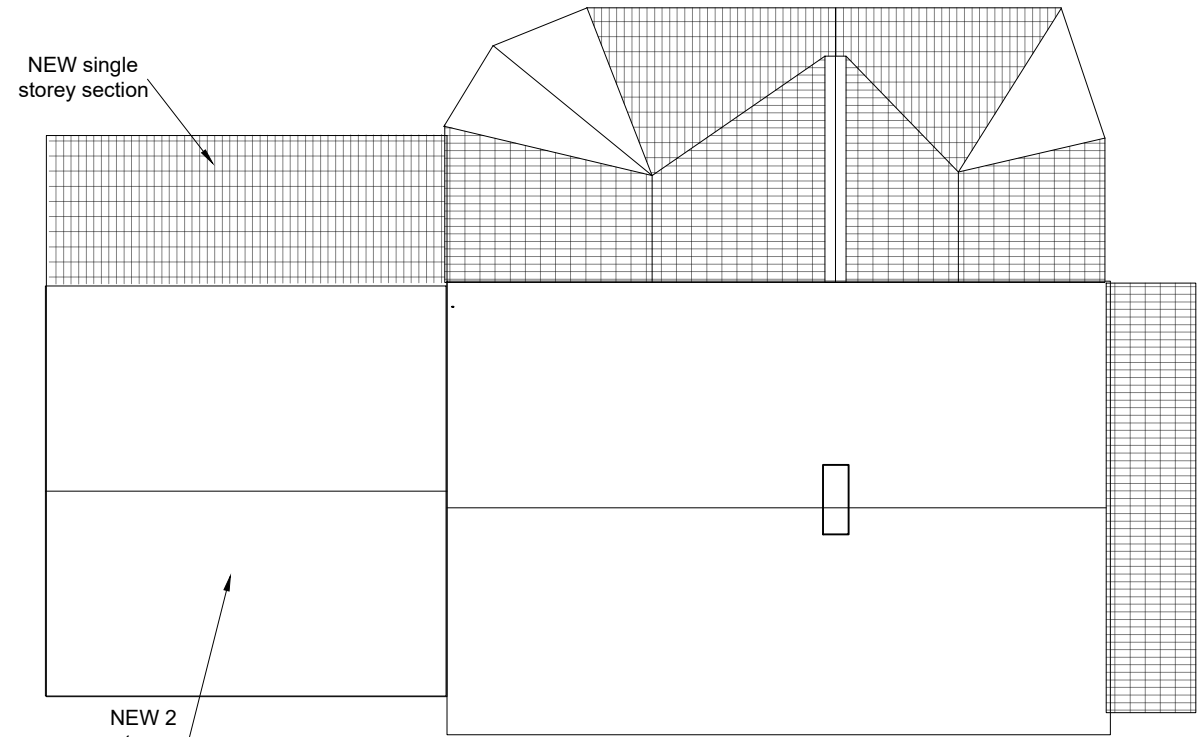

Proposed Roof Plan

 

t :0117 2591059
m:0789 0179546
e :julian@jfl-planning.com

Location: No.3 Chilwood Close
Iron Acton Bristol BS37 9US

Issue: Planning Date:04.12.2023

Drawn by: JL Scale:1: 100@A3

Dwg No: 006 Roof Plans

Revisions:

www.jfl-planning.com