




North Elevation

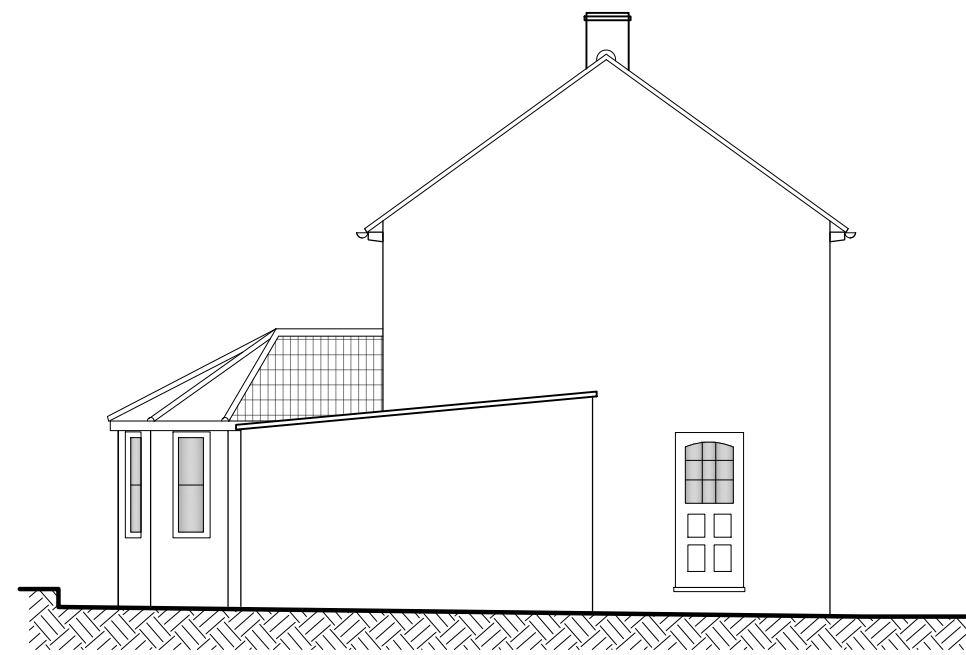

East Elevation

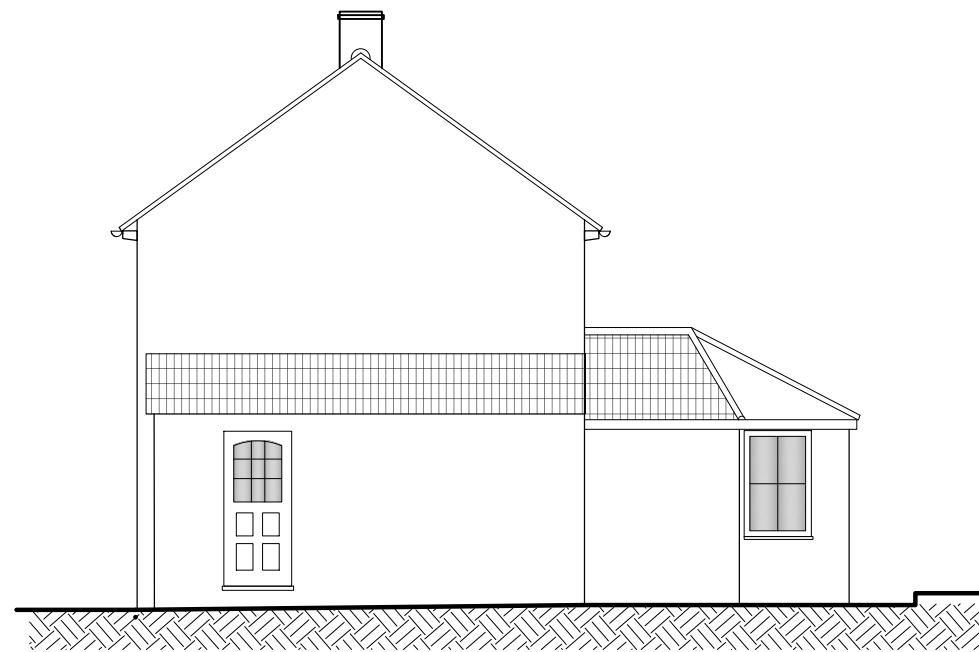

West Elevation

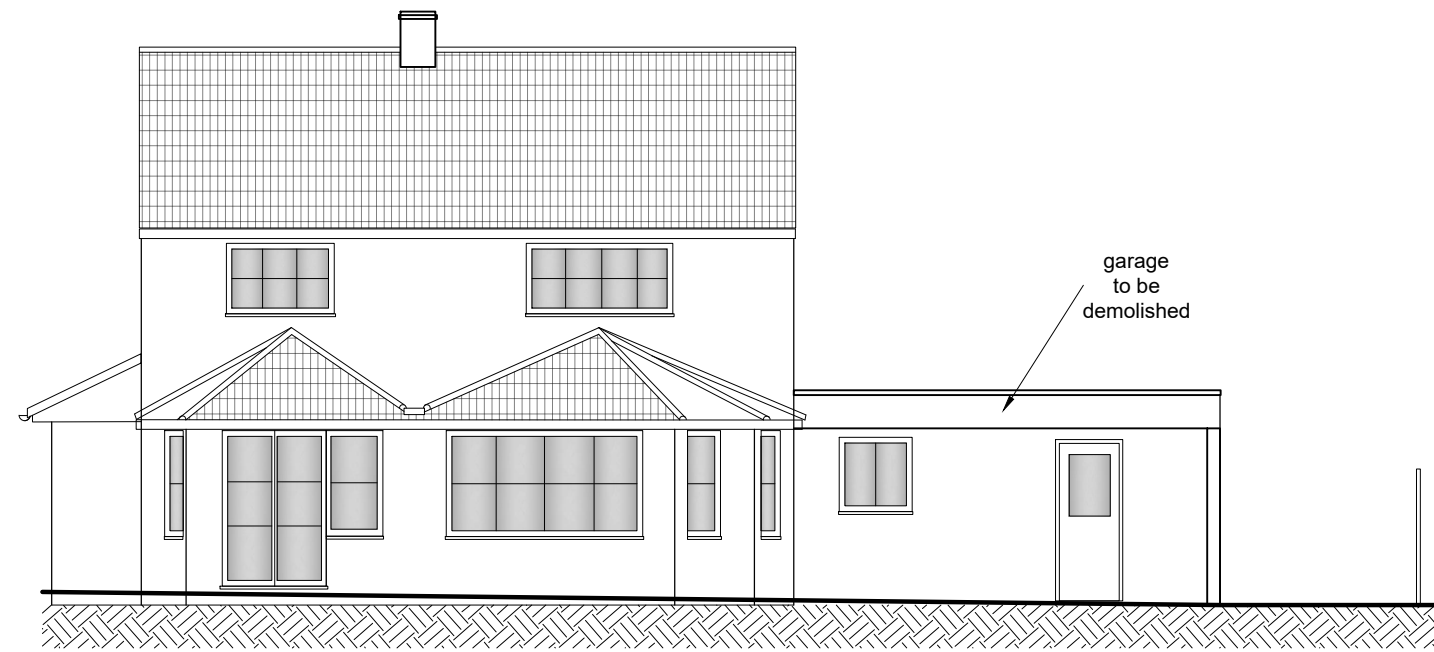

South Elevation



	Location: No.3 Chilwood Close Iron Acton Bristol BS37 9US
	Issue: Planning Date: 04.12.2023
	Drawn by: JL Scale:1: 100@A3
	Dwg No: 003 Existing Elevations
Revisions:	
t :0117 2591059 m:0789 0179546 e :julian@jfl-planning.com	www.jfl-planning.com