




Floor Plan

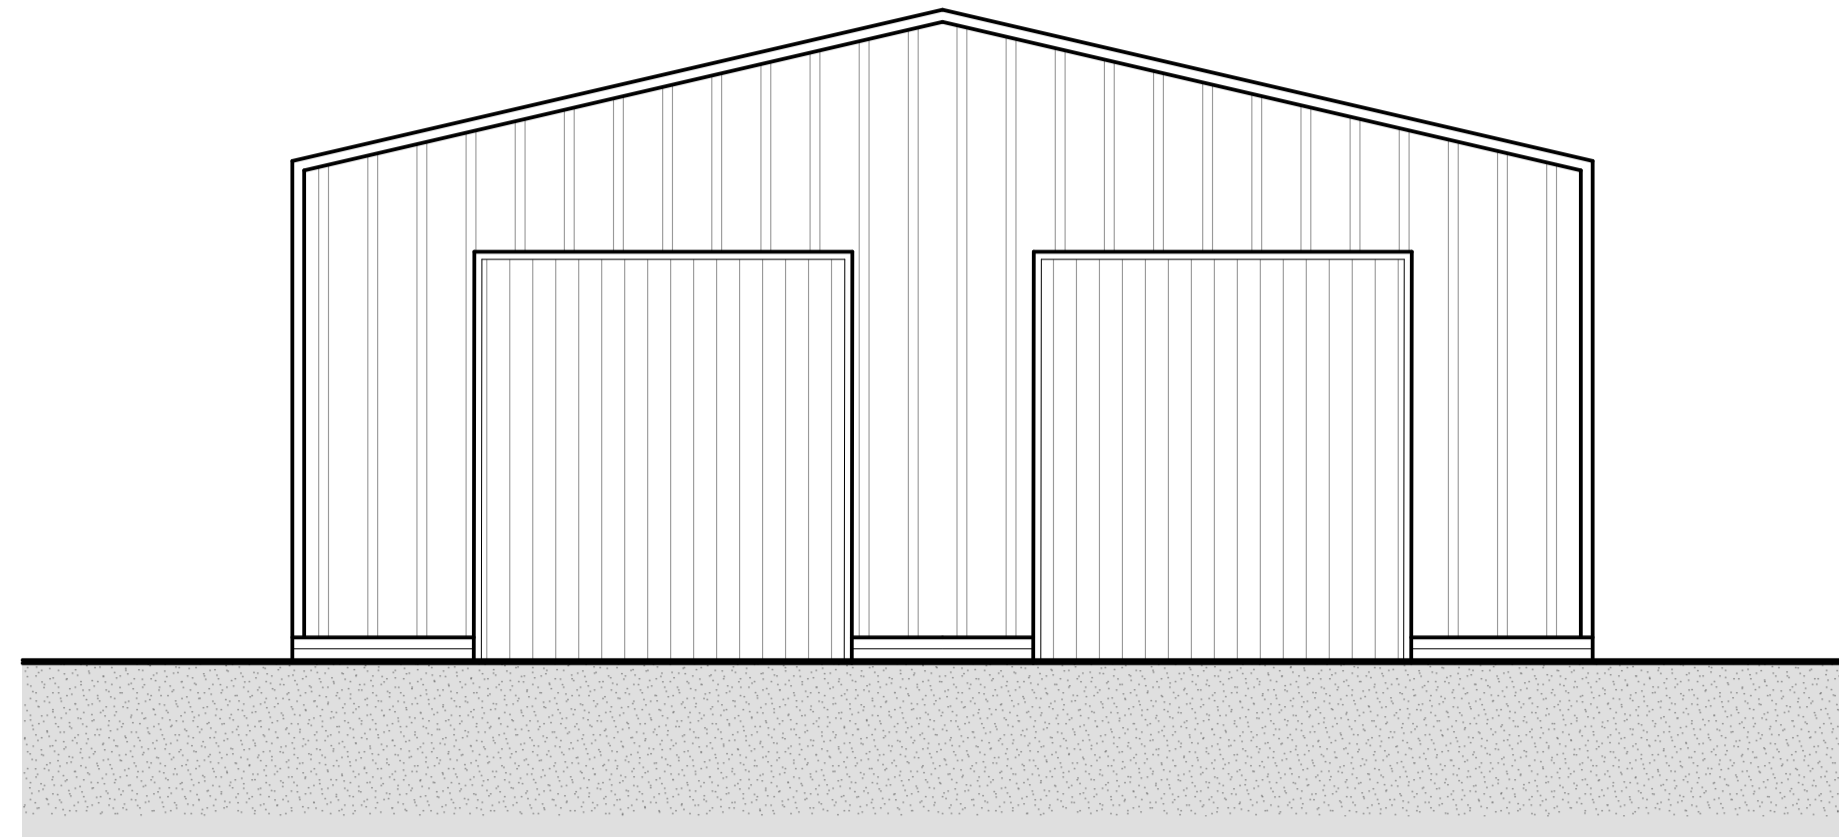


Front Elevation

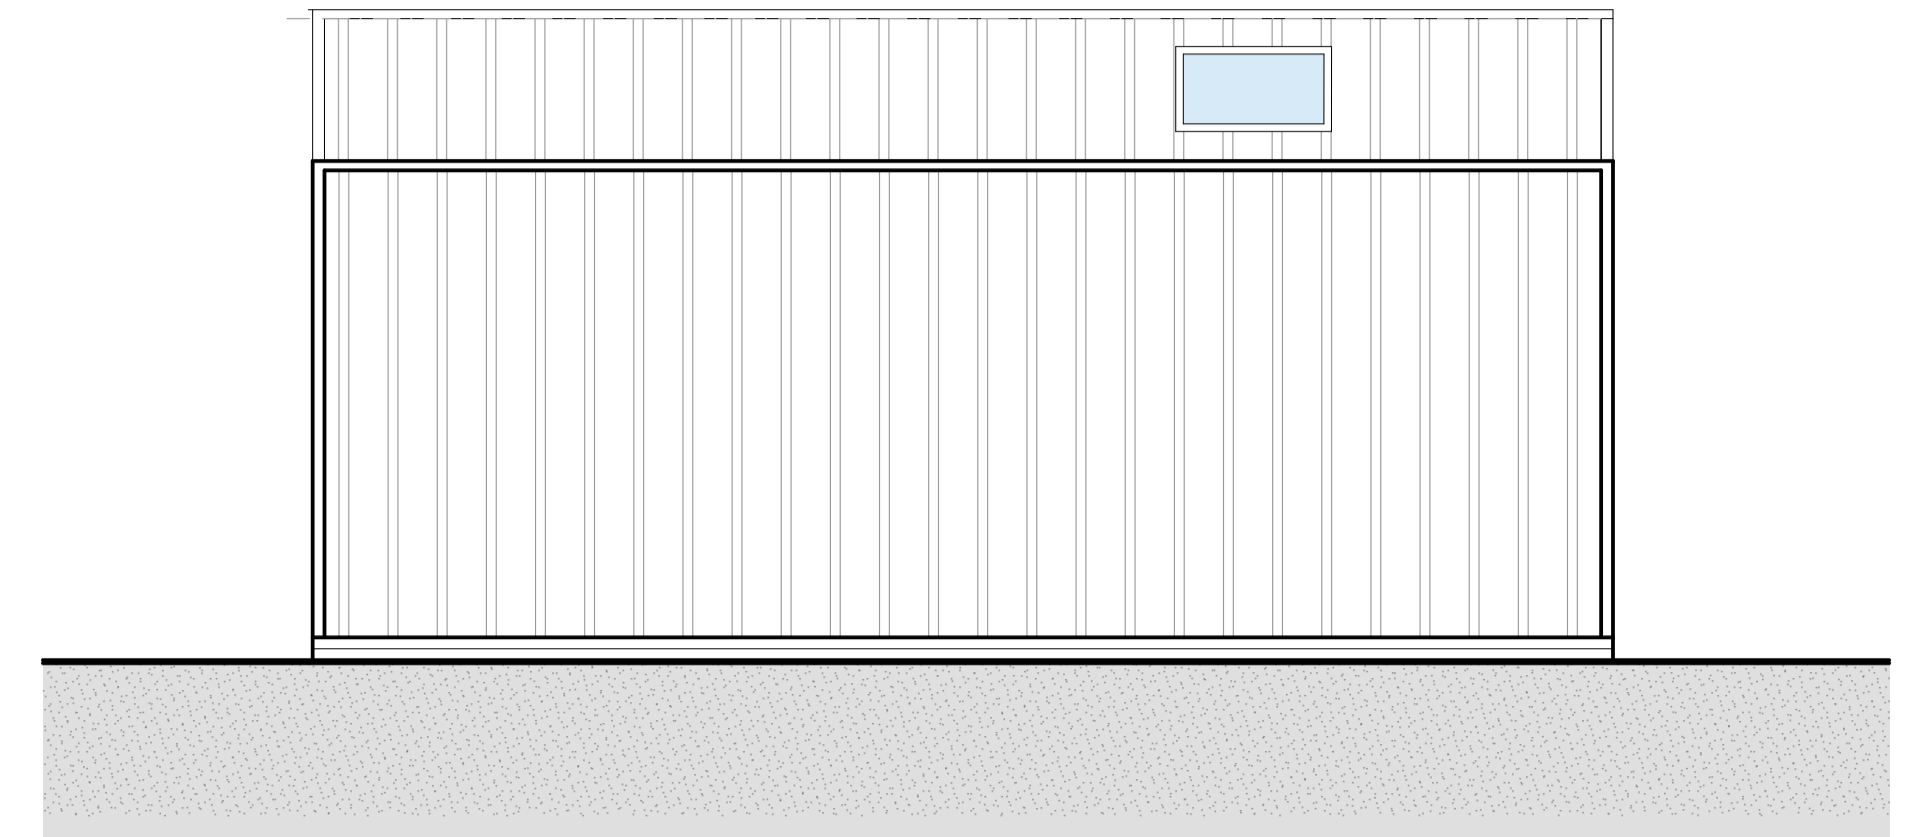


Side Elevation

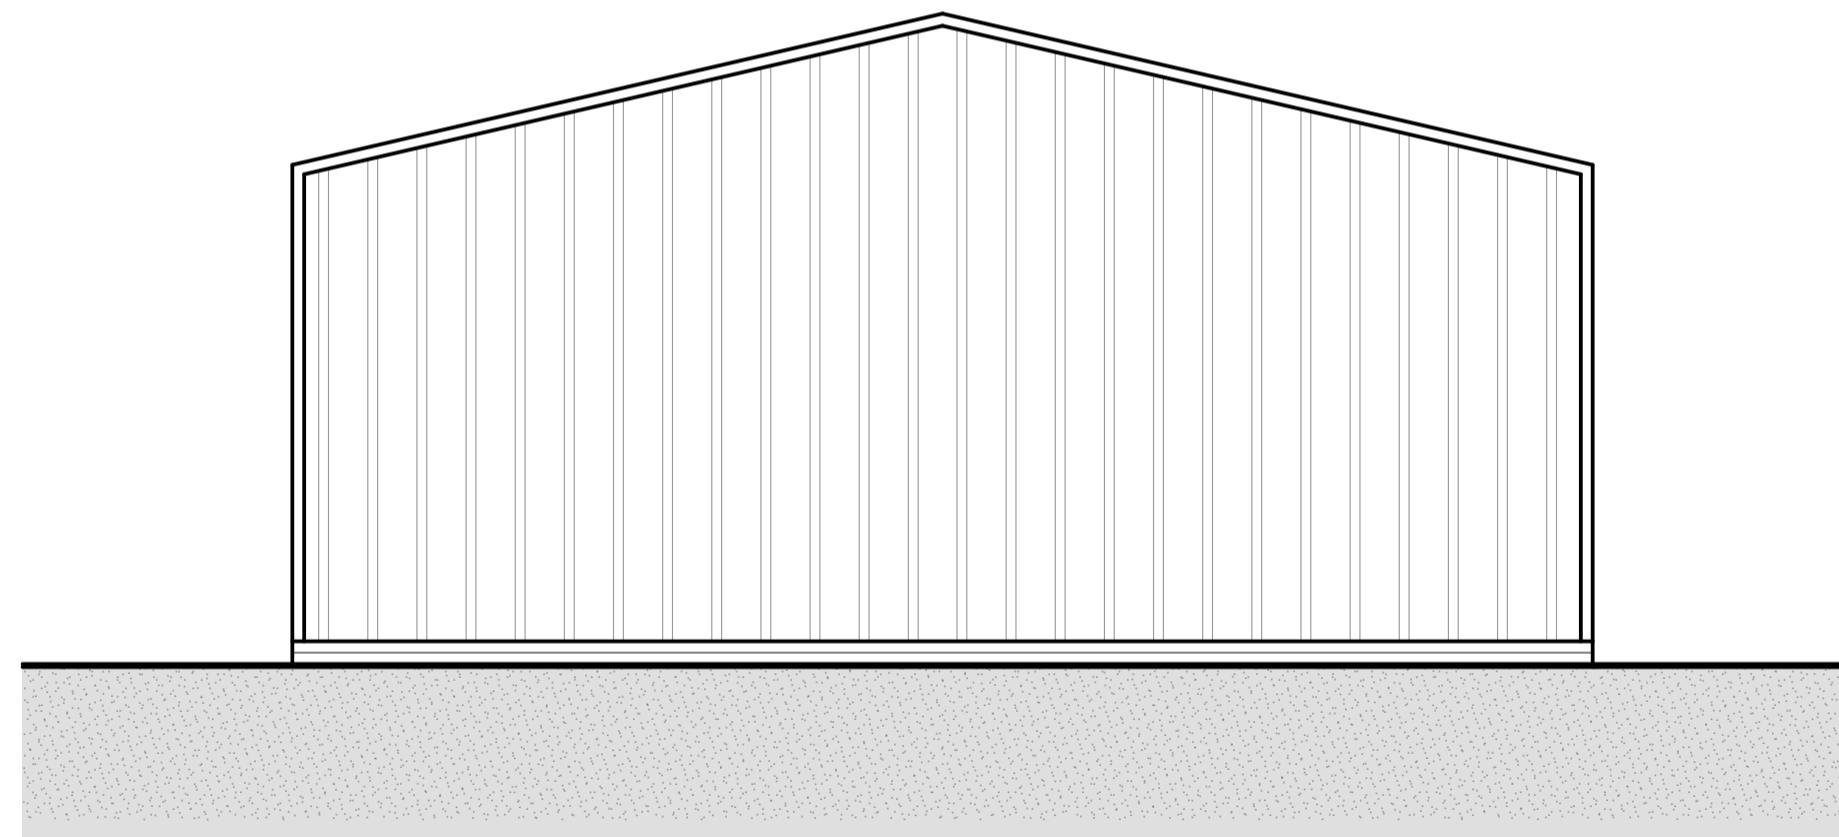

Rear Elevation

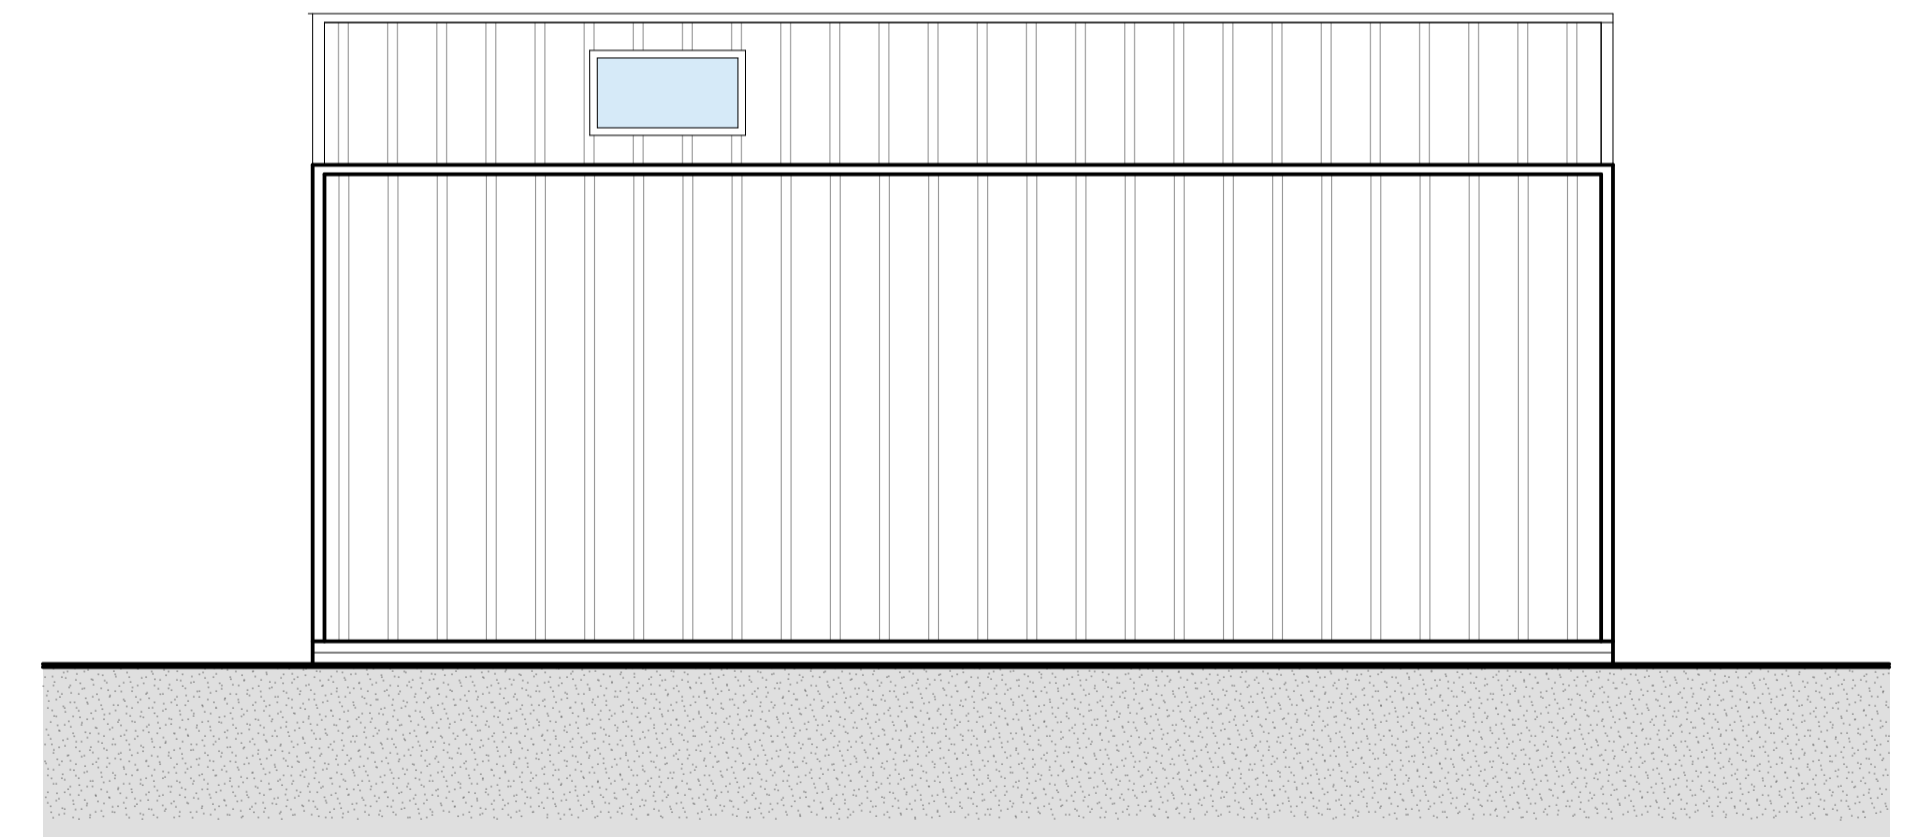

Side Elevation

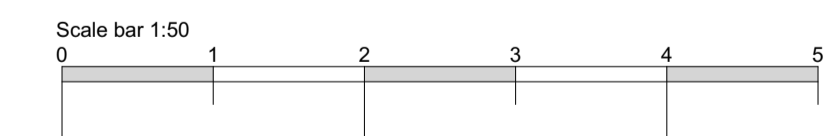

**coombes : everitt architects limited**  
 105-107 Bath Road  
 Cheltenham  
 Gloucestershire  
 GL53 7LE

- Preliminary
- Feasibility
- Planning
- Building Regulations
- Tender
- Construction issue
- Record drawing

t: 01242 807727 f: 0845 5575833  
 e: info@ce-architects.co.uk  
 www.ce-architects.co.uk

1. This drawing and content is copyright © of coombes : everitt architects limited and should not be copied without their prior written consent.
2. Do not scale drawing. all dimensions to be checked on site prior to construction and any discrepancies reported to contract administrator.
3. Do not use this drawing for setting out unless drawing specifically indicates setting out points.
4. Engineering information is indicative only and should be taken from structural engineers design.



Drawing title: Proposed Floor Plan and Elevations

Client: SPM Homes Ltd

Drawn by: SW Checked:

Project No: 18.10.036

Project: Brecon House,  
 Charlton Kings,  
 Cheltenham

Scale: 1:50 @ A1

Date: November 2023

Project / Drawing No: 18.10.036.PL023