


This drawing is protected under Copyright and at no time must any portion of this drawing be reproduced or copied in anyway without the permission of Morgan Lovell.
 All dimensions must be checked on site, do not scale, other than for planning purposes.

SUBJECT TO SITE SURVEY
 CHECK SURVEY UNDERTAKEN ONLY
 BUILDING PARAMETERS TAKEN FROM DRAWINGS PROVIDED
 BUILDING PARAMETERS TAKEN FROM AS BUILT DRAWINGS PROVIDED

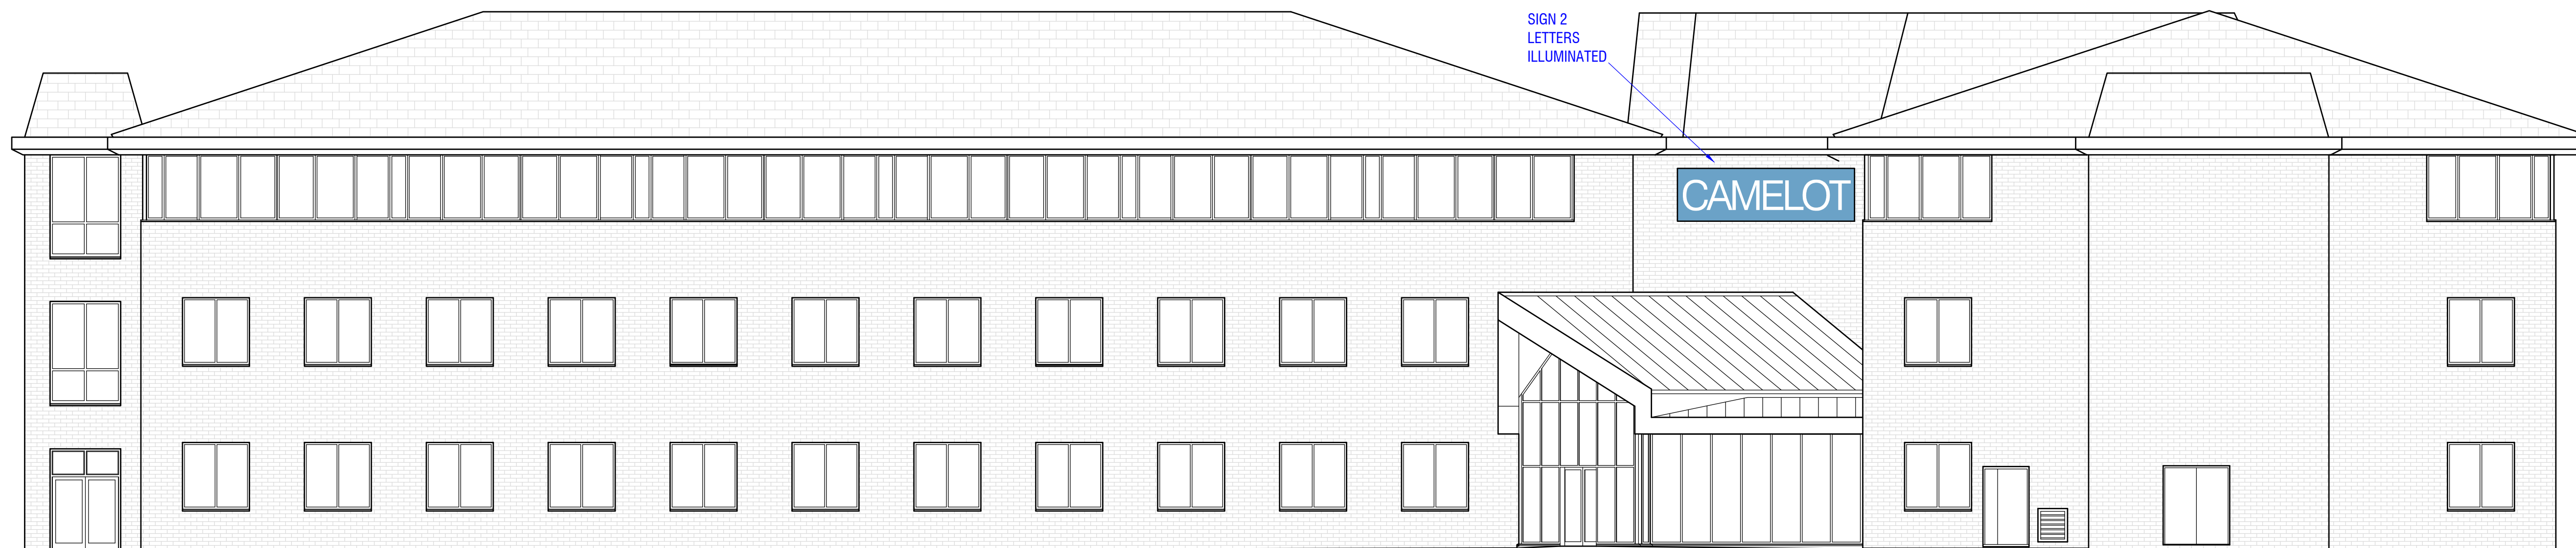

MAGDALEN HOUSE - NORTH ELEVATION




SIGN 1 : EXISTING PHOTOGRAPH




SIGN 2 : EXISTING PHOTOGRAPH



SIGN 2 : ILLUMINATED PHOTOGRAPH

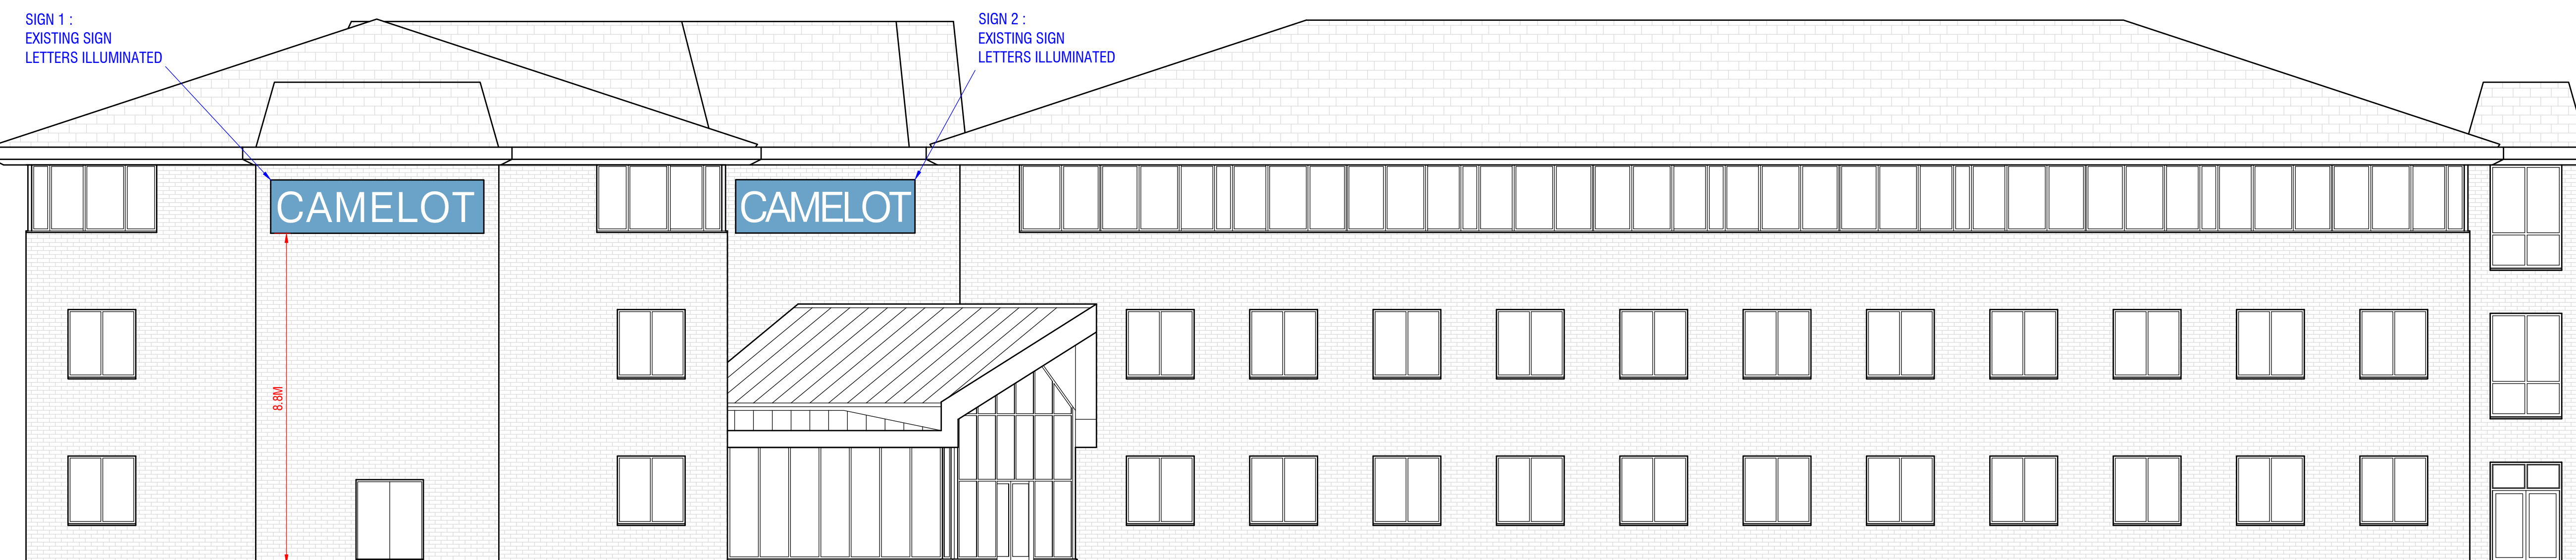

MAGDALEN HOUSE - EAST ELEVATION

 

P L A N N I N G

Morgan Lovell

MAXIS 1 Western Road Bracknell Berkshire RG12 1RT
 T: 01344 355800 E: contact@morganlovell.com
 W: http://www.morganlovell.com

Client
ALLWYN

Project
 AVALON HOUSE,
 MAGDALEN HOUSE &
 MOOR BUILDING

Title
**MAGDALEN HOUSE - REBRANDING
 EXISTING EXTERNAL ELEVATIONS**

Scale	Date	Designer/Drawn By	Checked By / Date
1:100 @ A1	14.07.23	AN / DL	AN

Drawing Number			
Project No.	Floor	Drawing No.	Rev
MAxxxx	00	ELE-EX	A