



Proposed Front (north east) Elevation
(scale 1:100)




Proposed Rear (south west) Elevation
(scale 1:100)

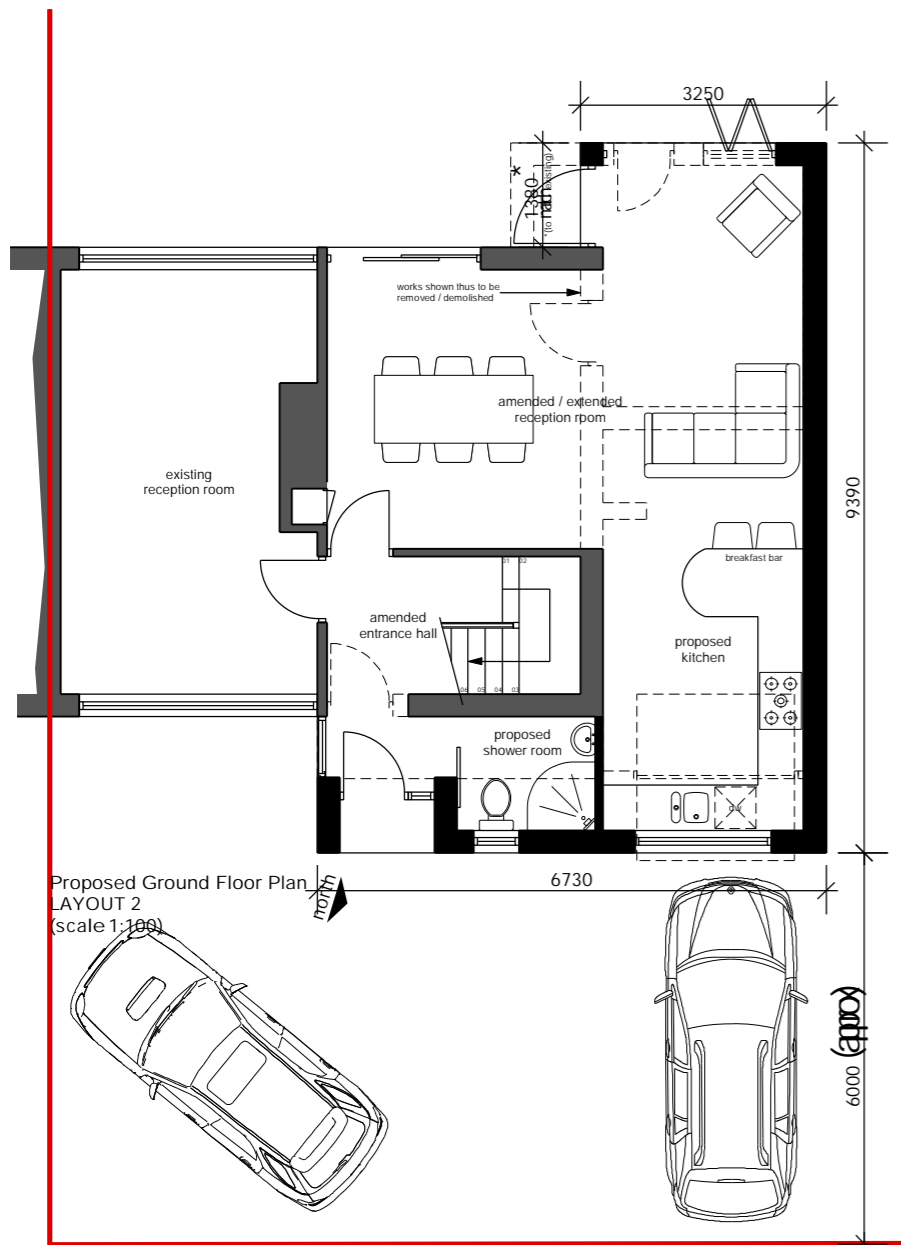


Proposed Ground Floor Plan
LAYOUT 2
(scale 1:100)

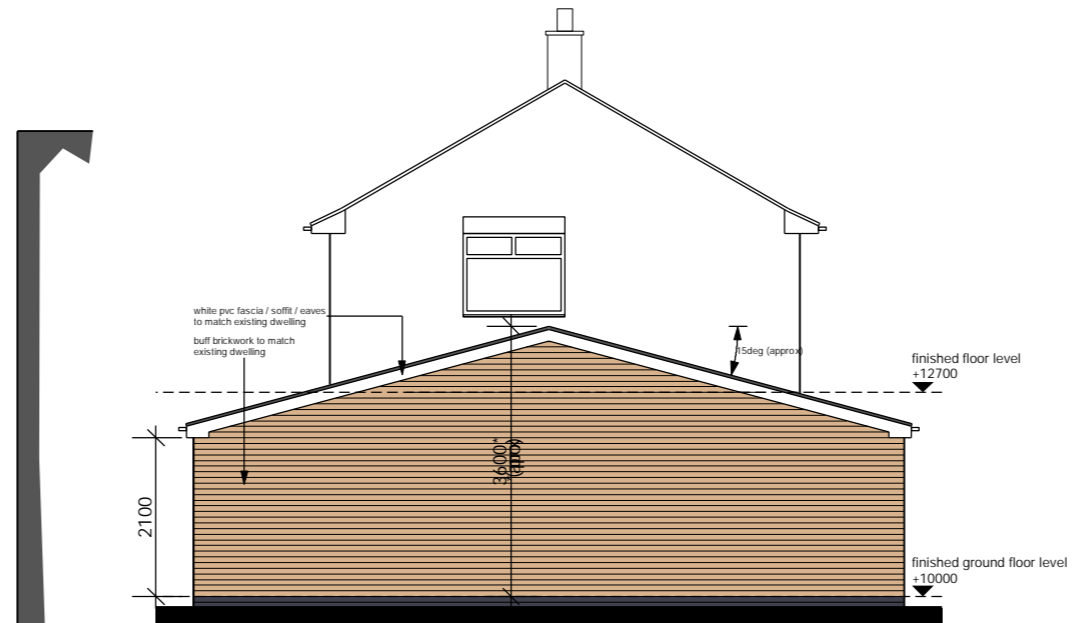

Proposed Side (north west) Elevation
(scale 1:100)

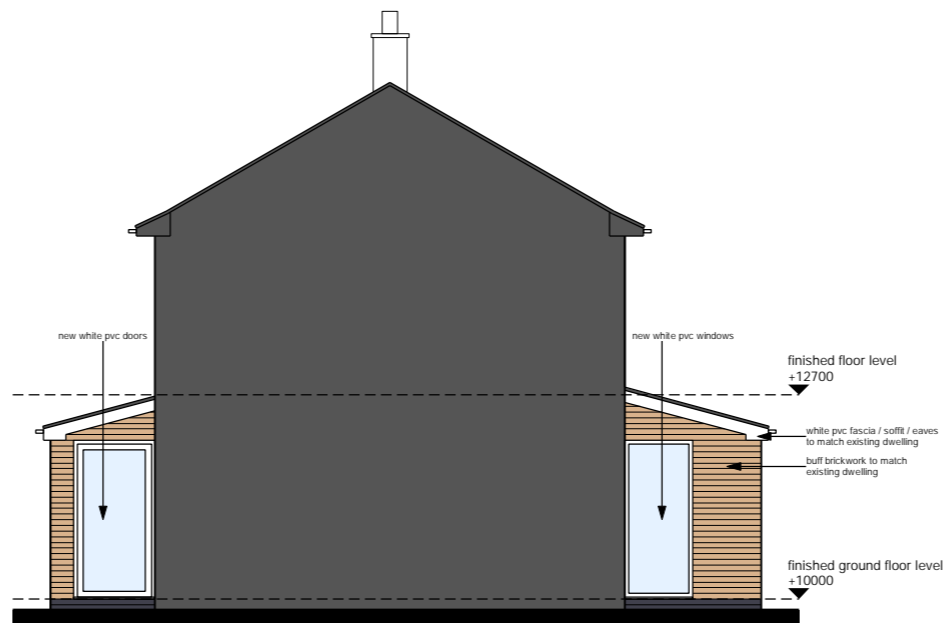

Proposed Side (south east) Elevation
(scale 1:100)

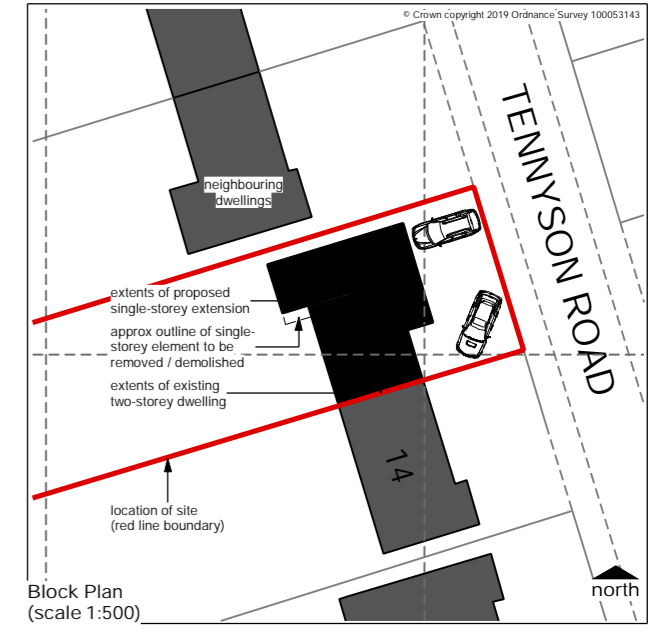

Block Plan
(scale 1:500)

revision a : 30 November 2023
drawings prepared for planning application

Proposed Plans & Elevations

project title :
Proposed Single-Storey Side Extension & Internal Alterations
16 Tennyson Road,
Balderton, Newark, for
Ms Jones

project number :	drawing number :	revision :	status :
23017	03	b	planning
drawn by :	sheet size :	scales :	date :
mac	A3	1:100 1:500	November 2023

vervearchitecture
architecture + planning consultancy

A 23 Winchilsea Avenue
Newark-on-Trent
NG24 4AD

do not scale from this drawing | use figured dimensions only | any discrepancies or errors to be notified to [vervearchitecture](http://vervearchitecture.com) | contractors, sub-contractors and suppliers must verify all dimensions on site prior to commencing work or producing any workshop drawings | this drawing and design remains the property of [vervearchitecture](http://vervearchitecture.com) | copyright reserved ©