

Contractors are to check all levels and dimensions before work is put in hand, and any discrepancies are to be referred to the architects

REV	DATE	DESCRIPTION	DWN	CHKD
A	30.11.23	Planning Issue	LM	RK
B	01.12.23	Revised to suit Site Plan Rev E	LM	RK



Street Scene A-A





Street Scene B-B



Street Scene C-C



Street Scene D-D

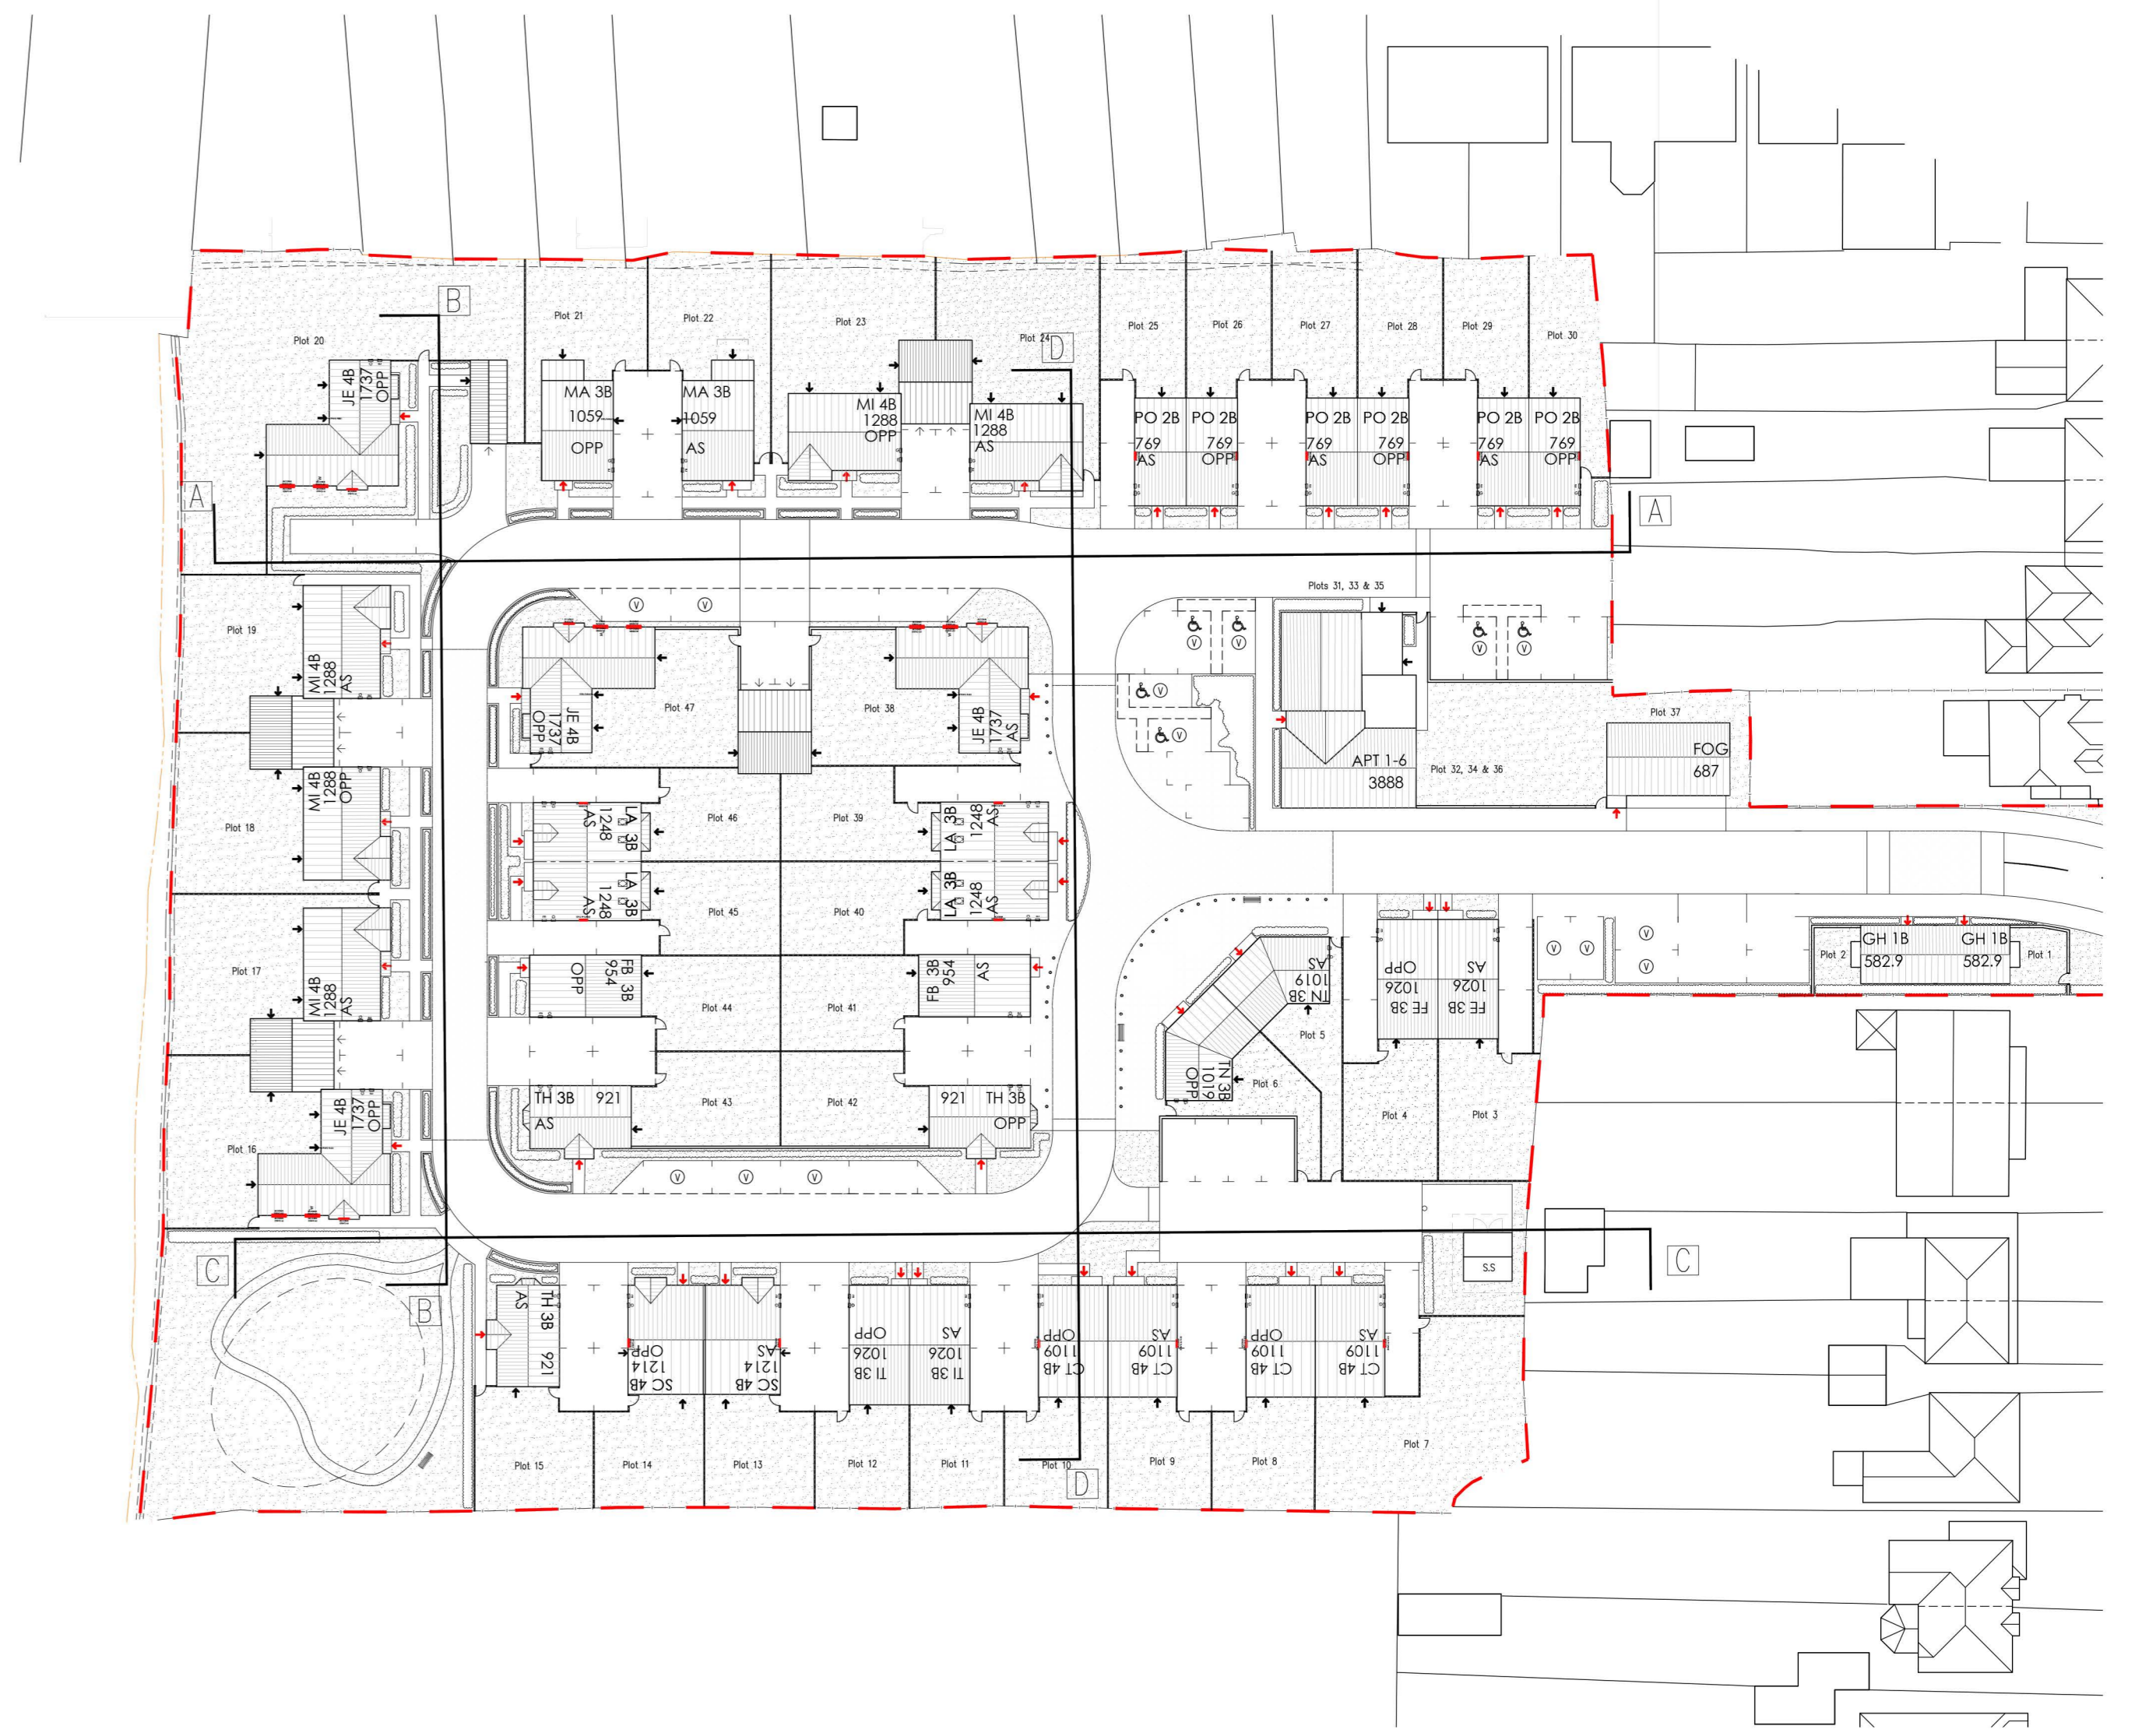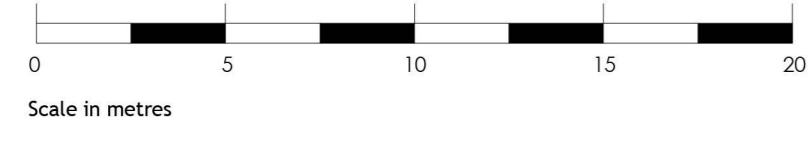

Planning



Architects - Interior Designers Limited
 123 NEW LONDON ROAD, CHELMSFORD,
 ESSEX, CH2 9QT
 TEL: +44 (0) 1245 249755 FAX: +44 (0) 1245 250110
 E-MAIL: admin@lap-architects.co.uk
 www.lap-architects.com

project
Maitland Lodge
 Southend Road
 Billericay

client
Bellway Homes (TG) Ltd.

drawing title
Street Scenes

drawing number 9216 / 20	revision A B
checked JH	drawn RK
scale 1:200 @ A0	date Nov 2023

This drawing is the property of LAP Architects - Interior Designers Ltd. and must not be copied or reproduced in any way or in part without the express permission of LAP Architects - Interior Designers Ltd. Copyright © LAP Architects - Interior Designers Ltd.