



Contractors are to check all levels and dimensions before work is put in hand, and any discrepancies are to be referred to the architects

| REV | DATE | DESCRIPTION | DWN | CHKD |
|-----|----------|-------------|-----|------|
| - | 00.00.00 | | | |

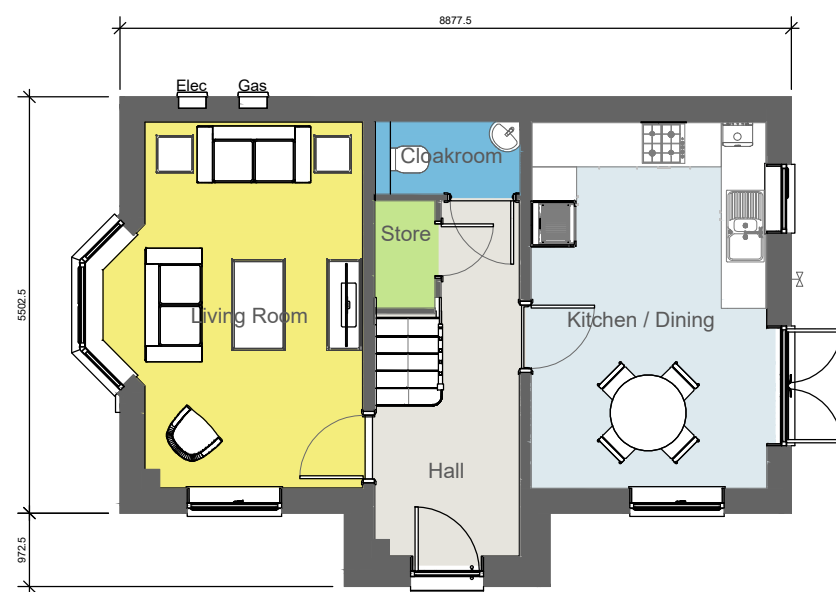

Ground Floor

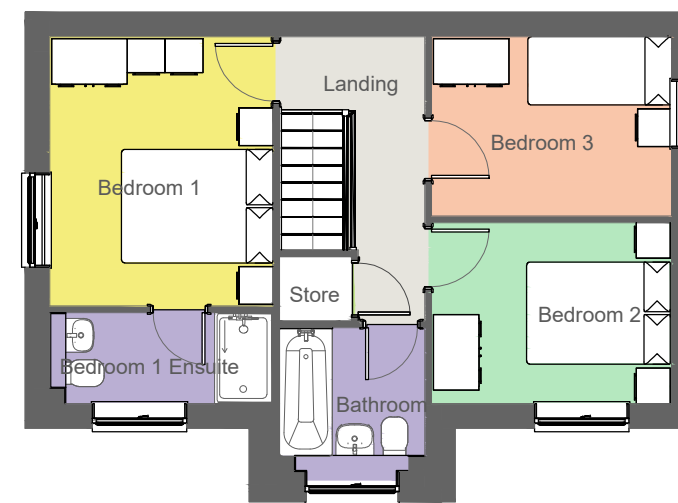

First Floor

Plots 15-42-43

Planning



Architects + Interior Designers Limited
 123 NEW LONDON ROAD, CHELMSFORD,
 ESSEX. CM2 0QT
 TEL: +44 (0) 1245 269755 FAX: +44 (0) 1245 250310
 E-MAIL: admin@lap-architects.co.uk

www.lap-architects.com

project

Maitland Lodge
 Southend Road
 Billericay

client

Bellway Homes (TG) Ltd.

drawing title

The Thespian
 Floor Plans

| | |
|------------------|---------------|
| drawing number | revision |
| 9216 / 34 | - |
| scale 1:100 @ A3 | checked RK |
| | drawn LM |
| | date Nov 2023 |

This drawing is the property of LAP Architects + Interior Designers Ltd. and must not be copied or reproduced in any way in whole or in part without the express permission of LAP Architects + Interior Designers Ltd. Copyright © LAP Architects + Interior Designers Ltd.