
Contractors are to check all levels and dimensions before work is put in hand, and any discrepancies are to be referred to the architects

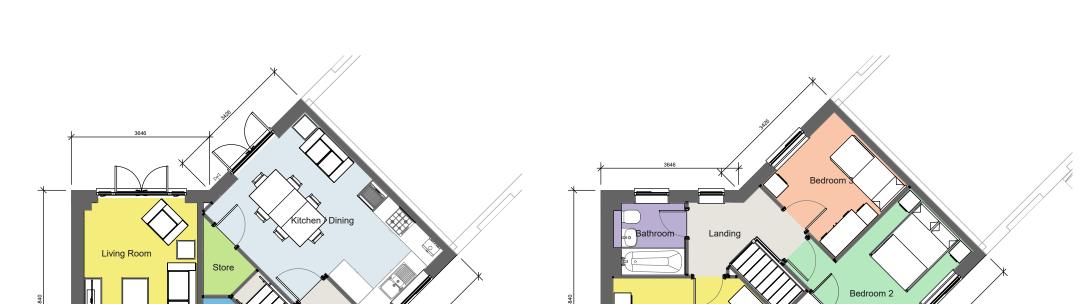



Ground Floor

First Floor

Plots 5-6

Planning



Maitland Lodge Southend Road Billericay

Bellway Homes (TG) Ltd.

The Tanner Floor Plans

drawing number	revision
9216 / 46	-
	checked RK
scale 1:100 @ A3	drawn LM
	date Nov 2023