



Contractors are to check all levels and dimensions before work is put in hand, and any discrepancies are to be referred to the architects

REV	DATE	DESCRIPTION	DWN	CHKD
-	00.00.00	-	-	-

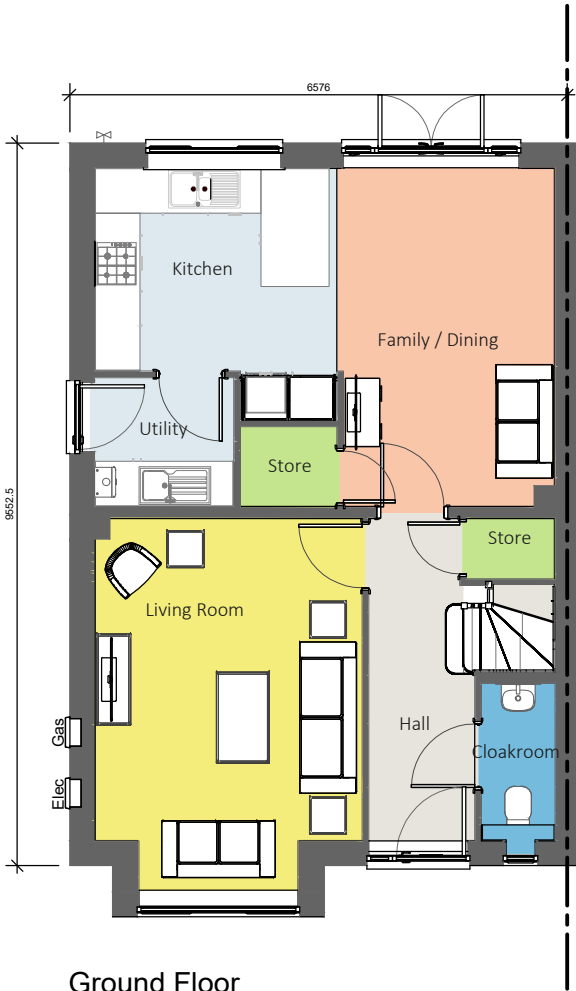

Ground Floor

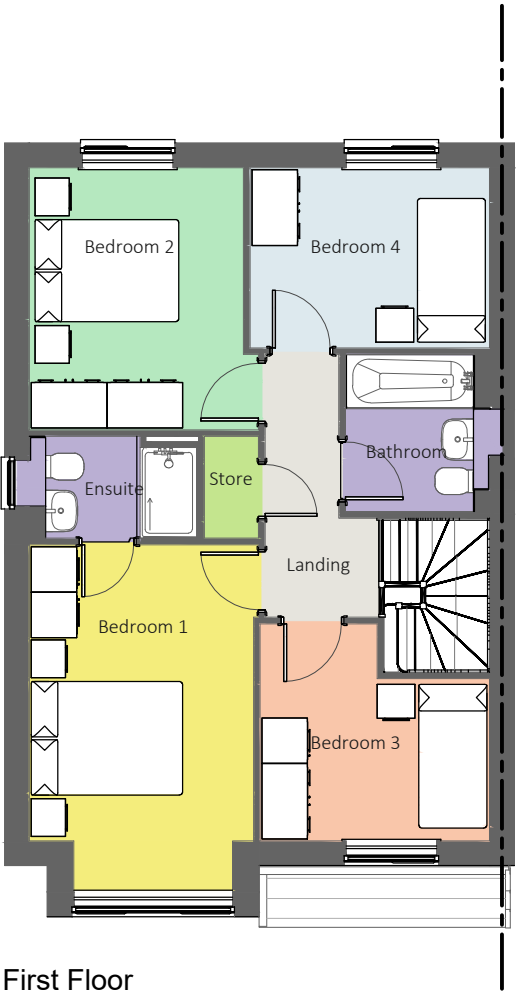

First Floor

Plots 13-14

Planning



Architects + Interior Designers Limited

123 NEW LONDON ROAD, CHELMSFORD,  
ESSEX. CM2 0QT

TEL: +44 (0) 1245 269755 FAX: +44 (0) 1245 250310  
E-MAIL: admin@lap-architects.co.uk

www.lap-architects.com

project

Maitland Lodge  
Southend Road  
Billericay

client

Bellway Homes (TG) Ltd.

drawing title

The Scrivener  
Floor Plans

drawing number	revision
9216 / 32	-
	checked RK
scale 1:100 @ A3	drawn LM date Nov 2023

This drawing is the property of LAP Architects + Interior Designers Ltd.  
and must not be copied or reproduced in any way in whole or in part  
without the express permission of LAP Architects + Interior Designers Ltd.  
Copyright © LAP Architects + Interior Designers Ltd.