


Contractors are to check all levels and dimensions before work is put in hand, and any discrepancies are to be referred to the architects

REV	DATE	DESCRIPTION	DWN	CHKD
-	00.00.00			




Front Elevation

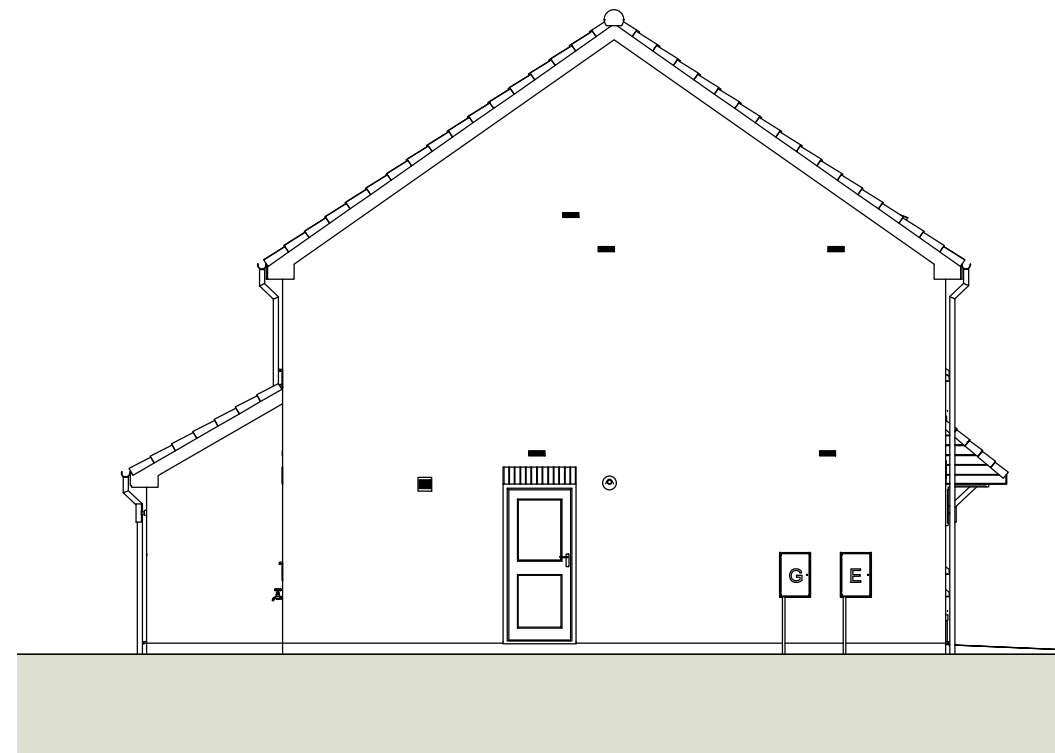

Side Elevation



Rear Elevation

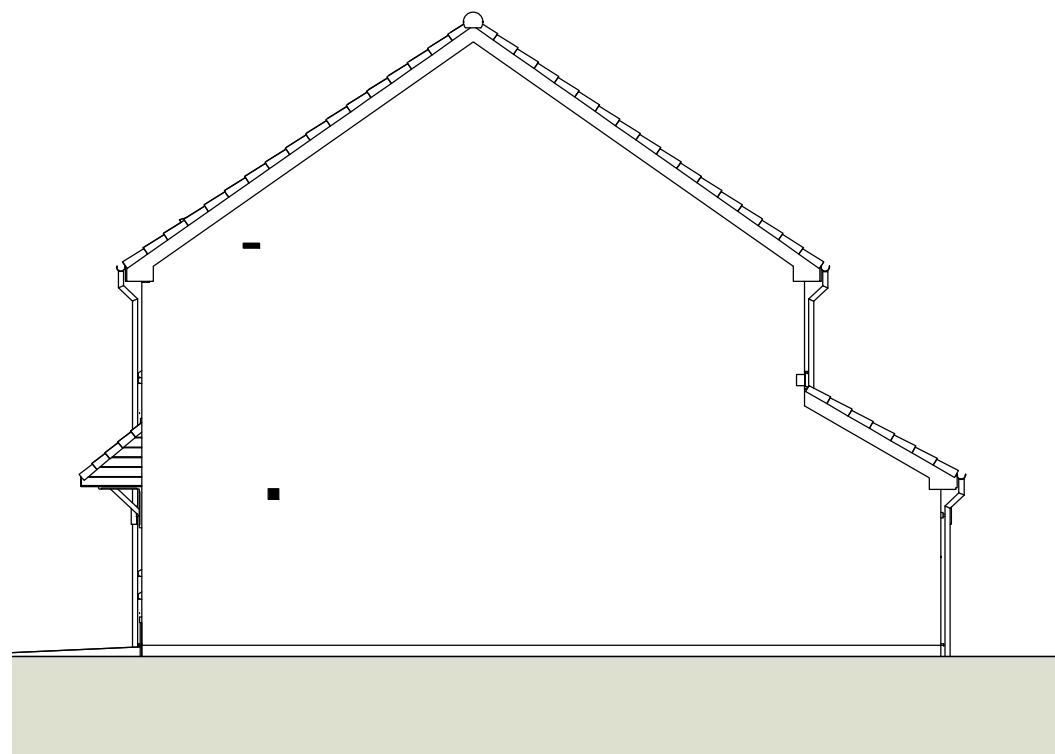

Side Elevation

Plots 21-22

Planning

**LAP**  
 Architects + Interior Designers Limited  
 123 NEW LONDON ROAD, CHELMSFORD,  
 ESSEX. CM2 0QT  
 TEL: +44 (0) 1245 269755 FAX: +44 (0) 1245 250310  
 E-MAIL: admin@lap-architects.co.uk  
 www.lap-architects.com

project

Maitland Lodge  
 Southend Road  
 Billericay

client

Bellway Homes (TG) Ltd.

drawing title

The Mason  
 Country Brick  
 Elevations

drawing number	revision
9216 / 44	
checked RK	
scale 1:100 @ A3	drawn LM
	date Nov 2023

This drawing is the property of LAP Architects + Interior Designers Ltd. and must not be copied or reproduced in any way in whole or in part without the express permission of LAP Architects + Interior Designers Ltd. Copyright © LAP Architects + Interior Designers Ltd.