






1 Proposed East elevation
Scale: 1:100

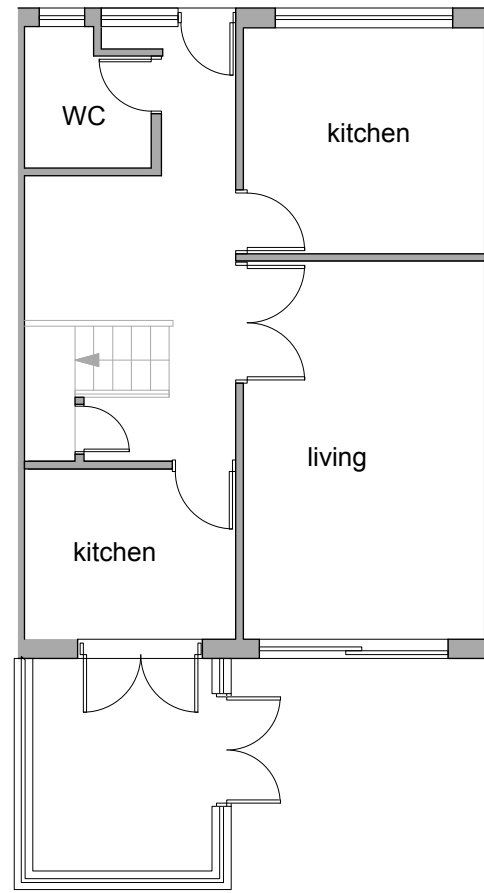


3 Proposed Ground floor
Scale: 1:100

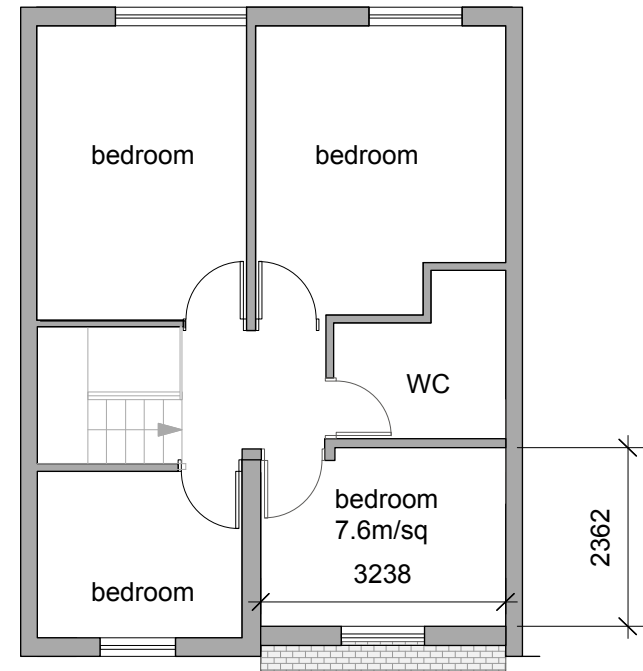

4 Proposed 1st floor
Scale: 1:100


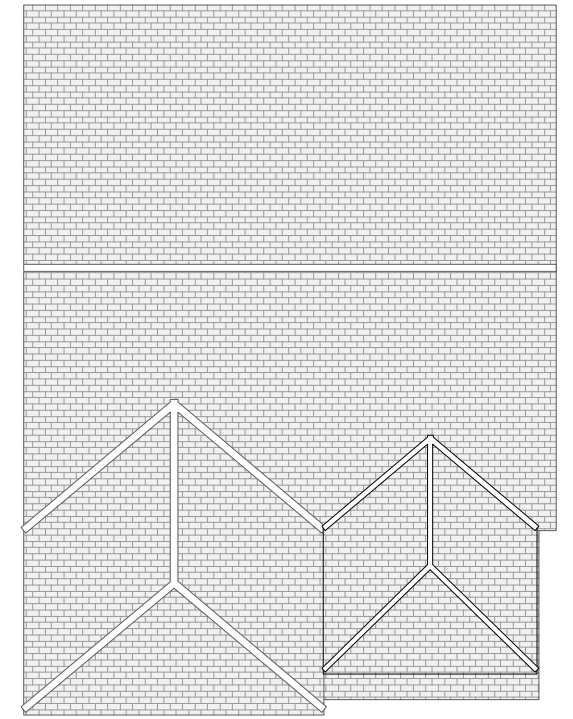


5 Proposed Roof Plan
Scale: 1:100

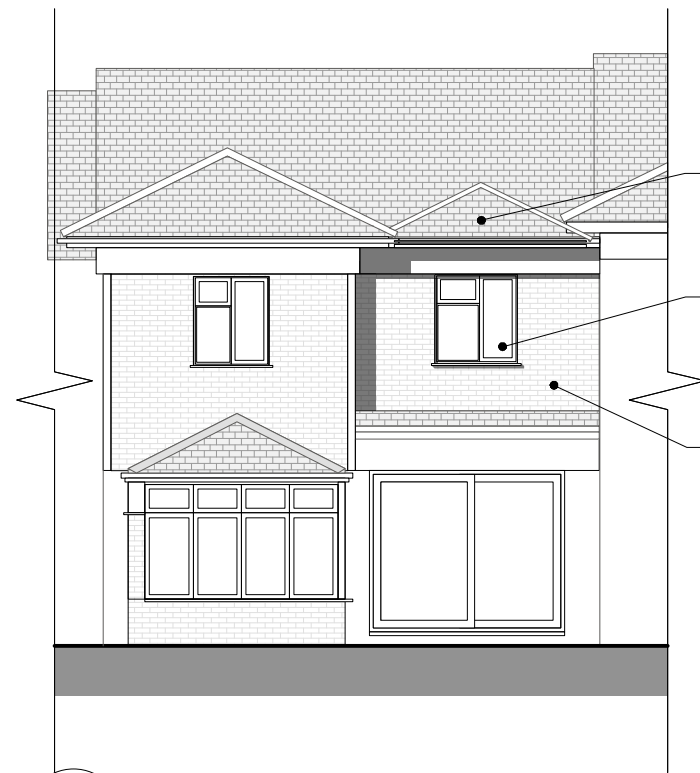

2 Proposed West elevation
Scale: 1:100

new hipped roof over extension to match existing
upvc window to match existing
new brickwork walls to match existing

  

CHP Consultants Ltd	Client: Owusu-Banahene		
	Site Add: 20 highlands, Basildon, SS16 4DG		
Colin Harper-Penman The Studio, Warren Close, SS6 7BD	TITLE proposed plans/ elevations		
<small>All dimensions should be checked onsite All drawings and associated designs are solely owned by CHP Consultants Ltd and are not to be issued, printed or distributed without the prio consent of CHP Consultants Ltd.</small>	DRAWING NO. 23-113-100	DRAWN BY CHP	DATE Dec 23
	SCALE	STAGE	