




Proposed front elevation (A)  
SCALE 1:50





Proposed side elevation (B)  
SCALE 1:50

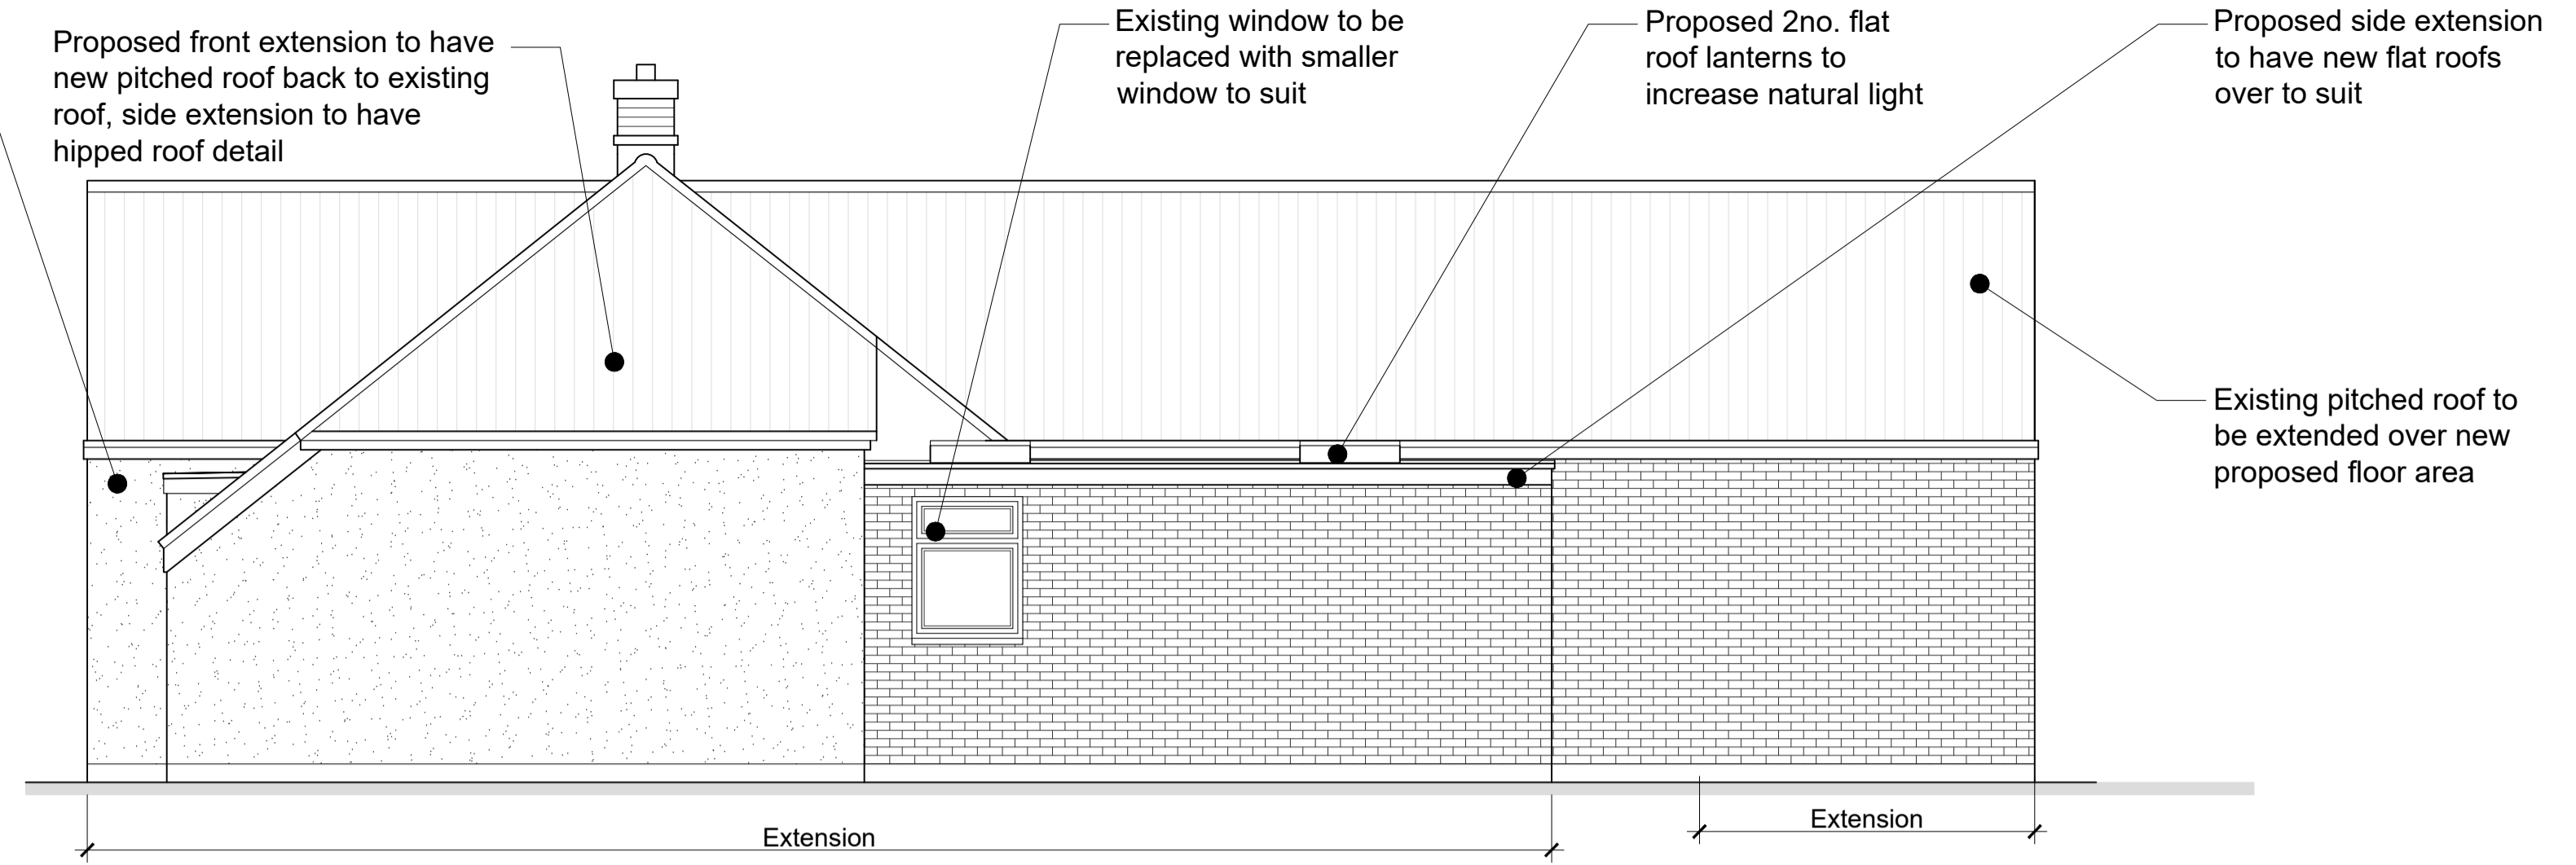


Proposed rear elevation (C)  
SCALE 1:50

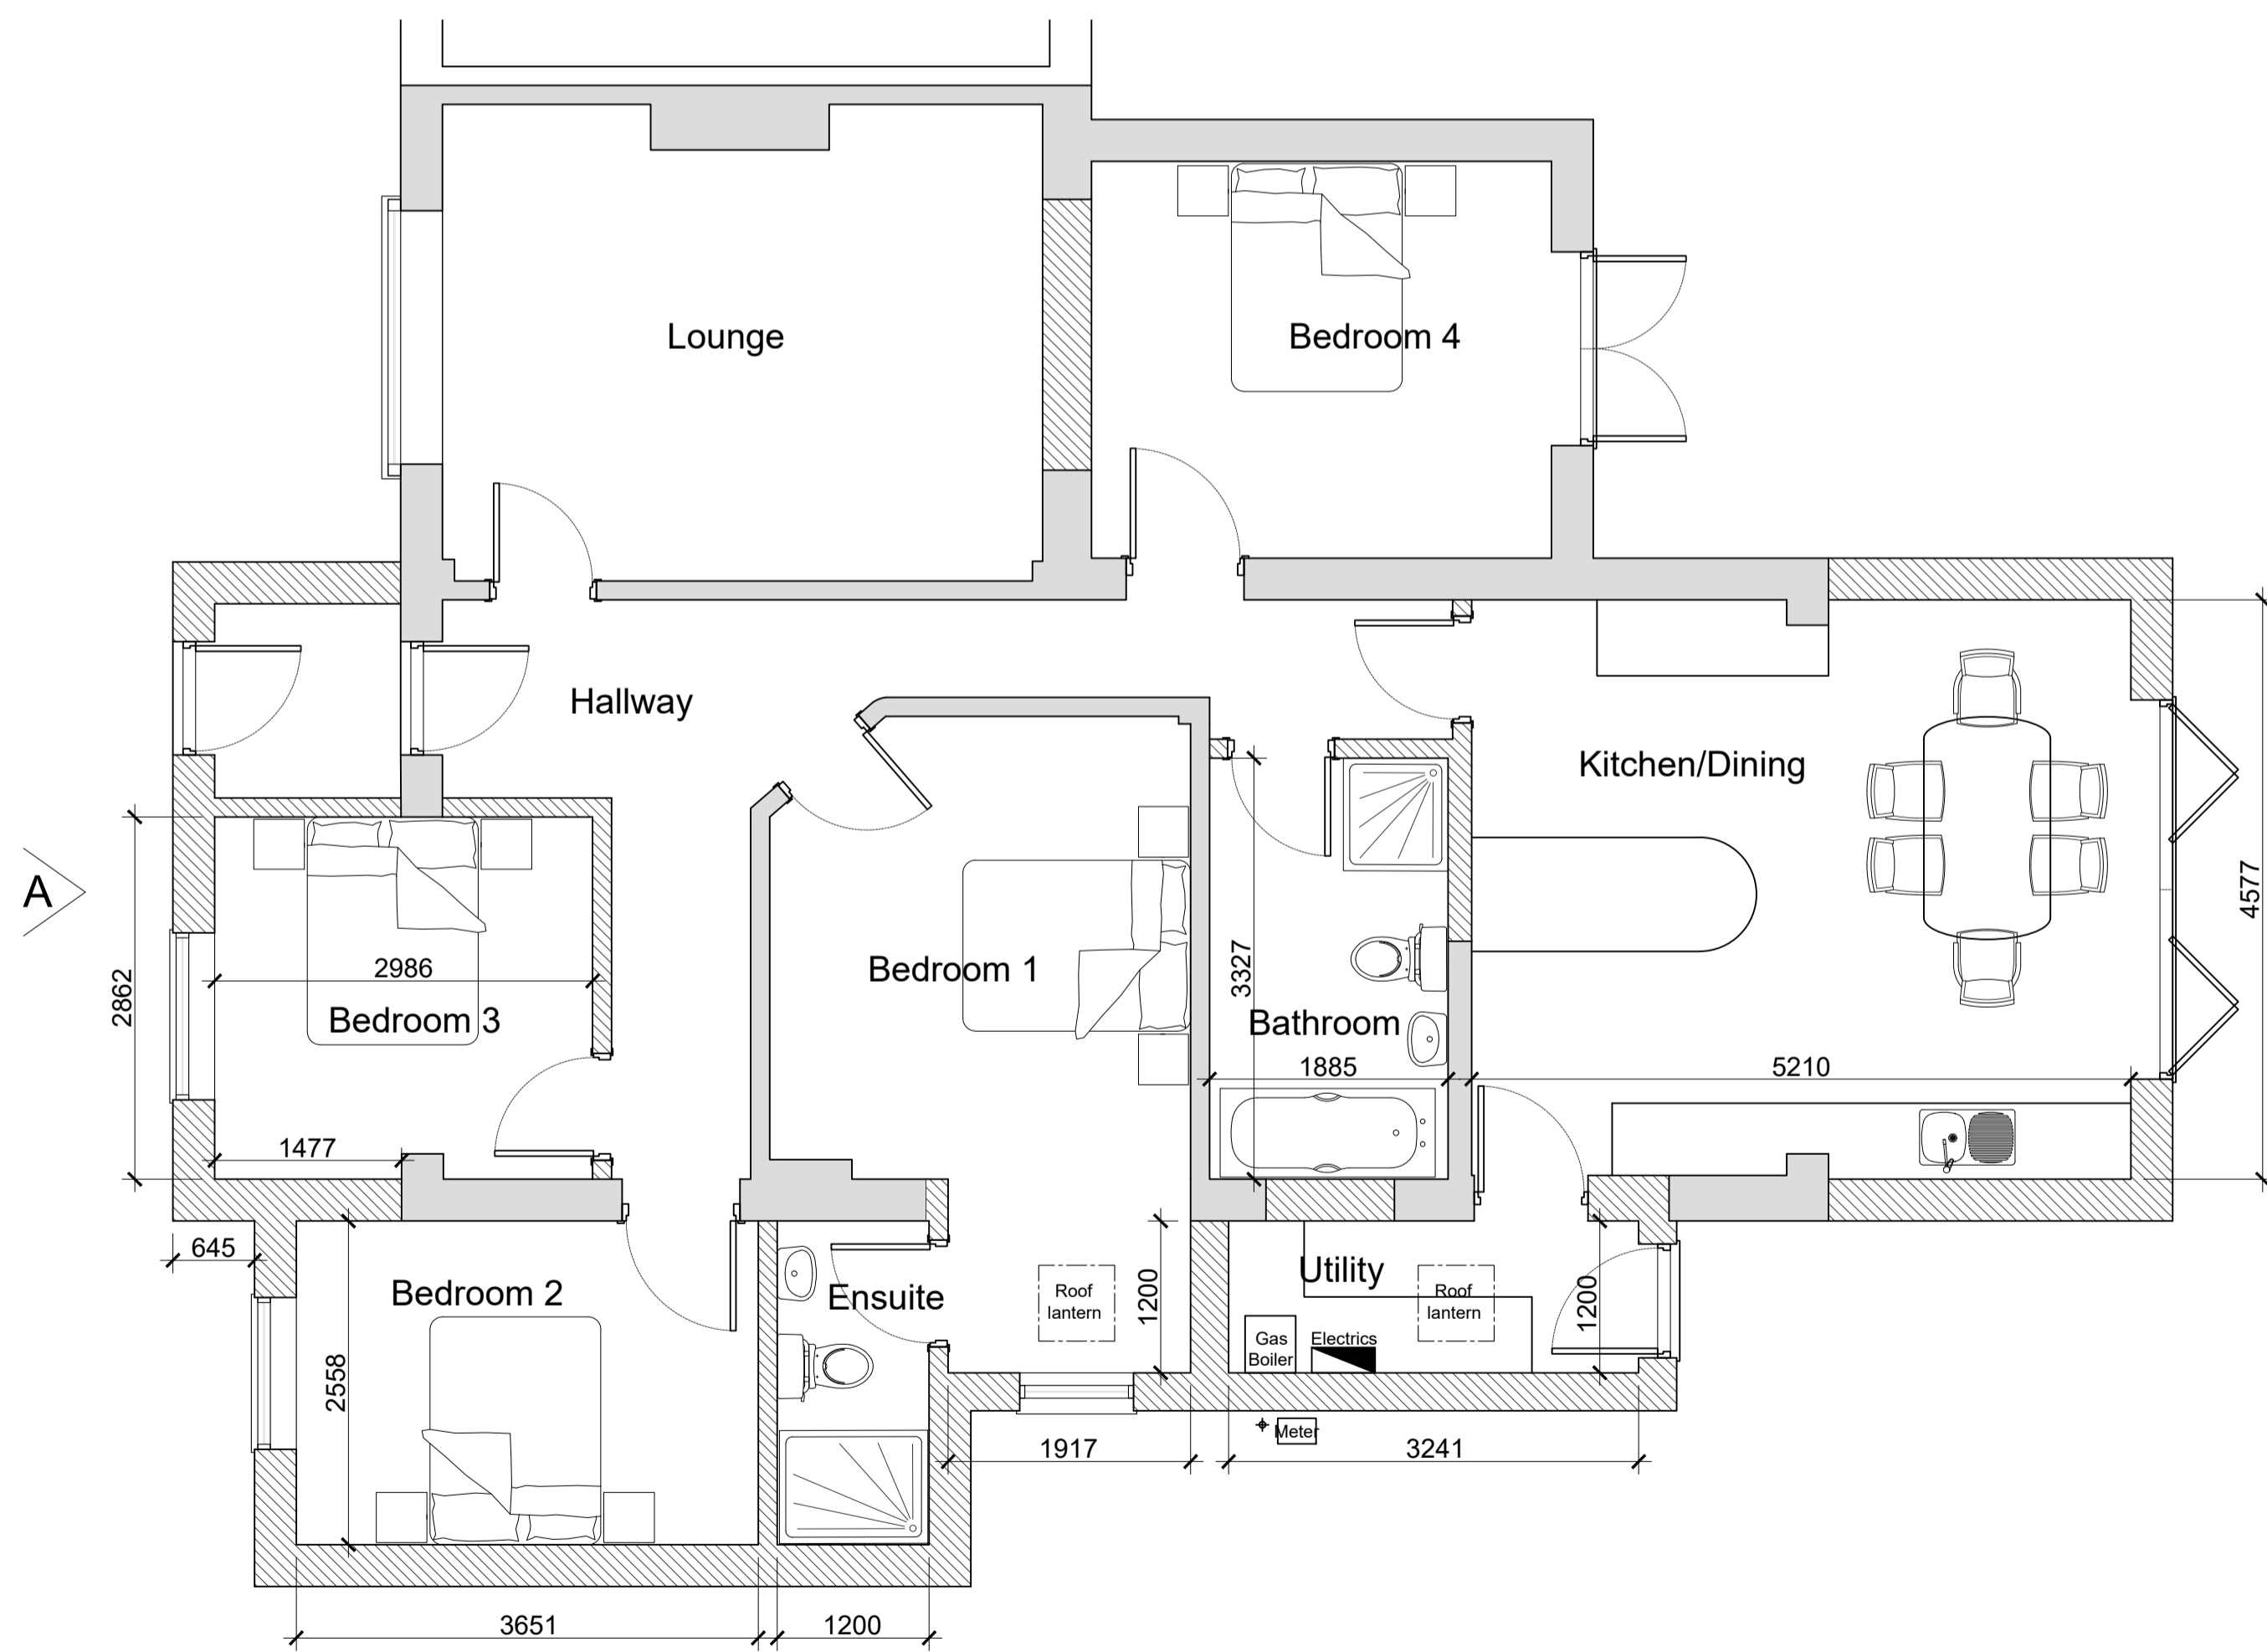 

Proposed Ground Floor Plan  
SCALE 1:50

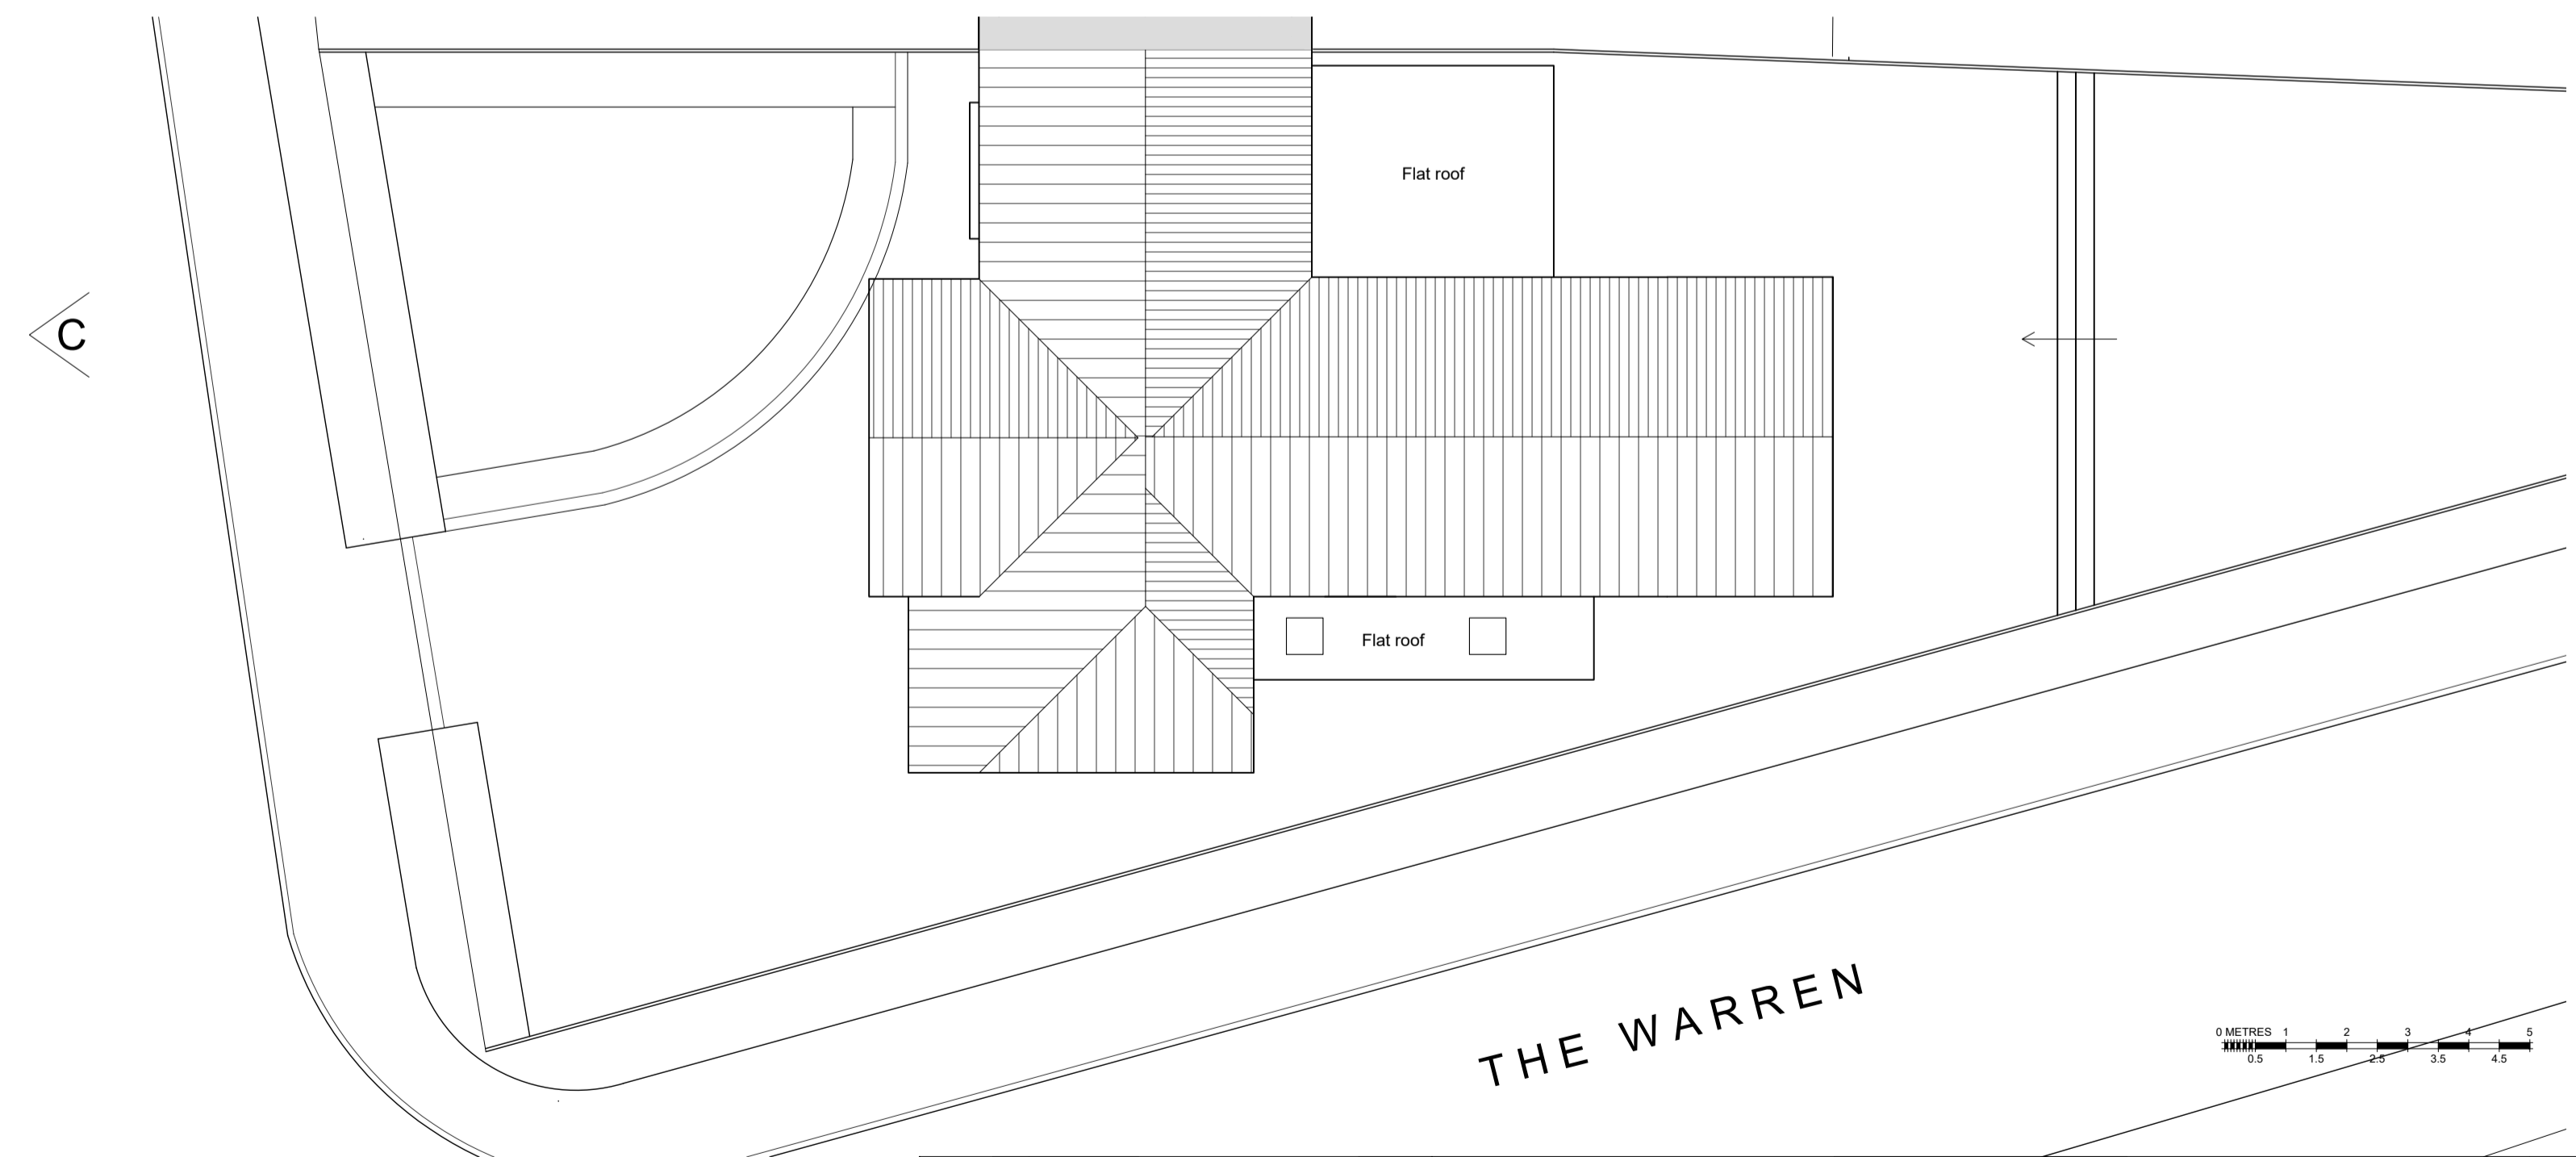 

Site & Roof Plan  
SCALE 1:100

 

REVISIONS		No.	Date	Description	Int.	client:	MR H LAY		drawing number:	dwg status
	A	10-11-2023	Amended extension layout and roof structure	SM		project address:	45 BRIGHTSIDE, BILLERICAY, CM12 0LJ		001-16-03	PLANNING
	B	16-11-2023	Reduced part extension and extended roof line	SM		date:	Aug 2023		drawing title:	
	C	01-12-2023	2no. Roof lanterns added to flat roof area	SM		drawn by:	SM	checked by:	AC	PROPOSED GROUND FLOOR PLAN & ELEVATIONS SITE & ROOF PLAN
							scale:	1:50/1:100 @ A1	revision:	C
<small>Copyright is reserved by CMC and is issued on the condition that it is not copied or disclosed by, or to, any unauthorised persons without prior consent in writing from CMC. All dimensions to be checked on site prior to any fabrication. All errors, omissions/discovered inconsistencies to be reported to the C.A. immediately. Drawings show design intent only. Responsibility is not accepted for errors made by others in scaling from this drawing.</small>										