

This drawing is copyright and shall not be reproduced nor used for any other purpose without written permission of the author.

Do not copy from this drawing, use figured dimensions only.

The drawing must be read in conjunction with all other related drawings and documentation.


It is the contractor's responsibility to ensure compliance with the Building Regulations.

It is the contractor's responsibility to check all dimensions on site, any discrepancy to be reported immediately.


Details and sizes shown are indicative only and are subject to confirmation by the relevant Specialist Sub-contractor.

This drawing is not to be for Land Registry purposes.


Revised Date

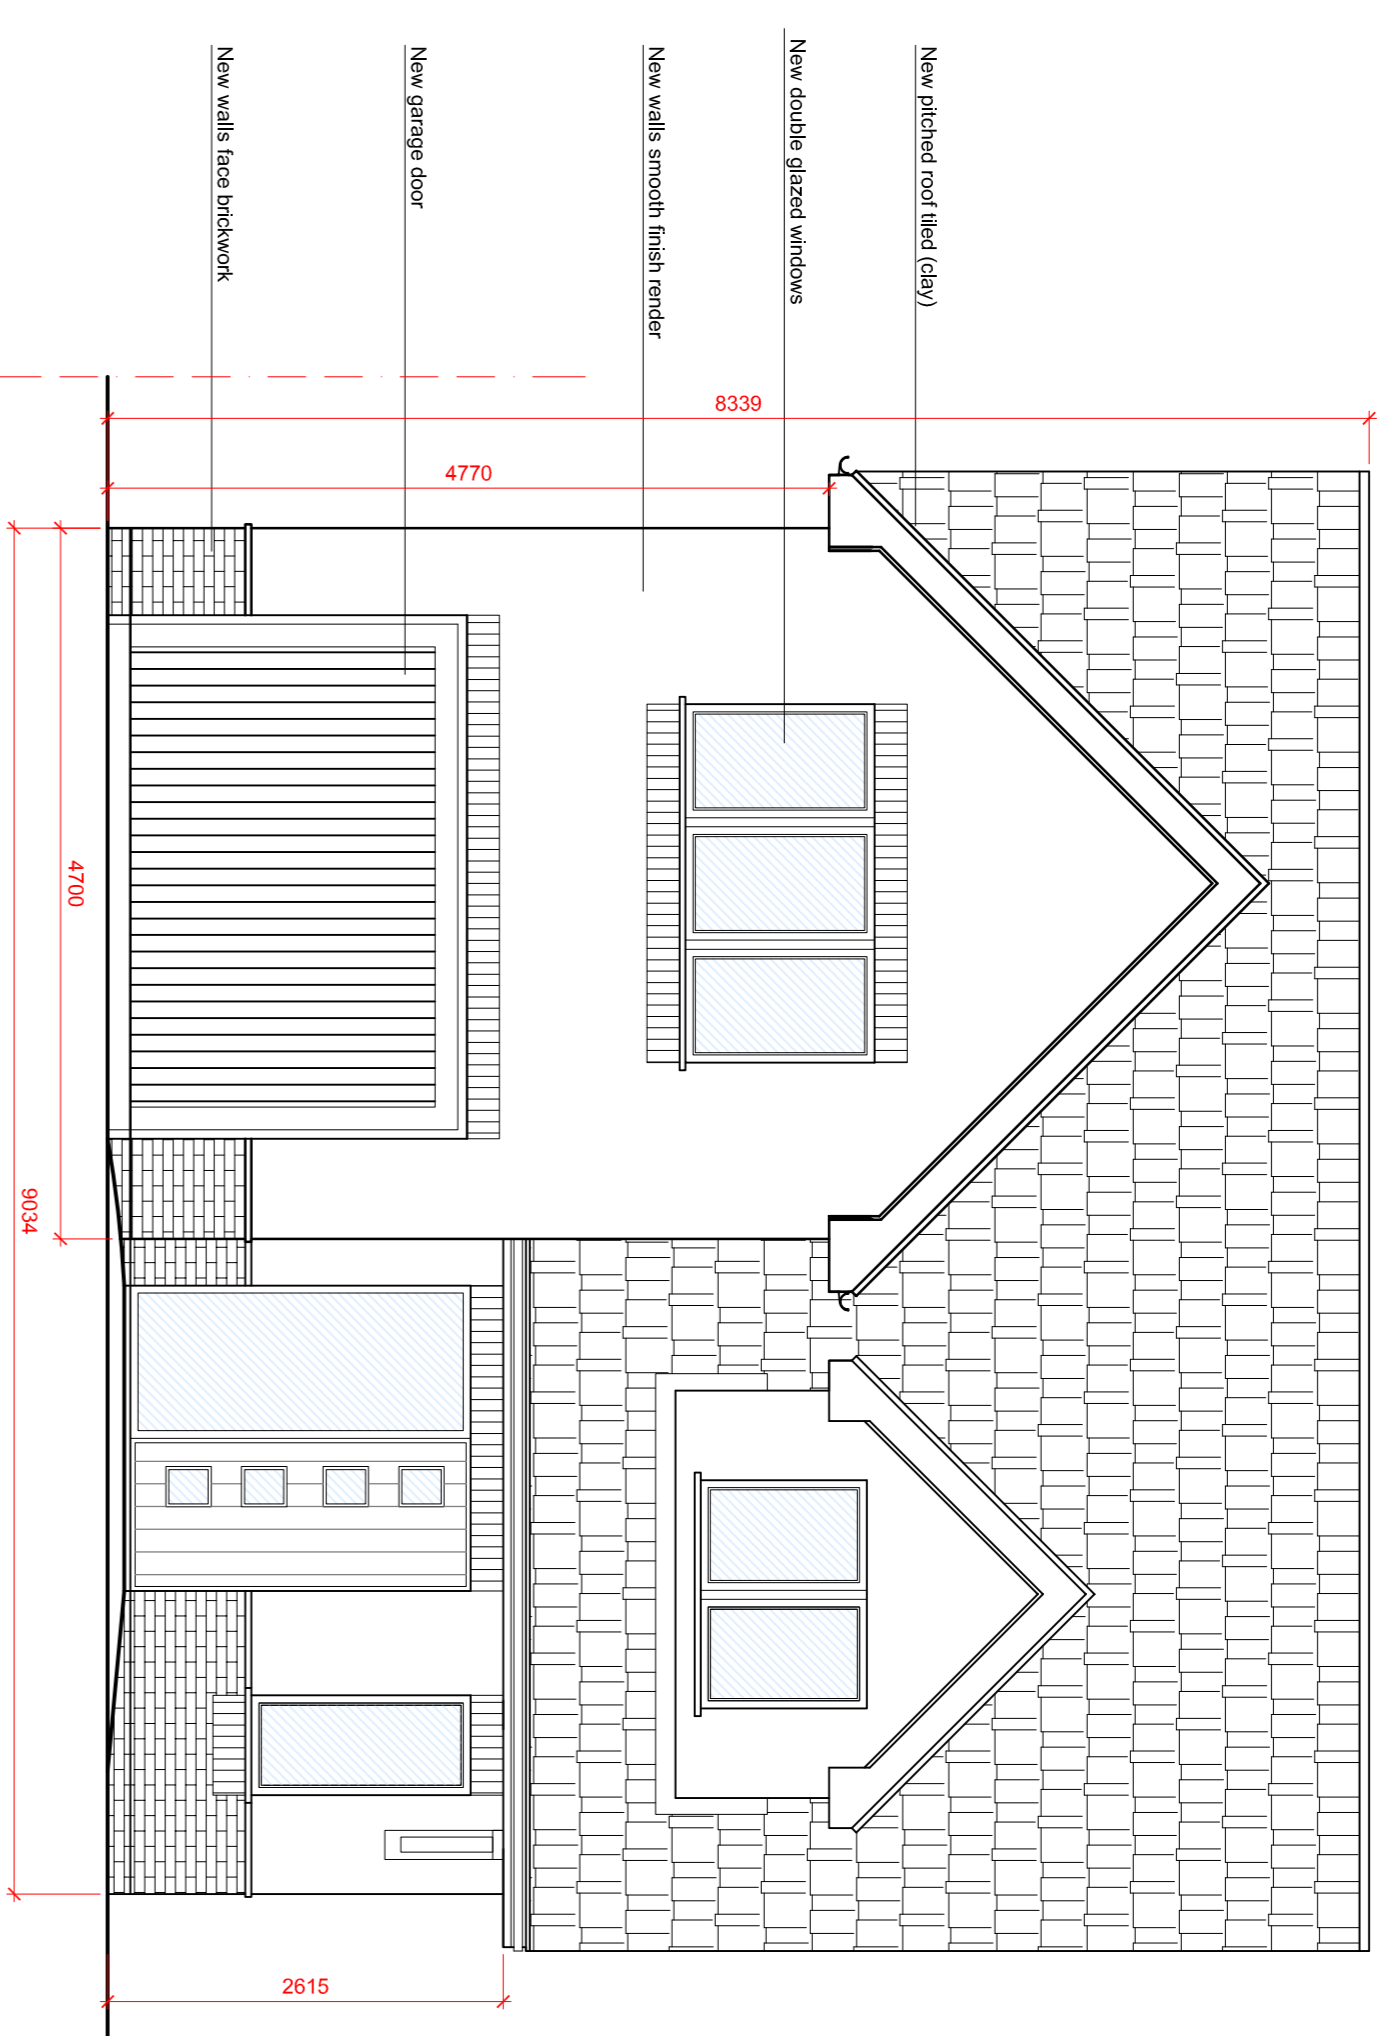



Proposed Front Elevation
Plots 2,4

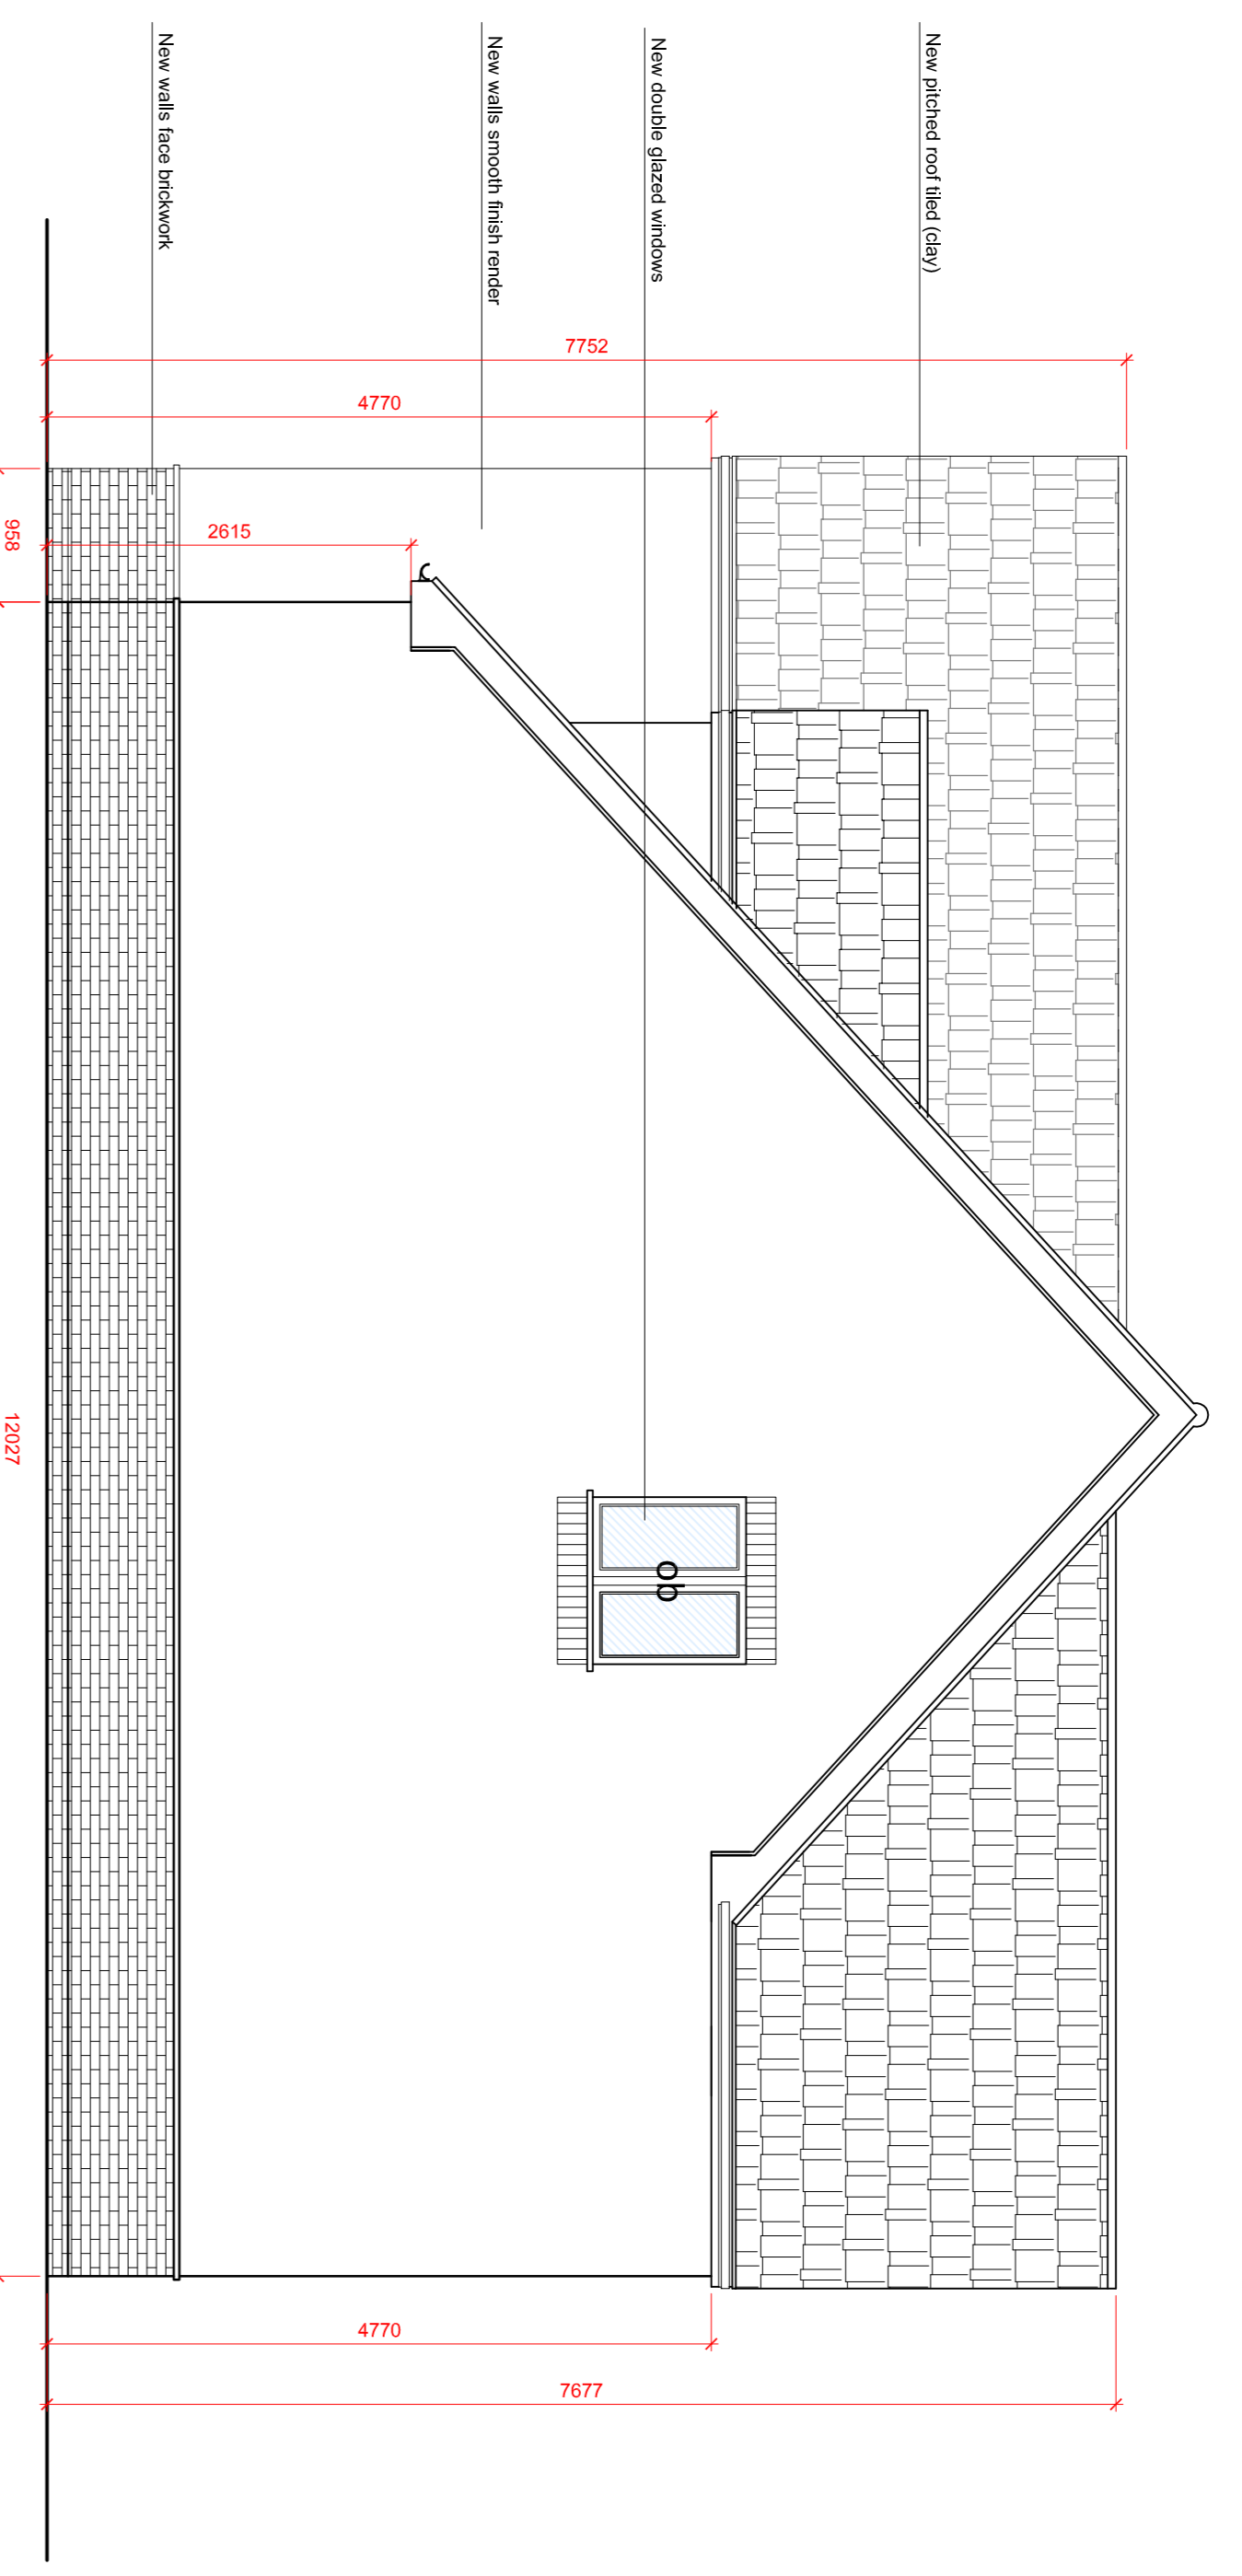

Proposed Side Elevation
Plots 2,4

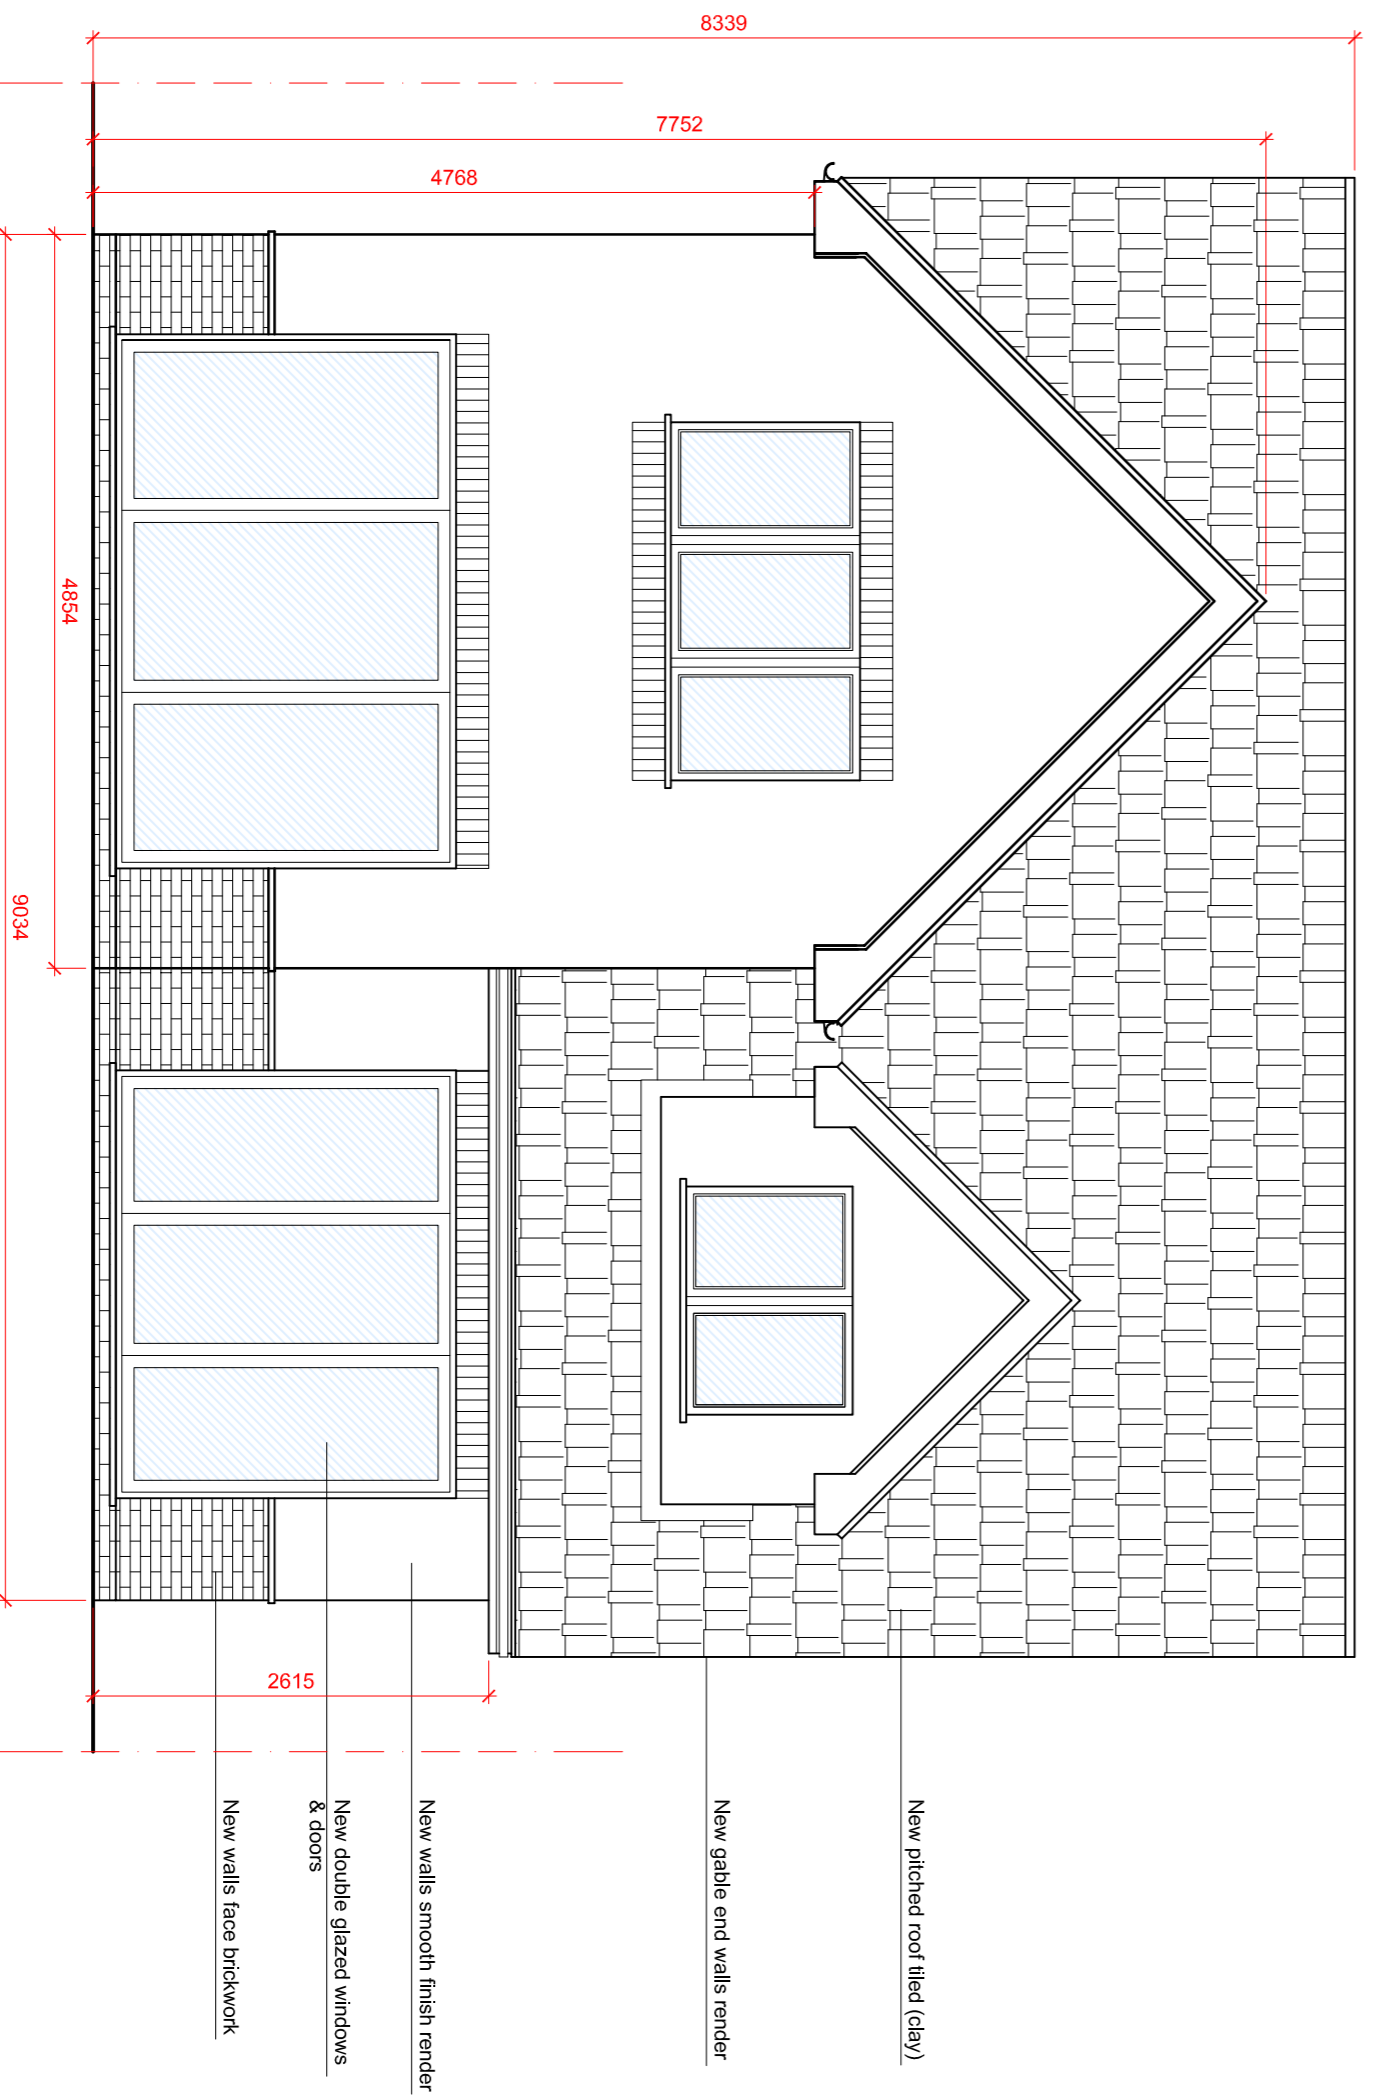

Proposed Rear Elevation
Plots 2,4

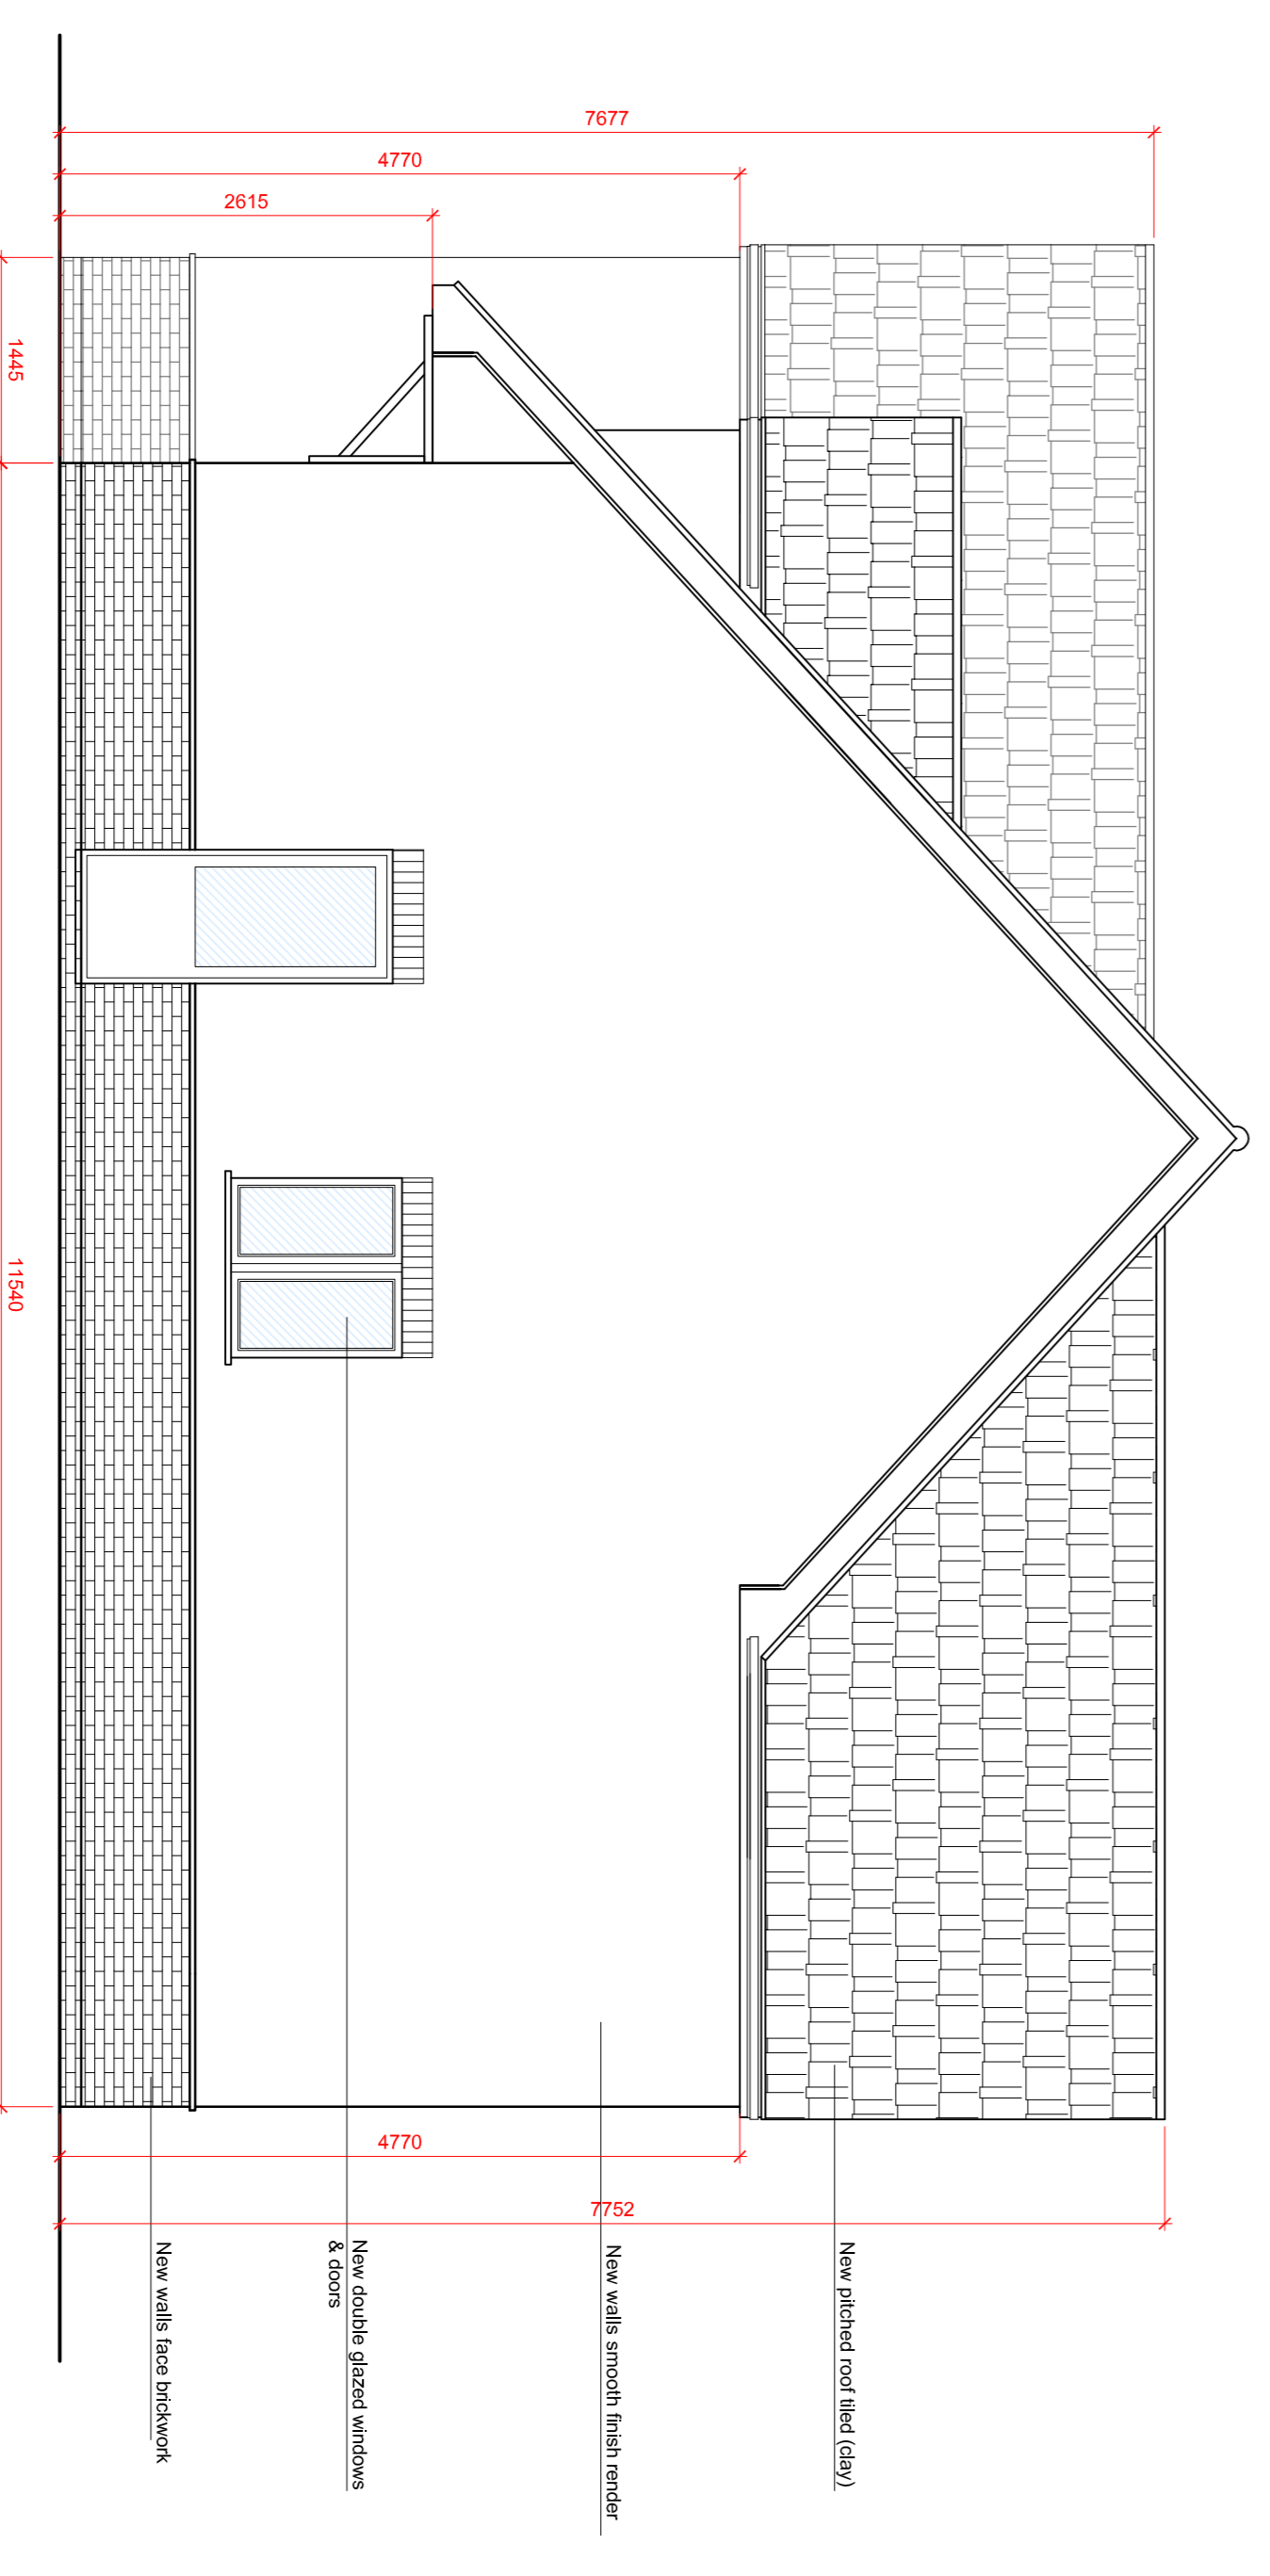 

Proposed Side Elevation
Plots 2,4



The Warren
21 Grange Road
Rimwell
Wickford
SS11 7JZ
t 01288 574191

e: mail@architecturalesignandplan.com
w: www.architecturalesignandplan.com

Client
MR & MRS SHARUAN

Project
4 SLICES GATE
SOUTHEND ROAD
ESSEX
CM11 2PT

Description
PROPOSED EXTENSIONS & ALTERATIONS
UNIT 2,4

Scale
PLANNING

Drawn Date
AI@1:50 SEPT 2023
Drawing No. Revision
ADP477REP 05

PROPOSED PLANS