

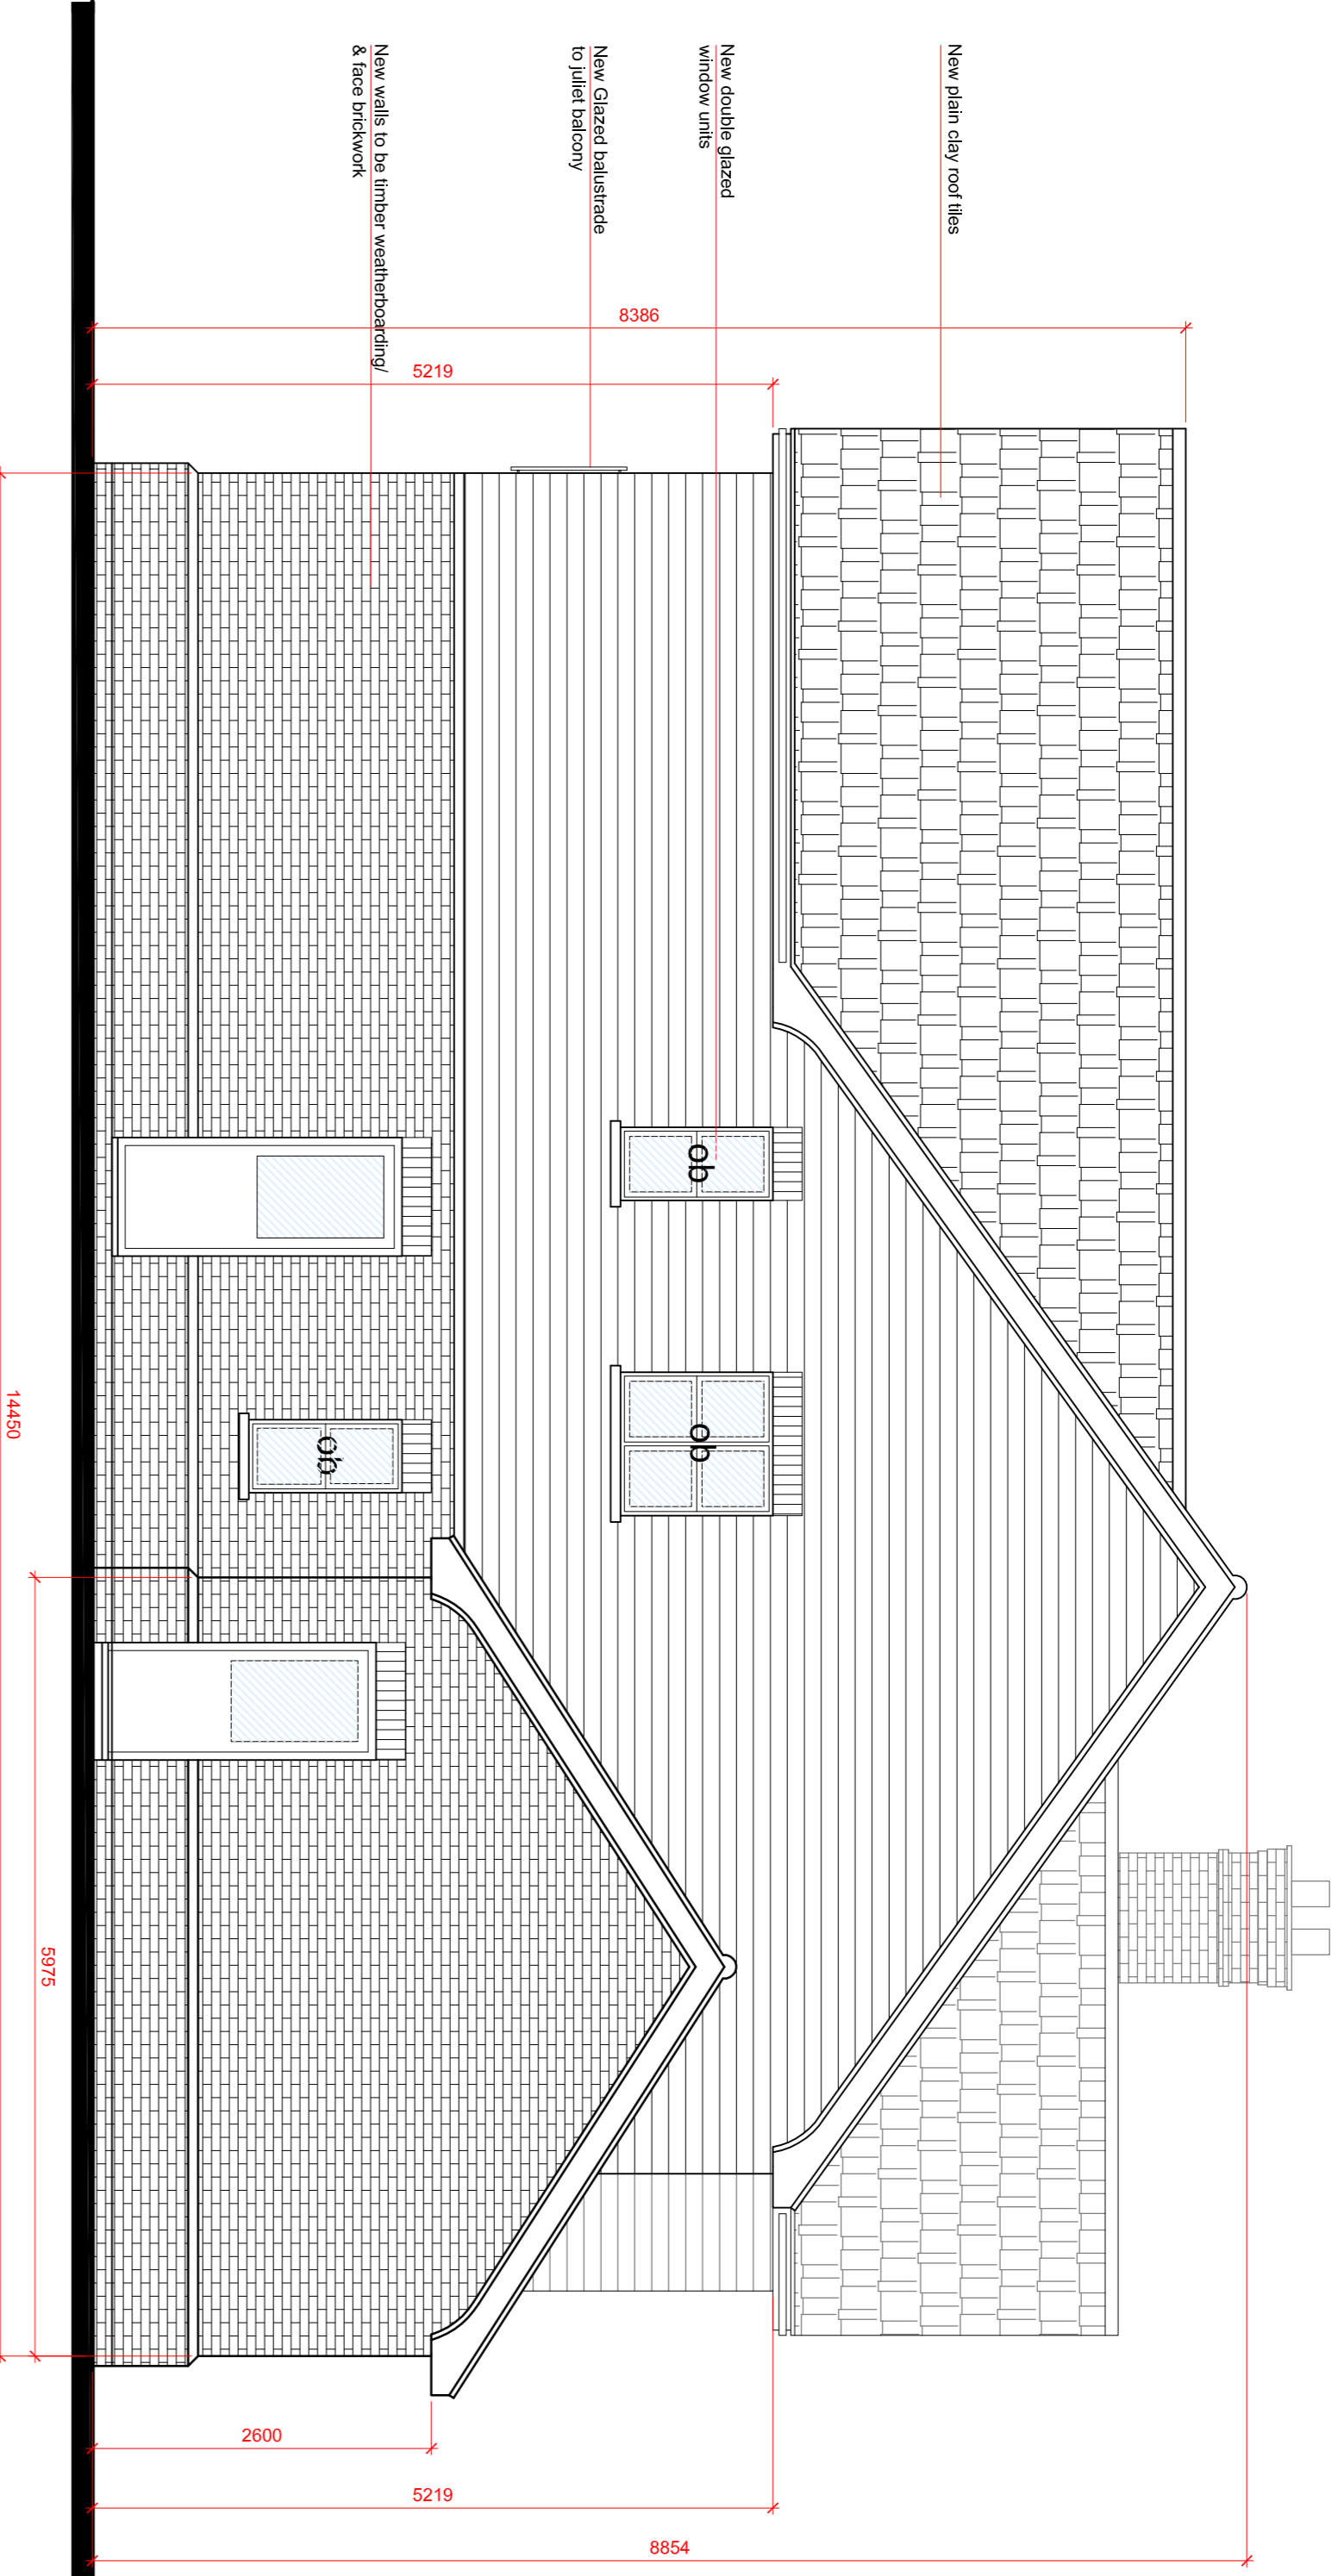




Proposed Front Elevation
Plots 1,3,5

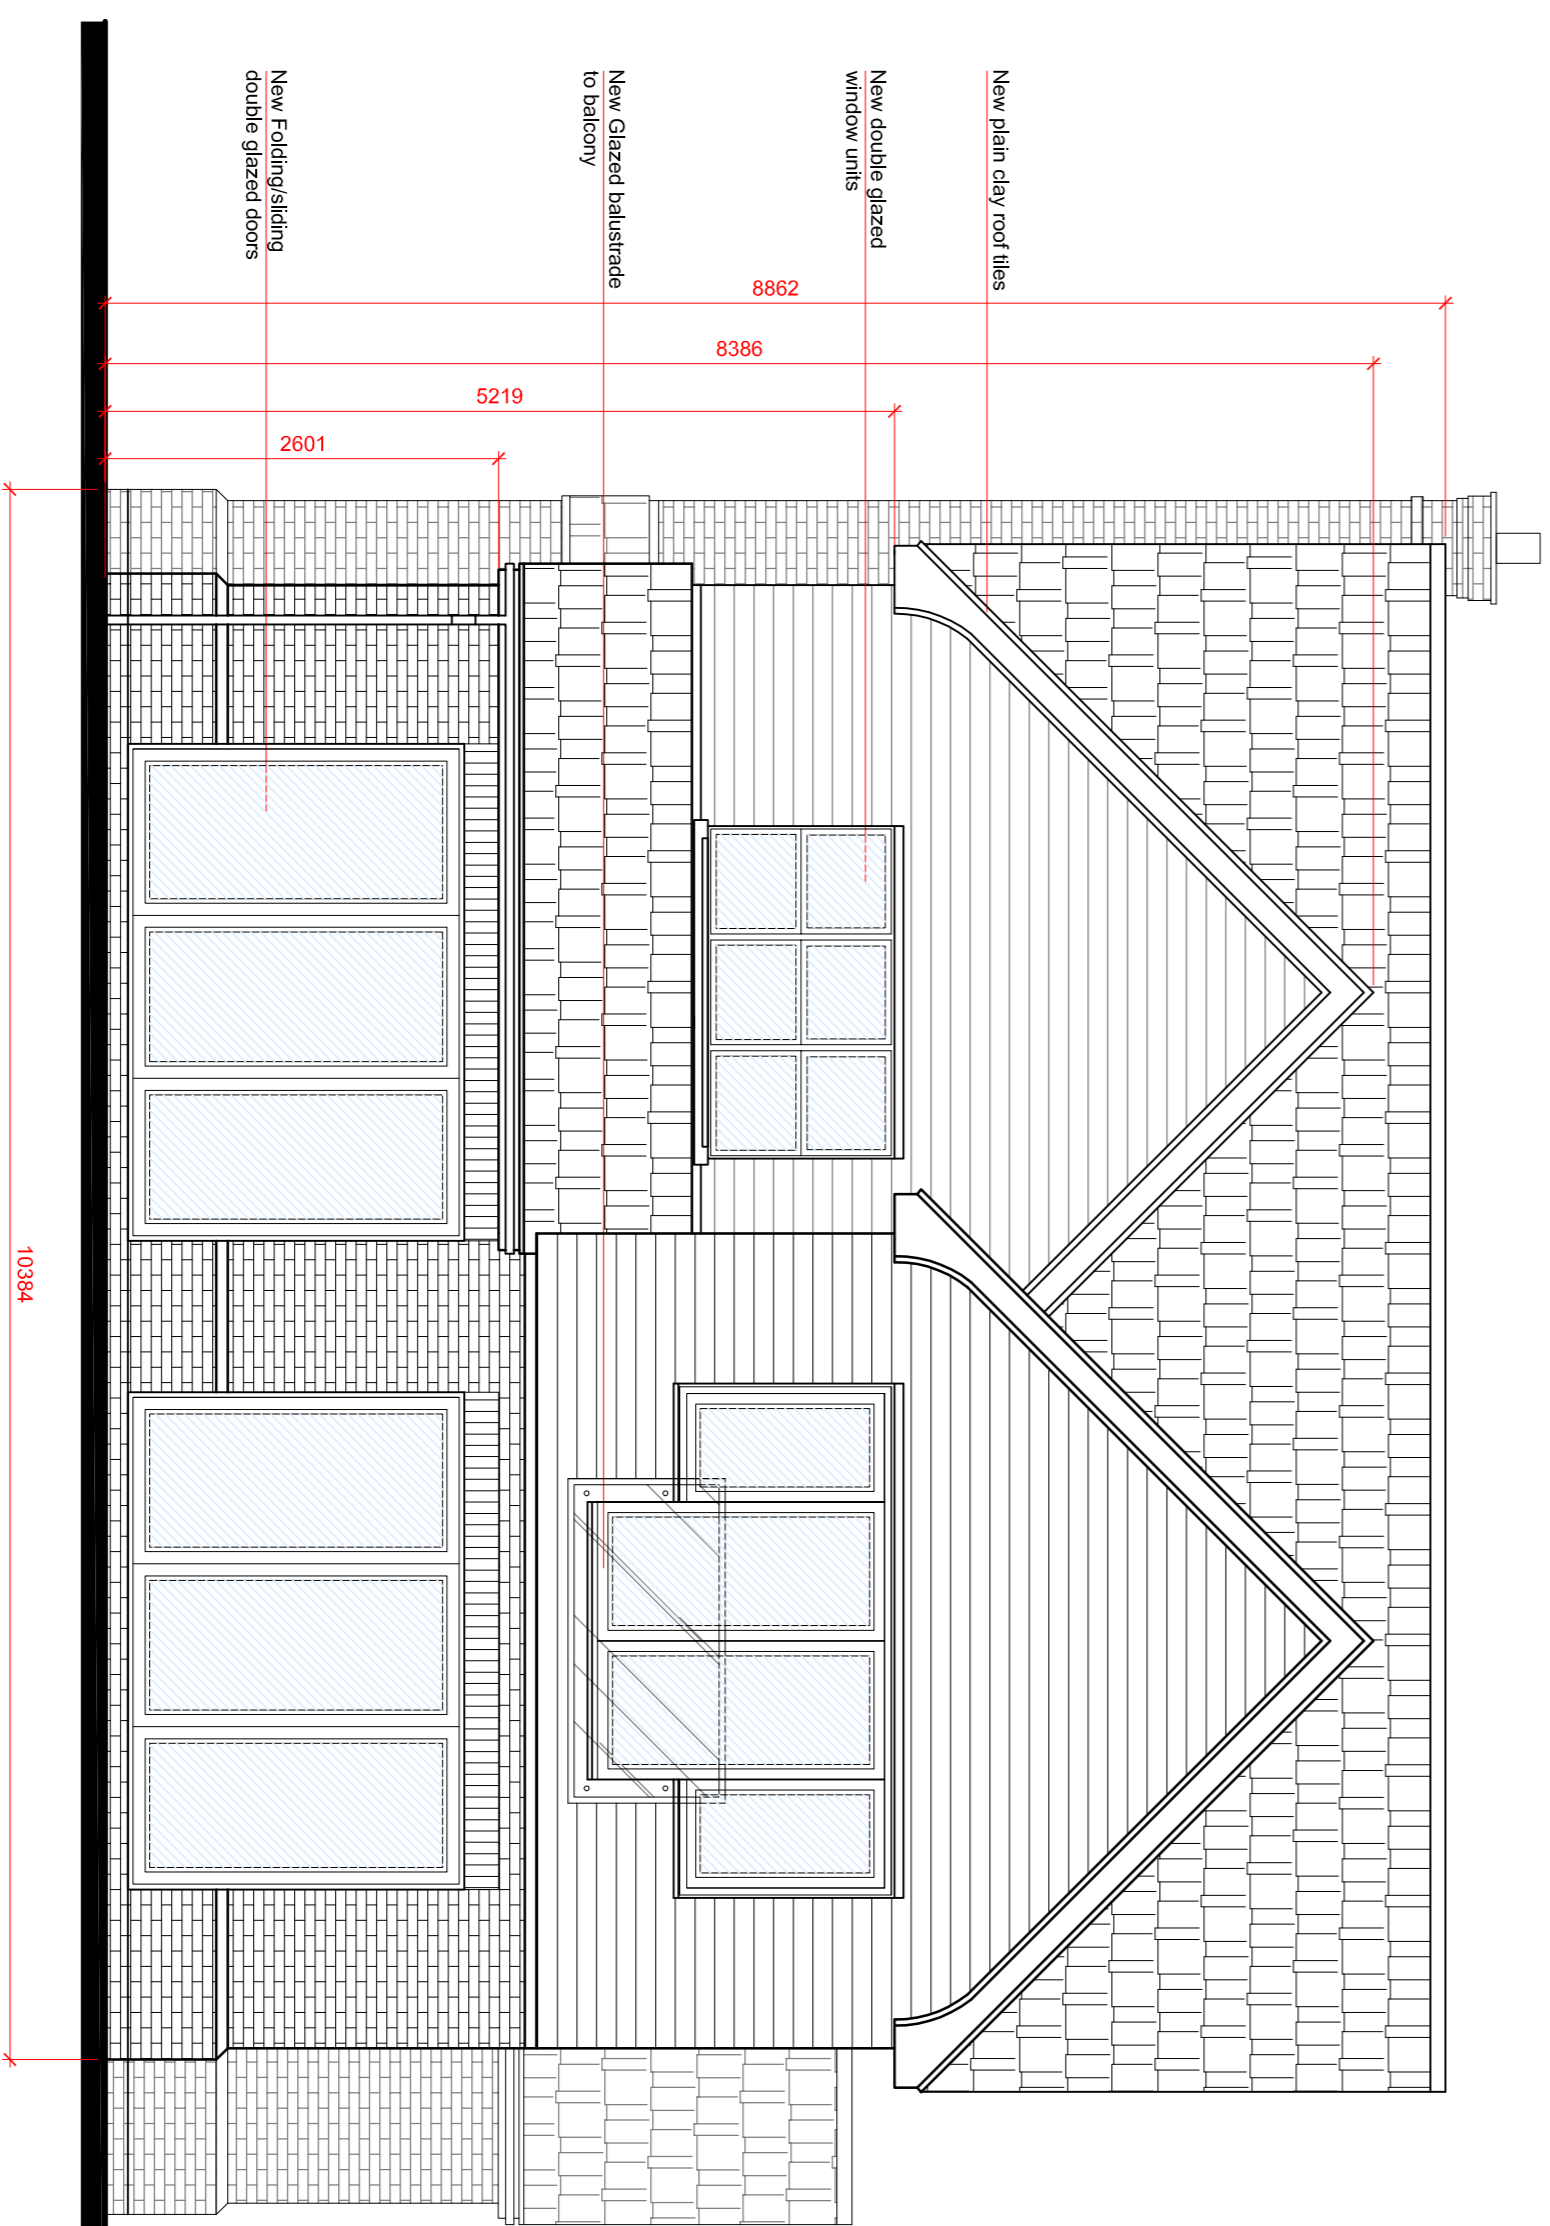


Proposed Side Elevation
Plots 1,3,5

 

Proposed Rear Elevation
Plots 1,3,5

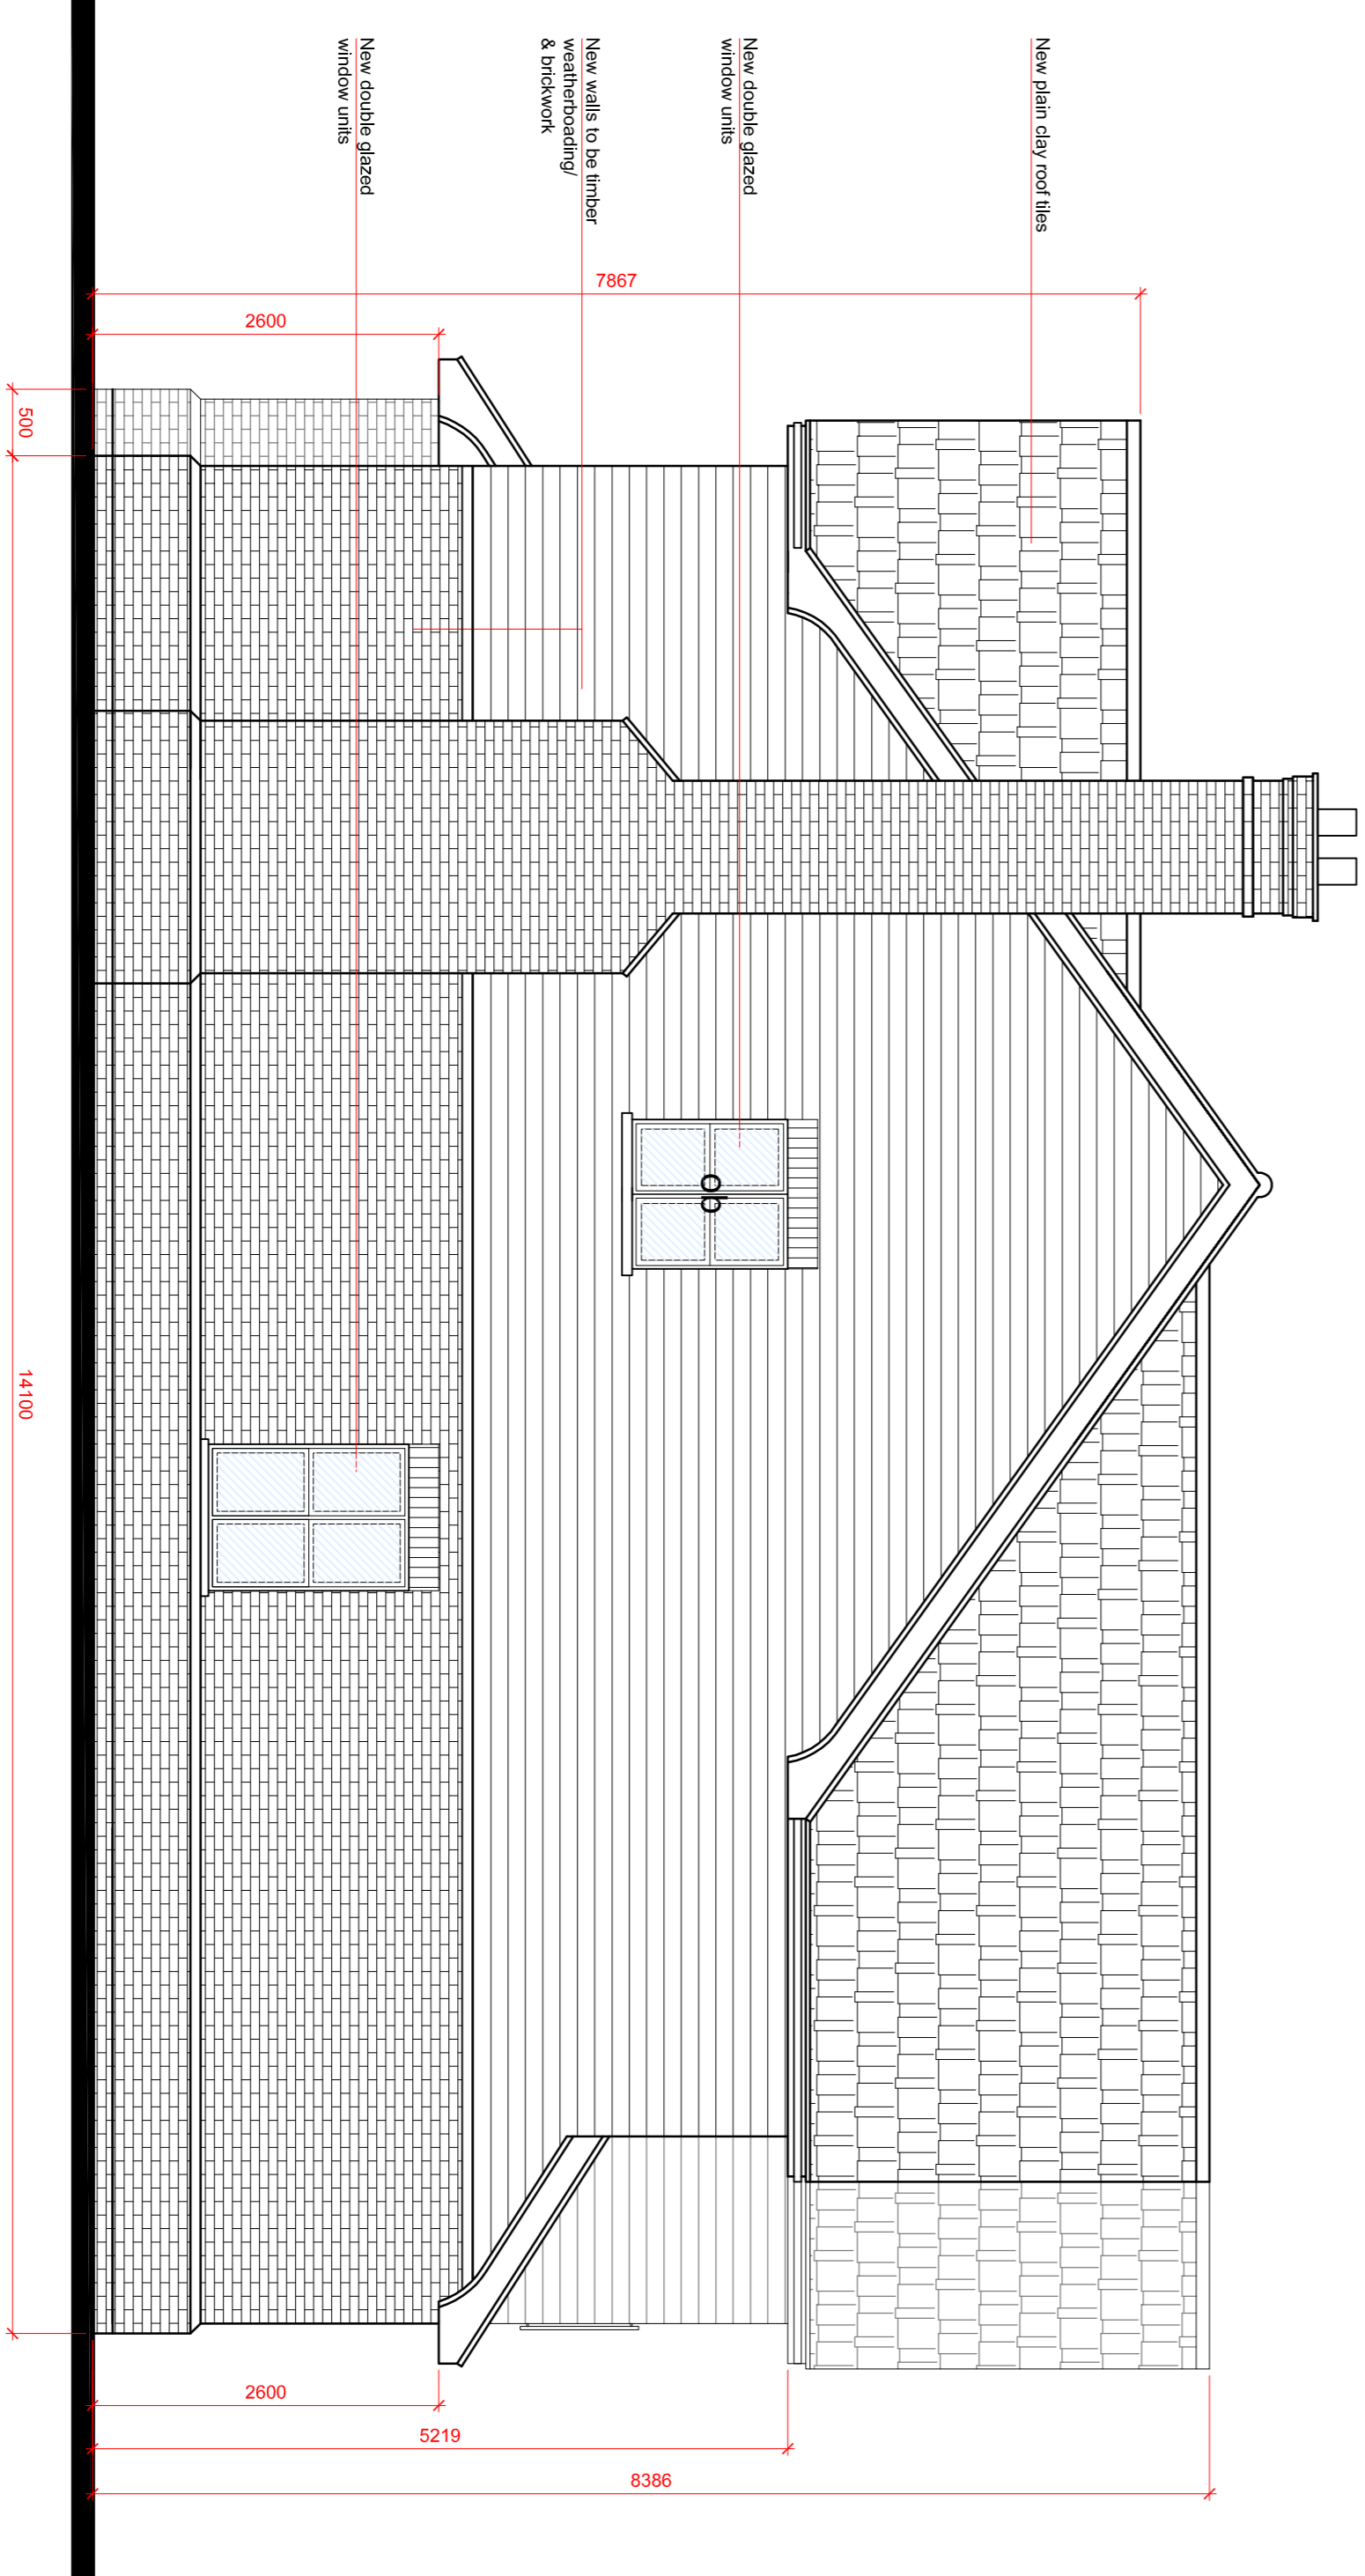 

Proposed Side Elevation
Plots 1,3,5

 

This drawing is copyright and shall not be reproduced nor used for any other purpose without written permission of the author. Do not copy from this drawing, use figured dimensions only. The drawing must be read in conjunction with all other related drawings and documentation. It is the contractor's responsibility to ensure compliance with the Building Regulations. It is the contractor's responsibility to check all dimensions on site, any discrepancy to be reported immediately. Details and sizes shown are indicative only and are subject to confirmation by the relevant Specialist Sub-contractor. This drawing is not to be for Land Registry purposes.

Revision	Date
A Amendments	21.11.23
B Amendments	26.11.23



The Warren
21 Grange Road
Rimwell
Wickford
SS11 7JZ
t 01288 574191

e: mail@architecturaldesignandplan.com
w: www.architecturaldesignandplan.com

Client: MR & MRS SHARWAN
Project: 4 SLICES GATE
SOUTHEND ROAD
ESSEX
CM11 2PT

Description: PROPOSED EXTENSIONS & ALTERATIONS
UNIT 1,3,5
Scale: As Shown

Scale	Drawn	Date
PLANNING	PCE	SEPT 2023
AT@1:50	ADP@77REP	03

PROPOSED PLANS