


PROPOSED HOUSE TO REAR OF HOLME GROVE, BEN RHYDDING

Elevations as proposed scale 1:100

extension approved

Profile of proposed new house 30m away.


Water tanks

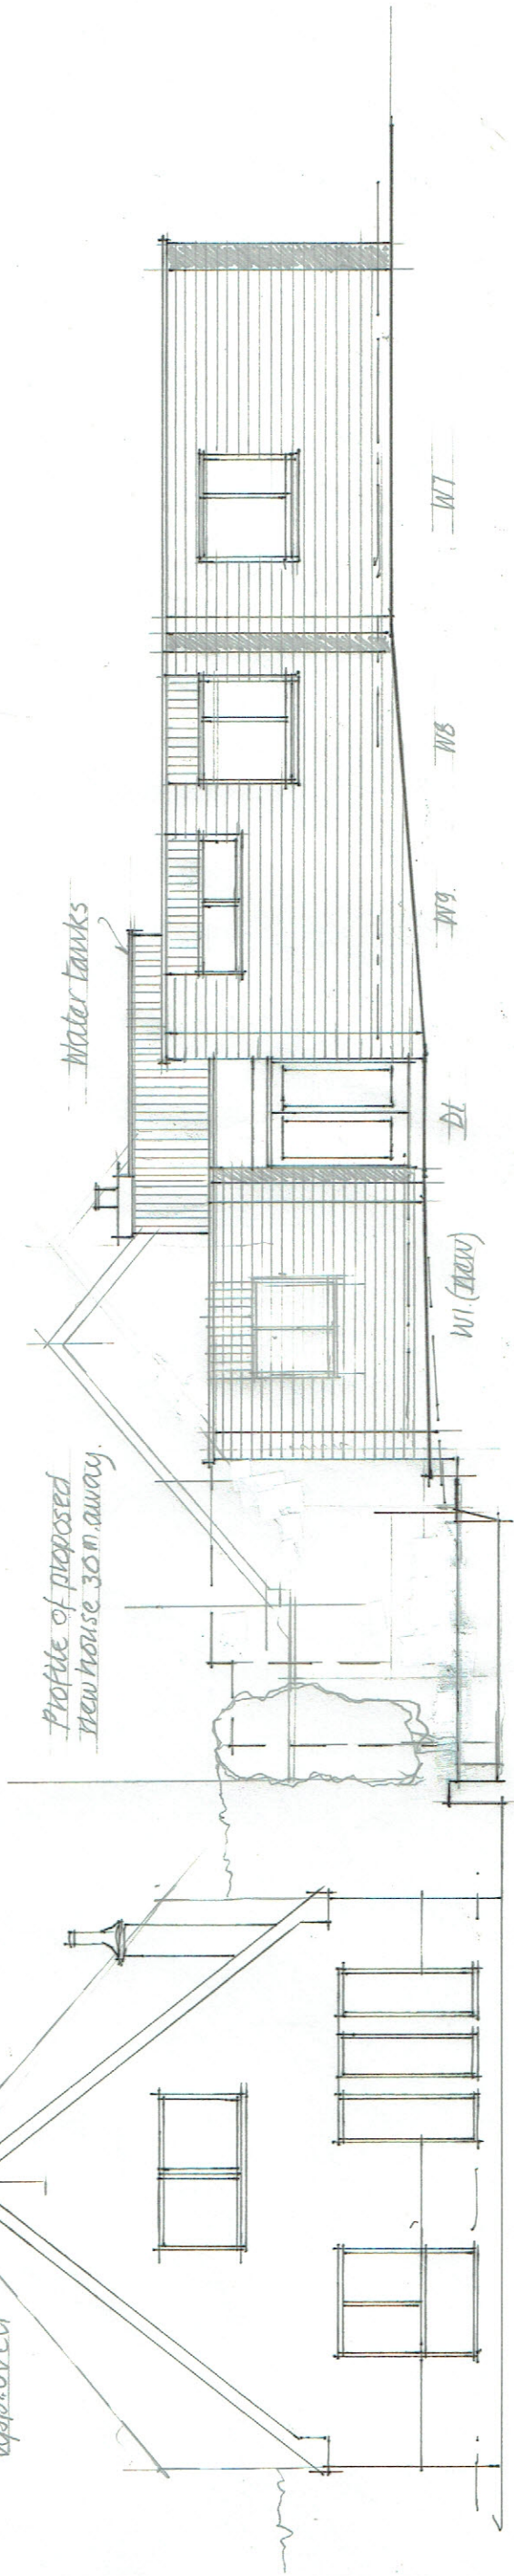


West Elevation

New Drive

Existing walls are brickwork of dark brown colour with dark timber cladding above window heads

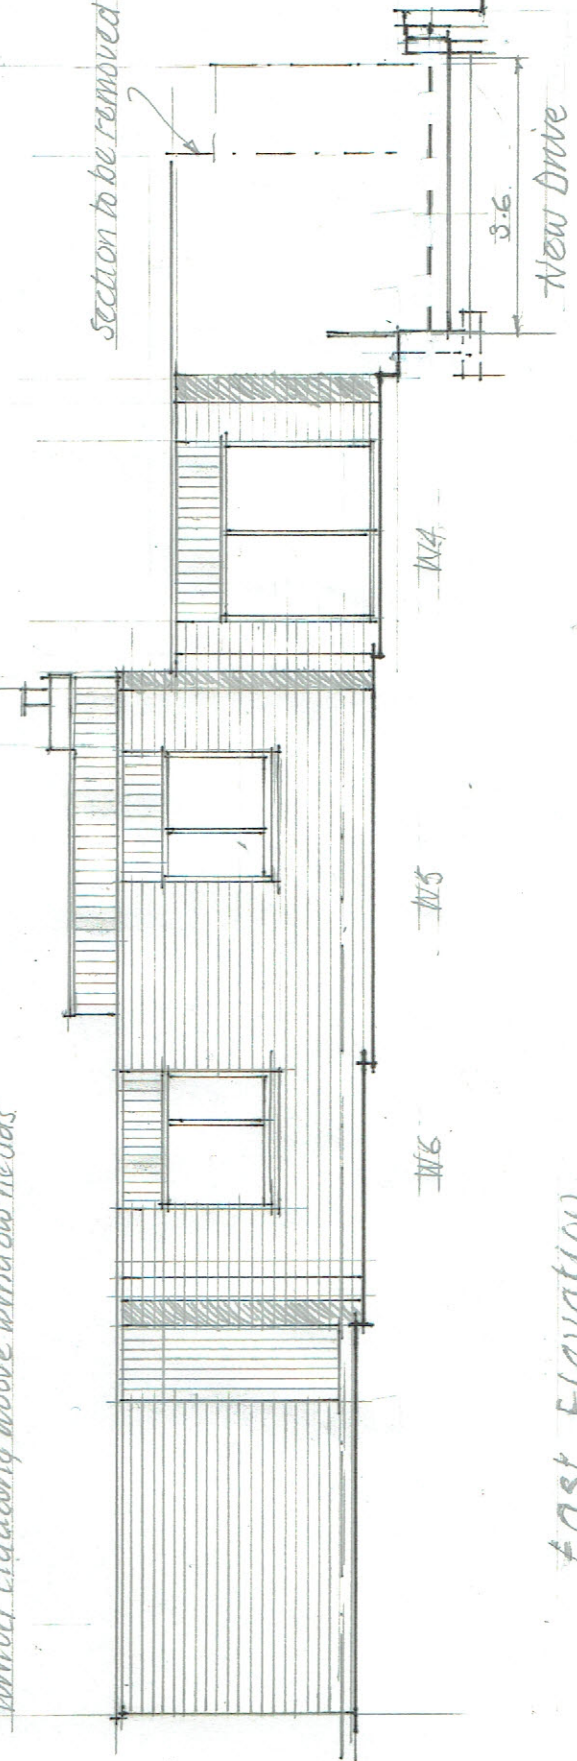

East Elevation

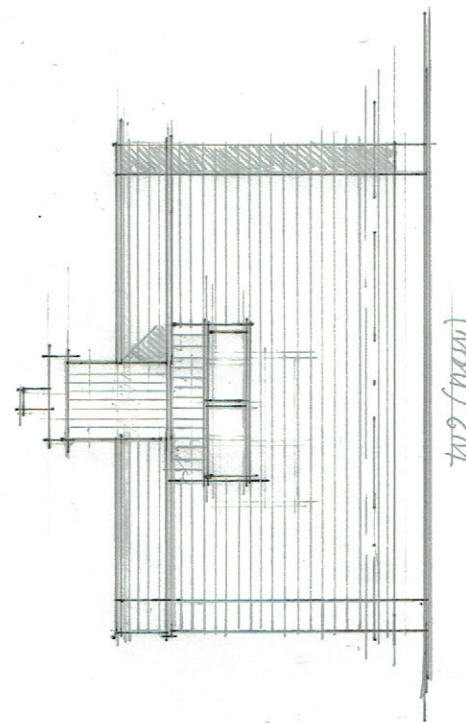

North Elevation

Bricks from reduced bungalow to be cleaned and re-used for new wall