


PROPOSED HOUSE, HOLME GROVE, BEN RHYDDING

Drawing Number 6

Scale 1:100

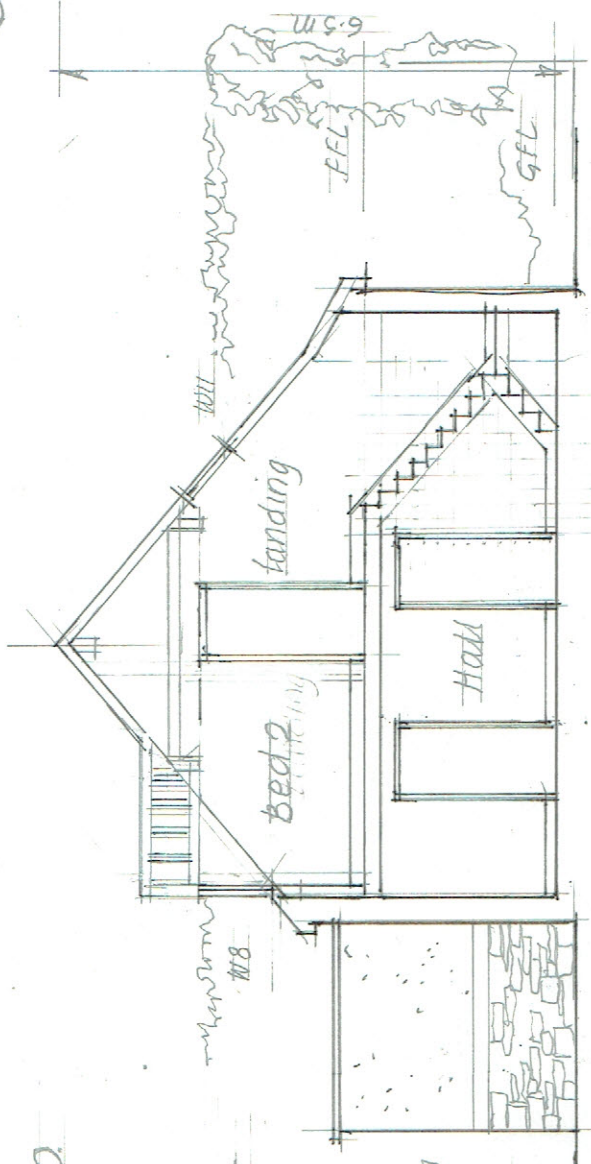


ROOF  
Dark brown granular  
pavese tiles


WALLS  
off white render  
with coursed random  
sand stone plinth

SAWN stone timbers  
& windows


SECTION C-C

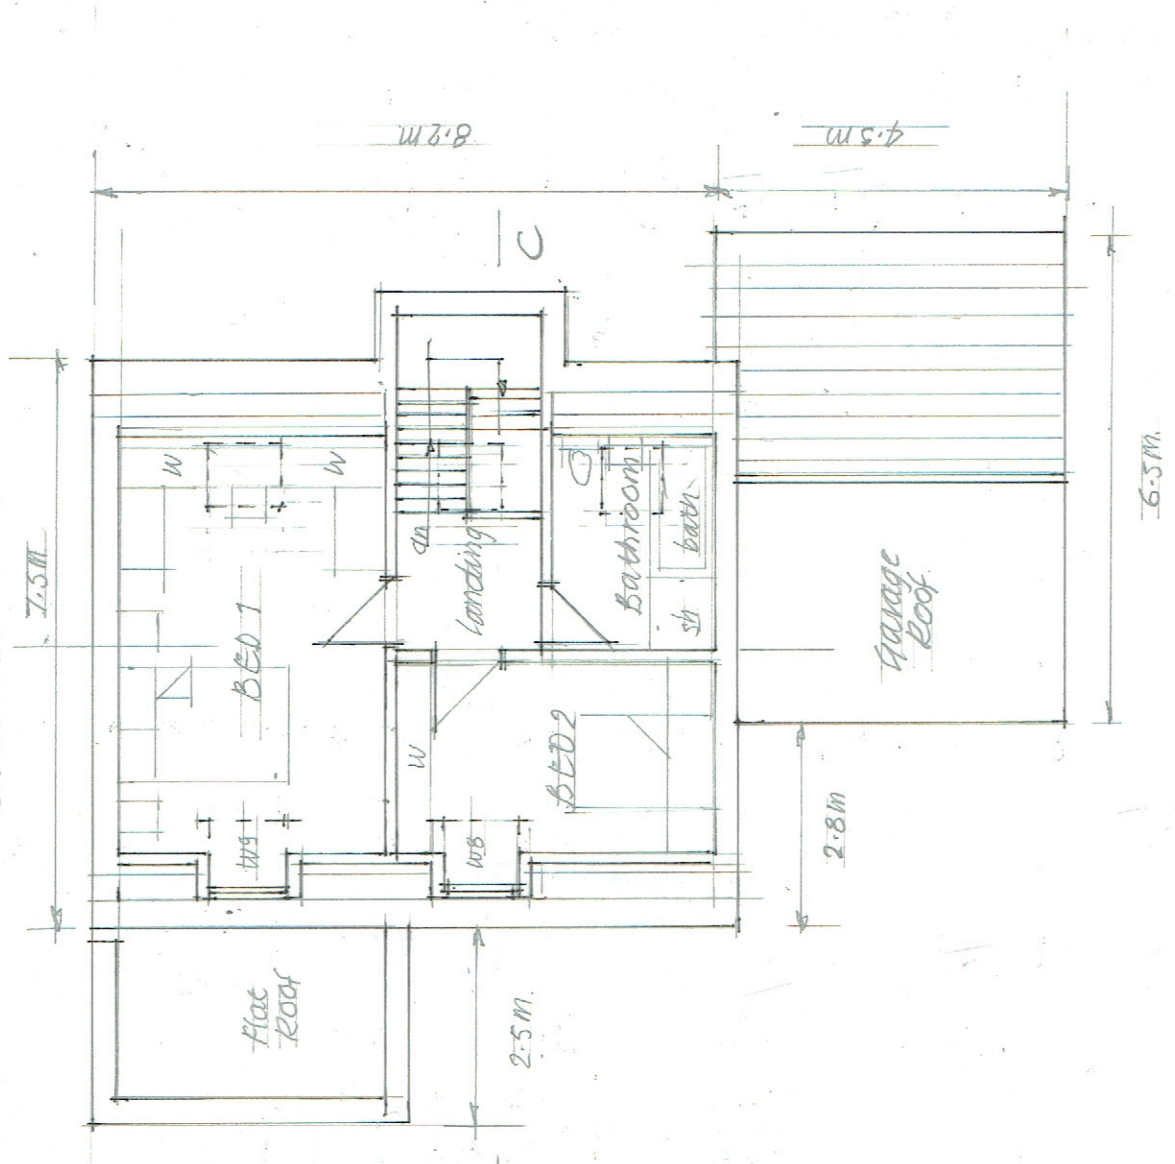

FIRST FLOOR PLAN

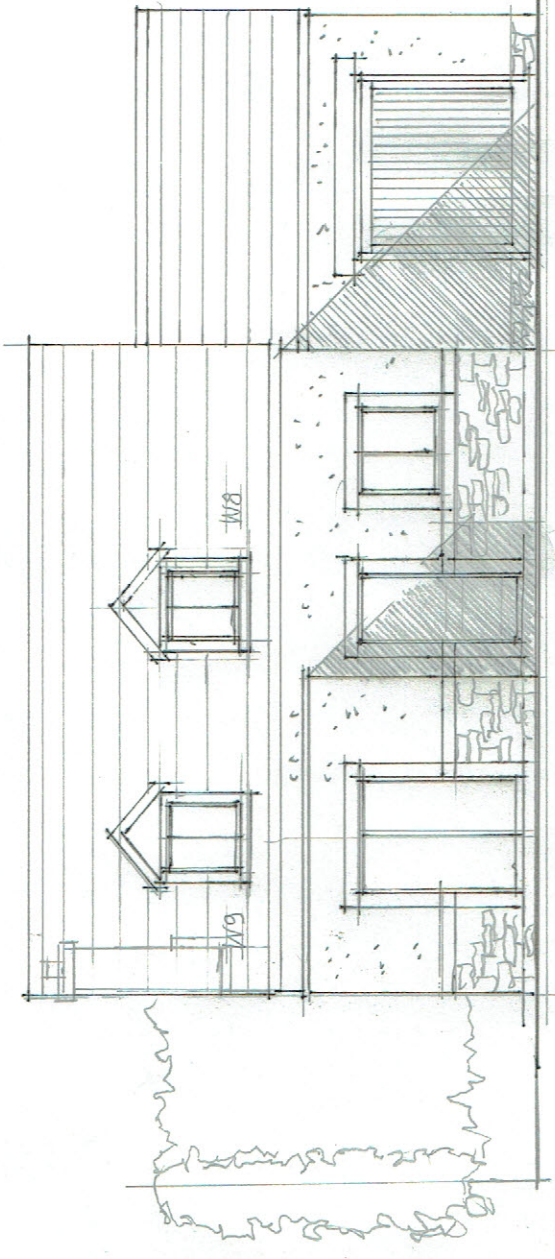

NORTH ELEVATION

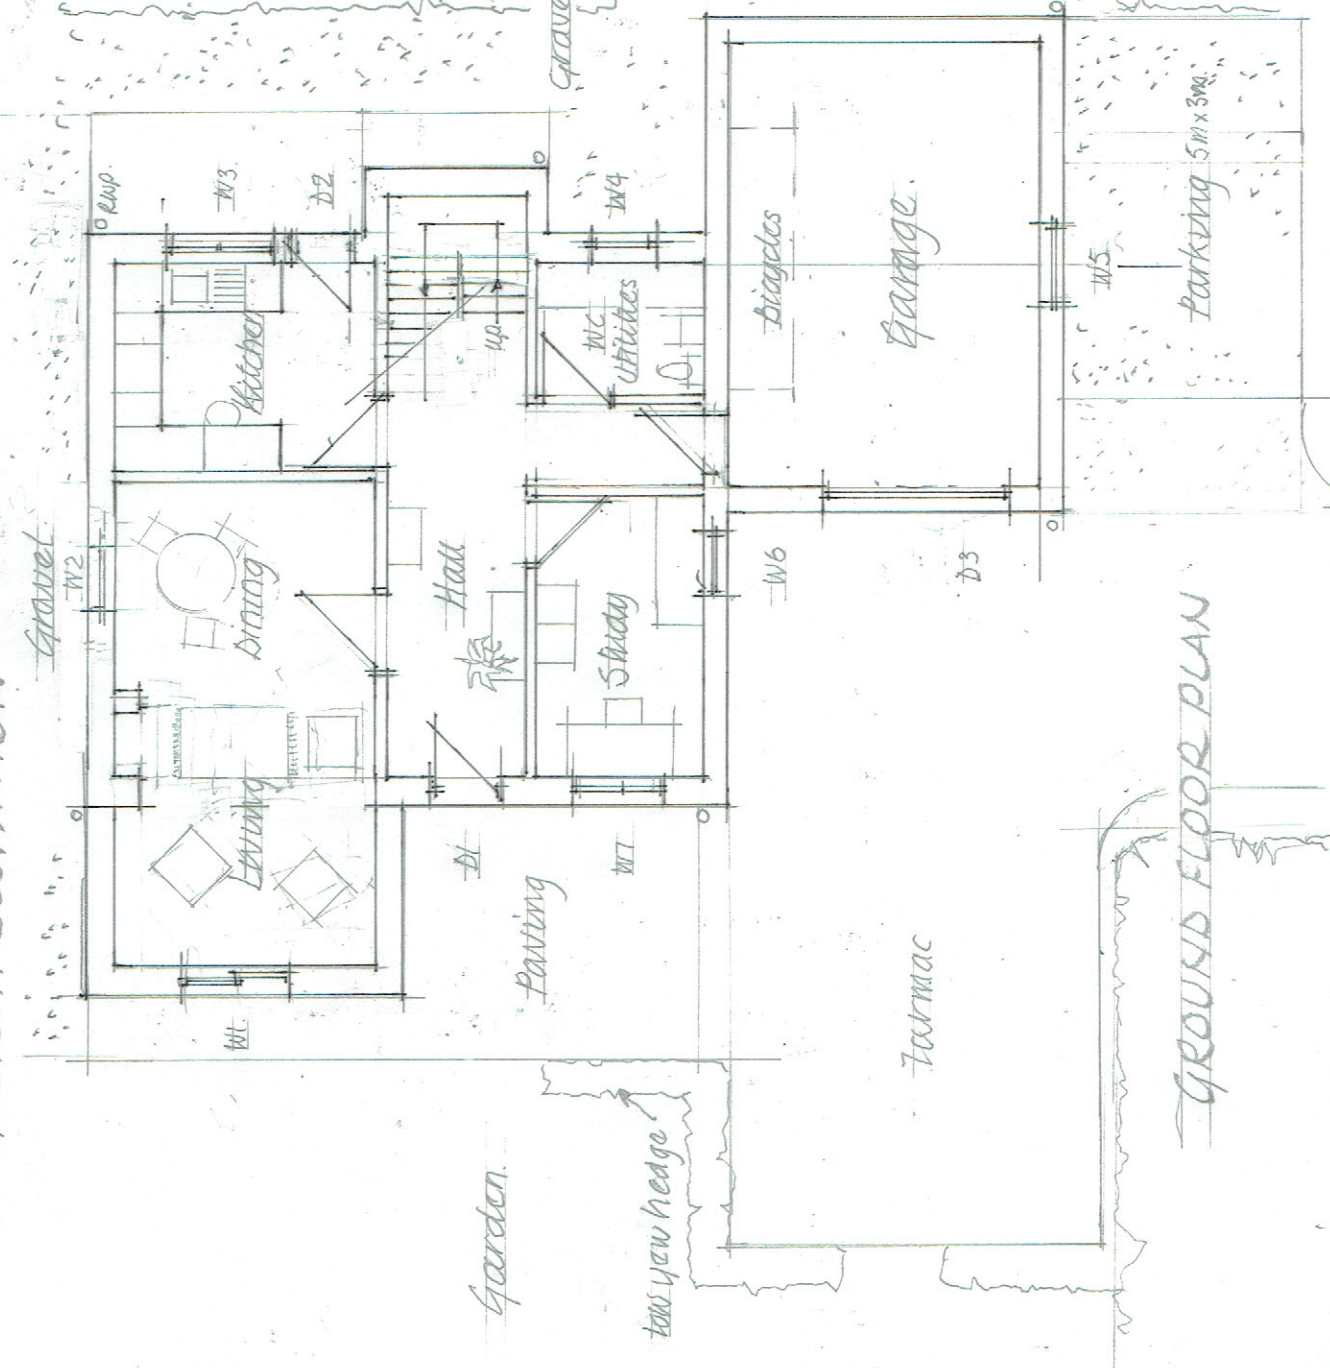

GROUND FLOOR PLAN

October 2023