


PROPOSED HOUSE TO REAR OF HOLME GROVE, ST JOHN'S ROAD, ILKLEY

Proposed Site Plan Scale 1:100

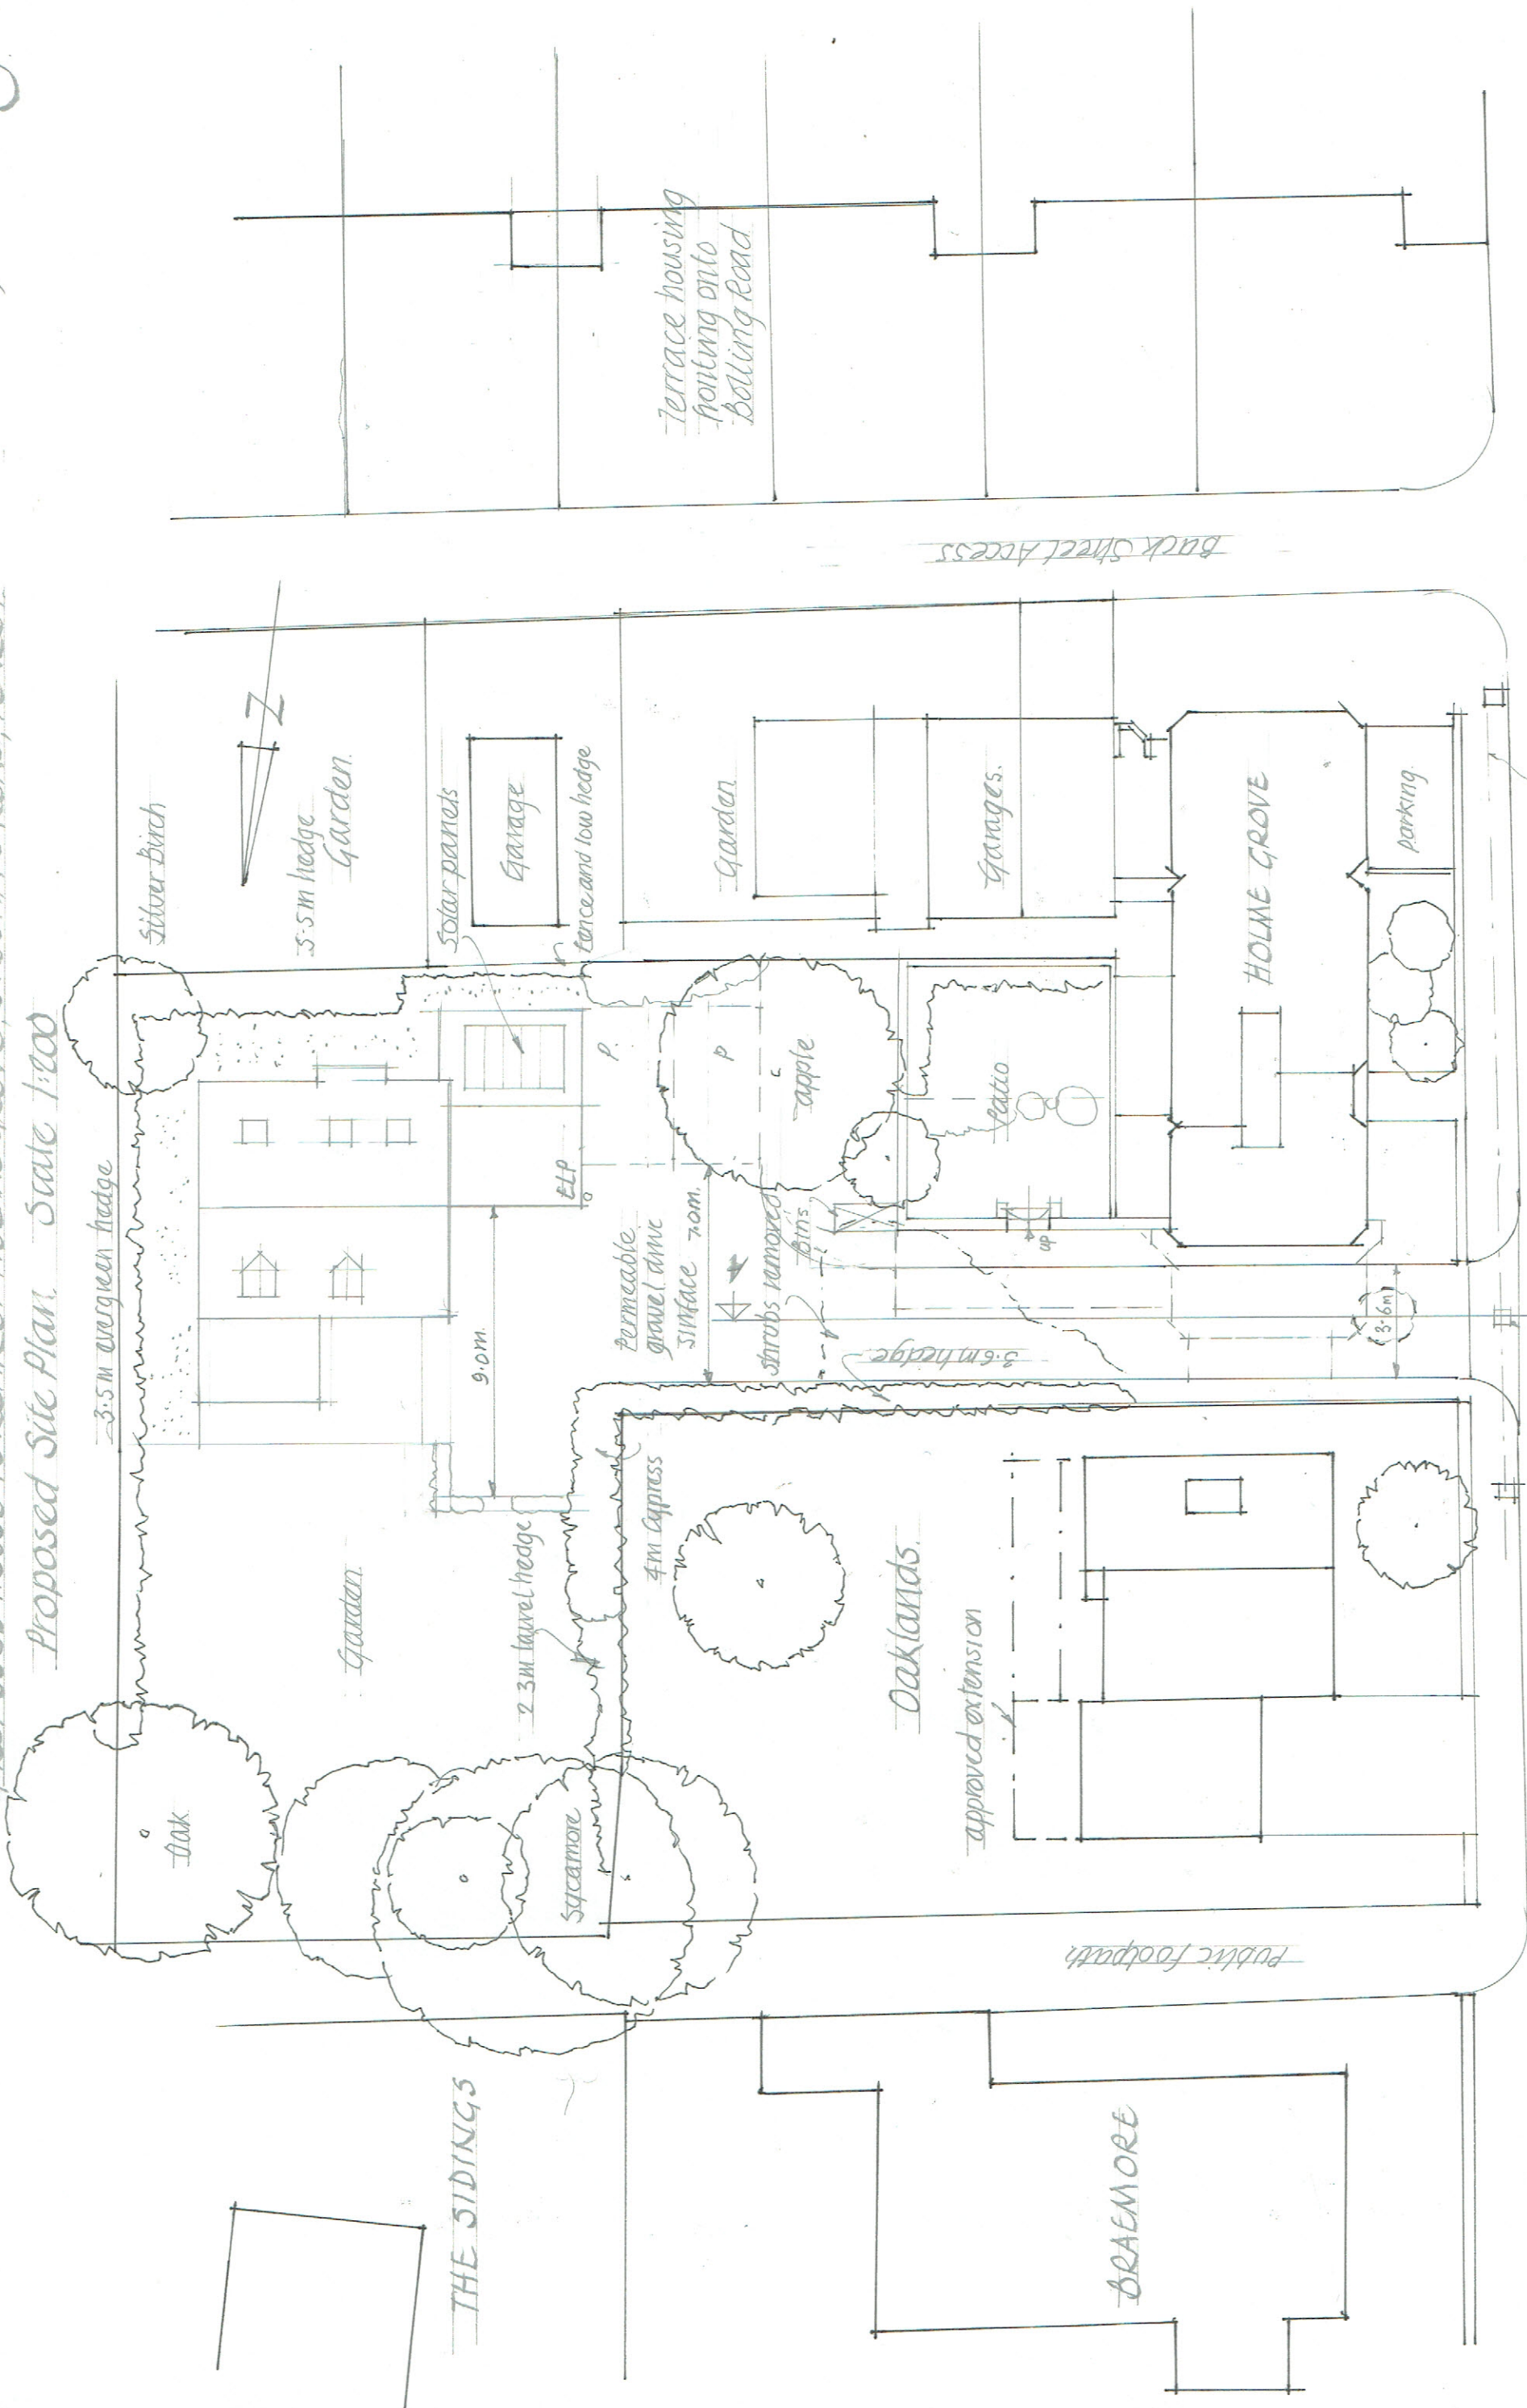

New Access. (see drawing No 9.)

ST. JOHN'S ROAD

October 2023

Approx route of existing combined foul and surface water drain

Back Street Access

