



WEST ELEVATION
1:100



EAST ELEVATION
1:100

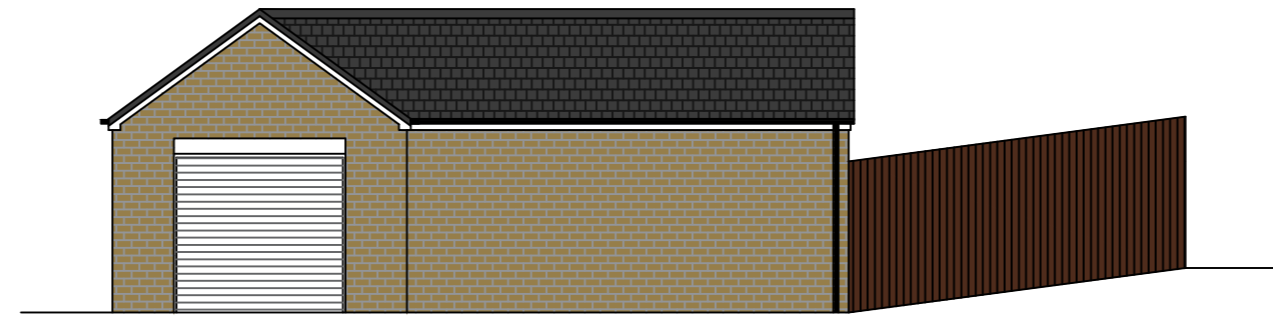

NORTH ELEVATION
1:100

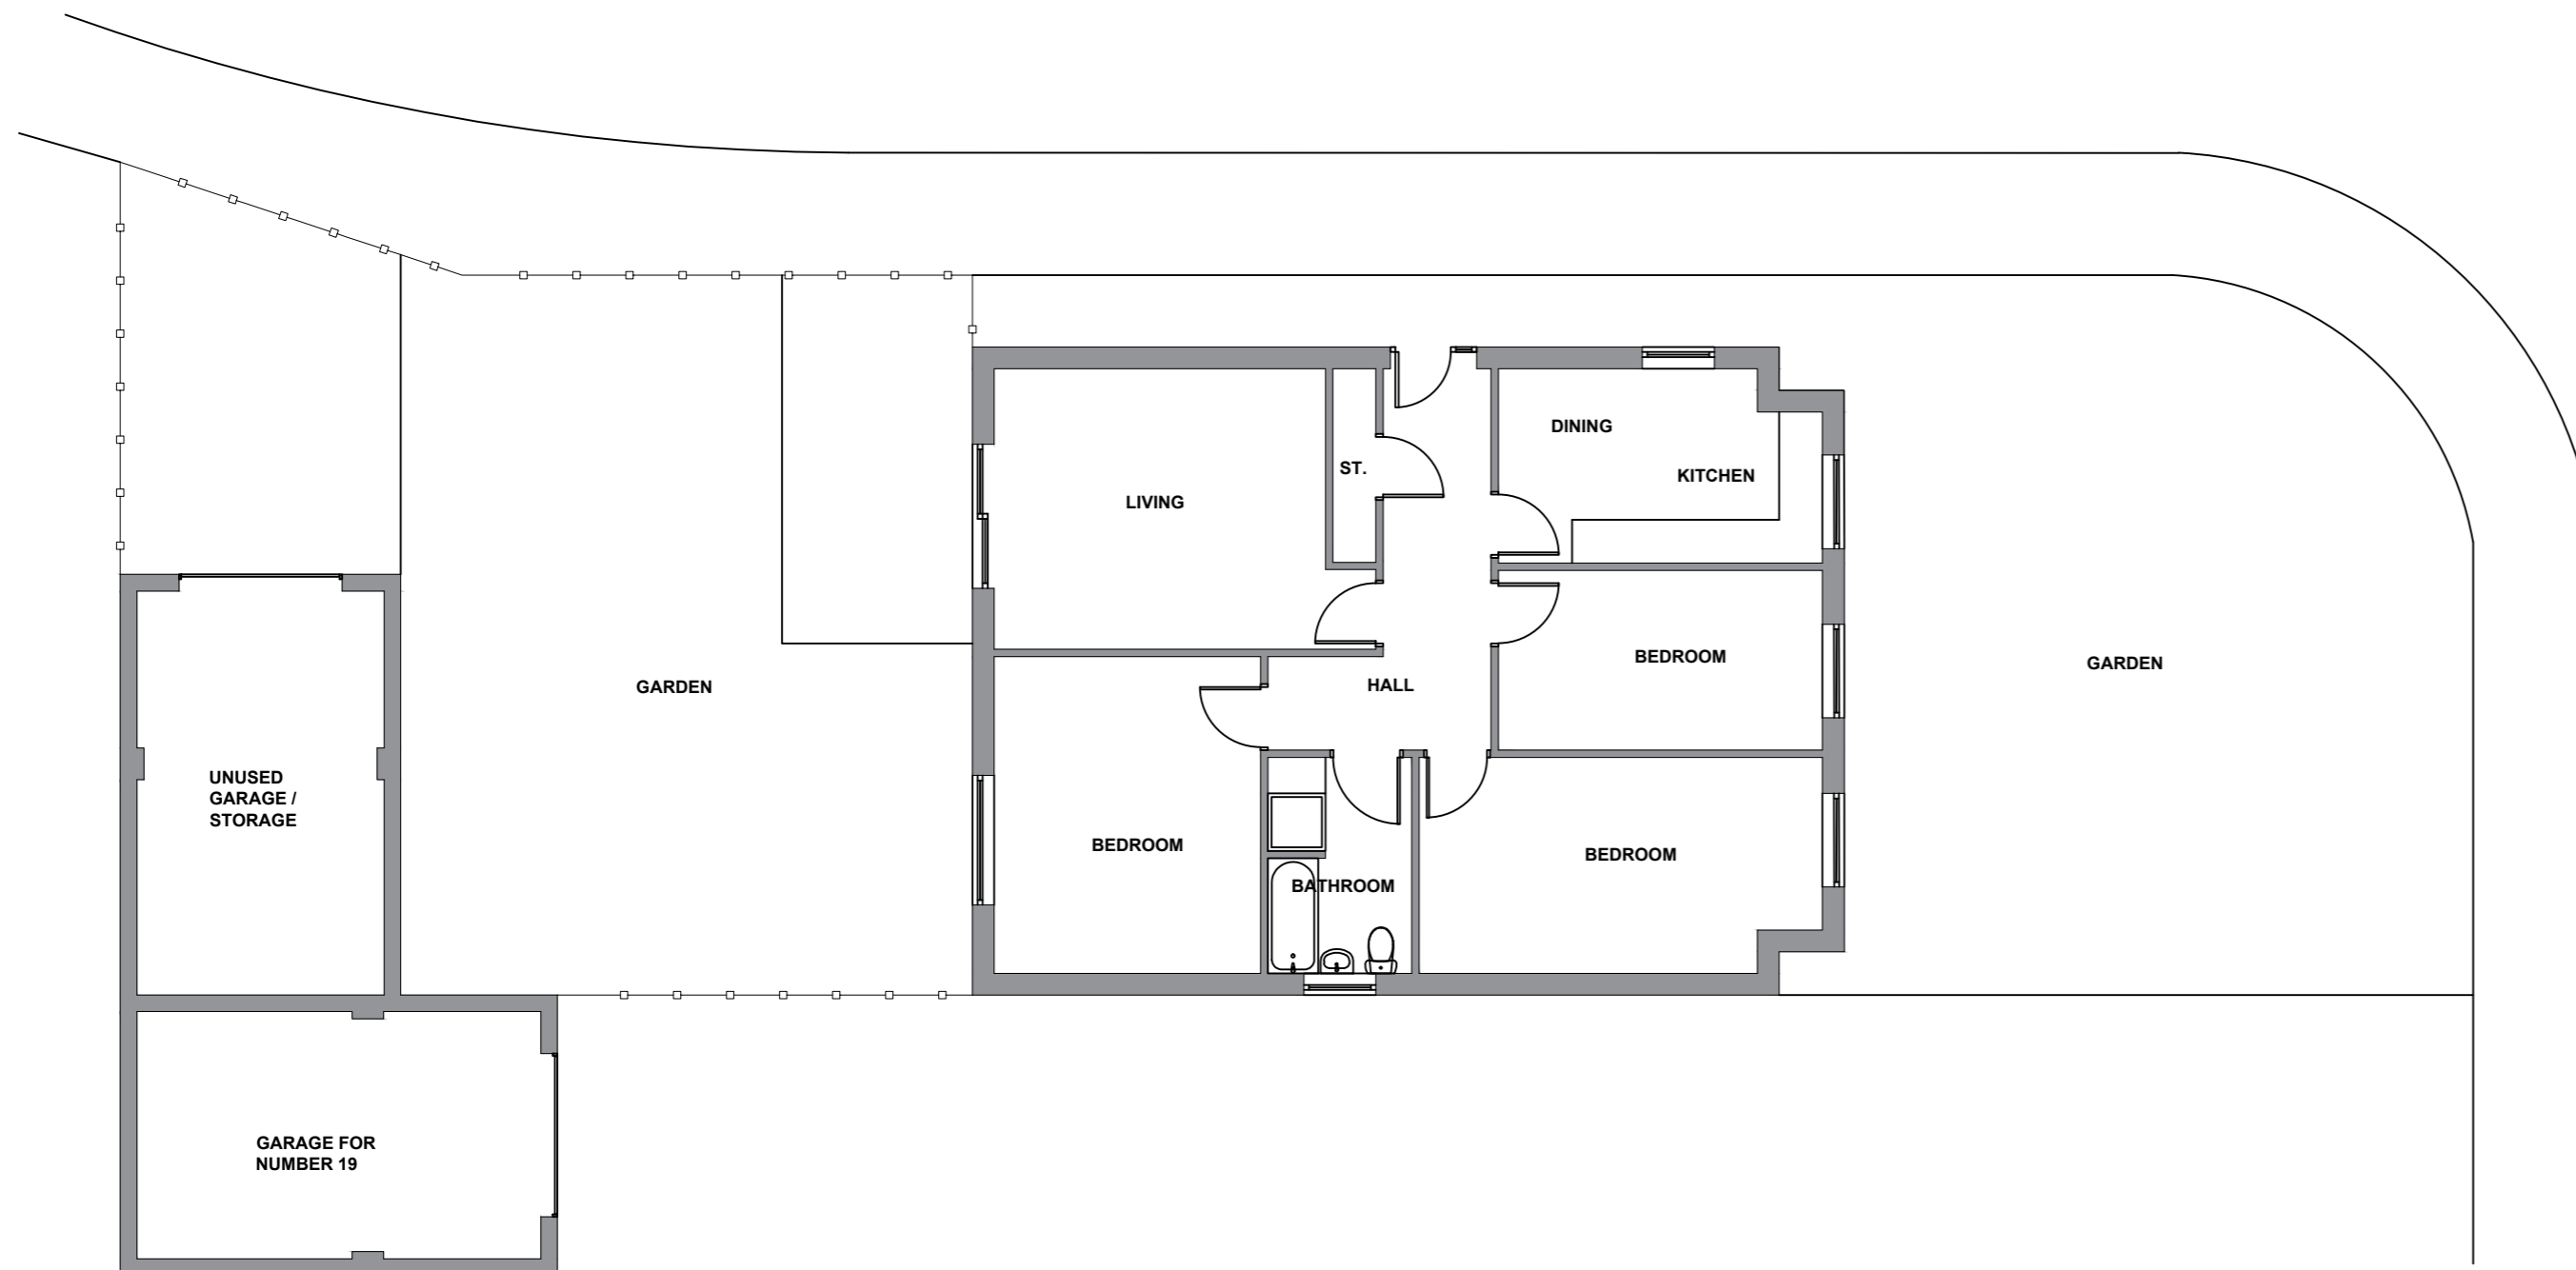

GROUND FLOOR / SITE PLAN
1:100



LOCATION PLAN
1:1000

<p>General Notes: This drawing has been prepared for Planning purposes only.</p>	<p>CLIENT Mr J Stoney 29 Oakdale Avenue Wrose Shipley BD18 1NU</p>	<p>PROJECT Proposed Garage Extension and Conversion</p>	<p>Date: Nov 2023</p>	<p>Scale @ A1: 1:100</p>	<table border="1"> <thead> <tr> <th>Rev.</th> <th>Description</th> <th>Date</th> </tr> </thead> <tbody> <tr> <td> </td> <td> </td> <td> </td> </tr> </tbody> </table>	Rev.	Description	Date			
Rev.	Description	Date									
			<p>Drawing Title: Plans and Elevations as Existing</p>								
			<p>Drawing Number: 231109_001</p>	<p>Rev. #</p>							