




NORTH EAST ELEVATION

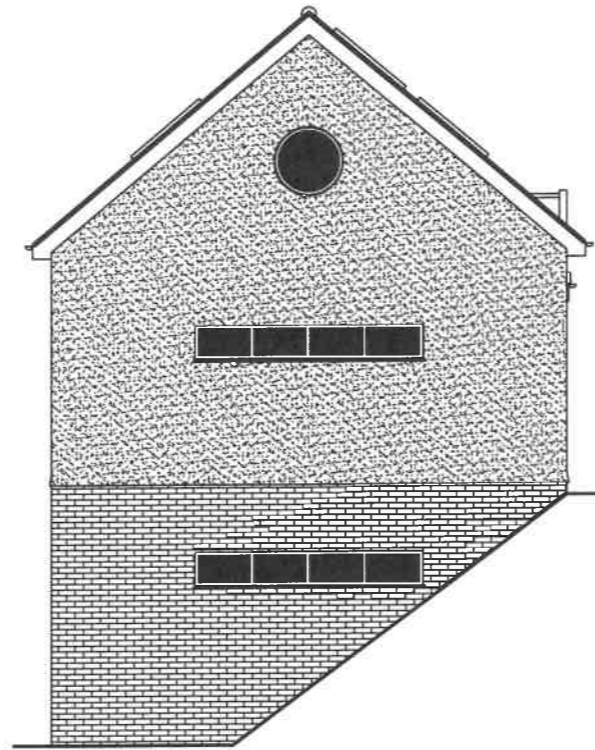

NORTH WEST ELEVATION

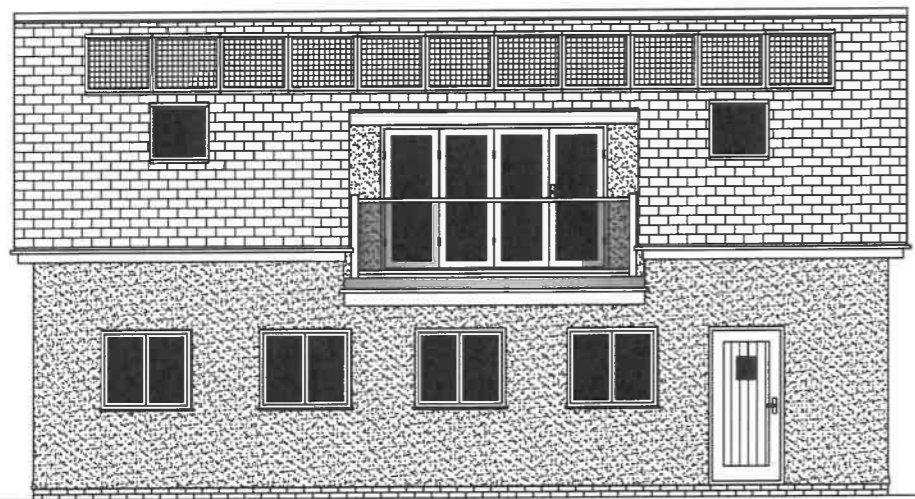







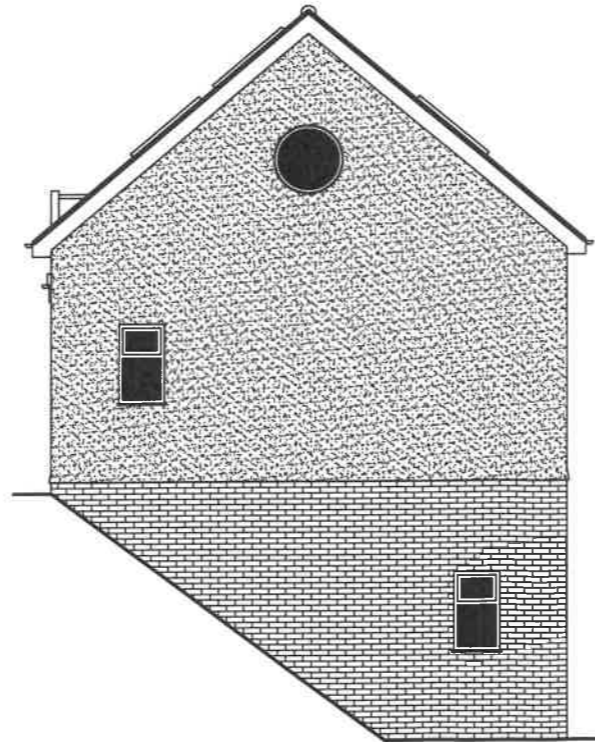


SOUTH WEST ELEVATION

 

SOUTH EAST ELEVATION

   MATERIALS:

-  Morvan grey brickwork & details
(www.hoskinsbrick.com)
-  White K-rend render
(www.k-rend.co.uk)
-  Anthracite grey UPVC windows & doors
throughout (www.safestyle.co.uk)
-  Anthracite grey aluminium garage door
(www.garagedoorsonline.co.uk)
-  Brecon grey landmark slate roof finish
(www.redland.co.uk)
-  11 no. solar panels
-  Flat roof finish to balcony (warm roof)
-  Glass balustrade
-  Roof window



Contract :
REPLACEMENT DWELLING, 25
THE PITS, ISLEHAM, ELY, CAMBS.

Title :
ELEVATIONS
AS PROPOSED

These drawings are the
COPYRIGHT of Greg
Saberton Design.
Unauthorised
copying is not permitted.

Revisions :
-

Scale : 1 : 100
Date : JUL 2023
Drawing Number : 08 / 3153 / 23

GREG SABERTON DESIGN
ARCHITECTURAL DESIGN CONSULTANCY
Tom's Hole Barn, Branch Bank, Prickwillow, Ely, Cambridgeshire, CB7 4UR
Tel/Fax : 01353 687999
Email : greg@gregsabertondesign.co.uk