






Front Elevation - Facing Northwest

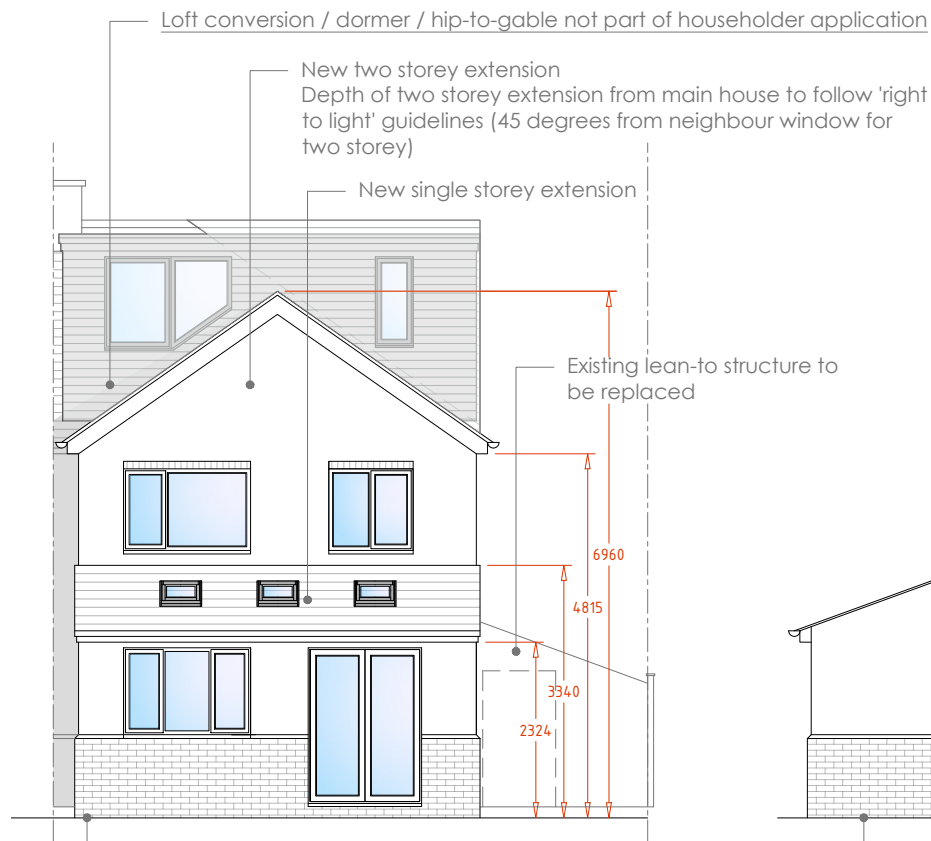


Rear Elevation - Facing Southeast

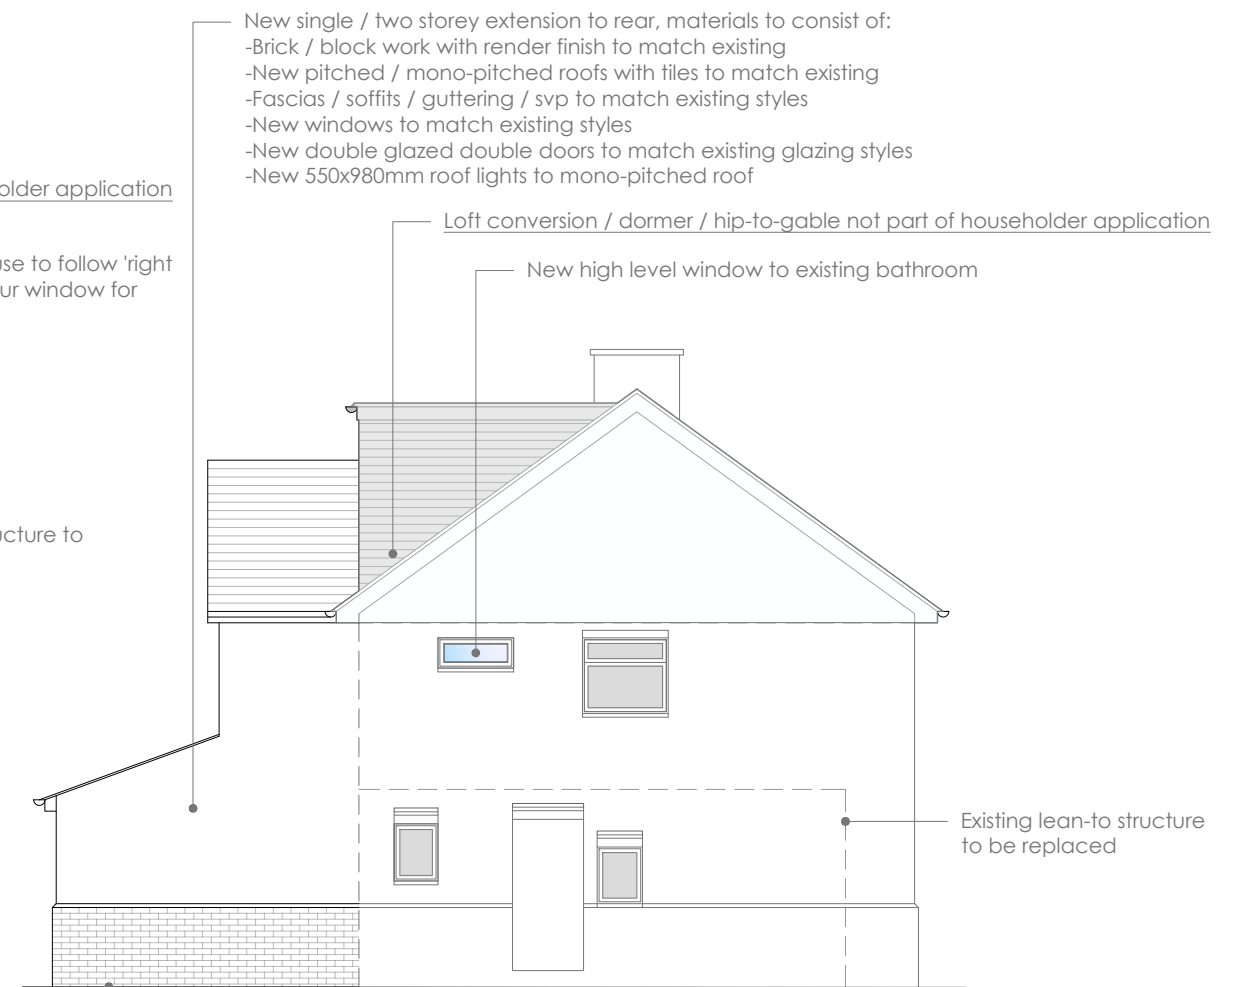

Side Elevation - Facing Northeast

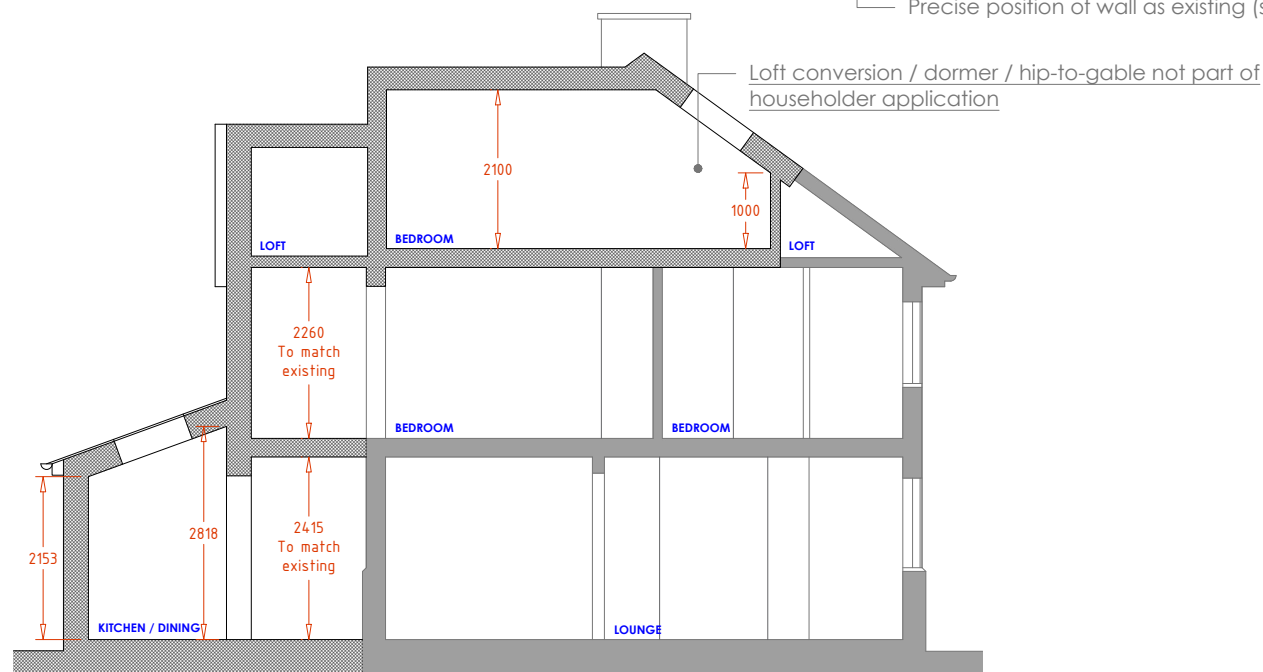

Section A-A

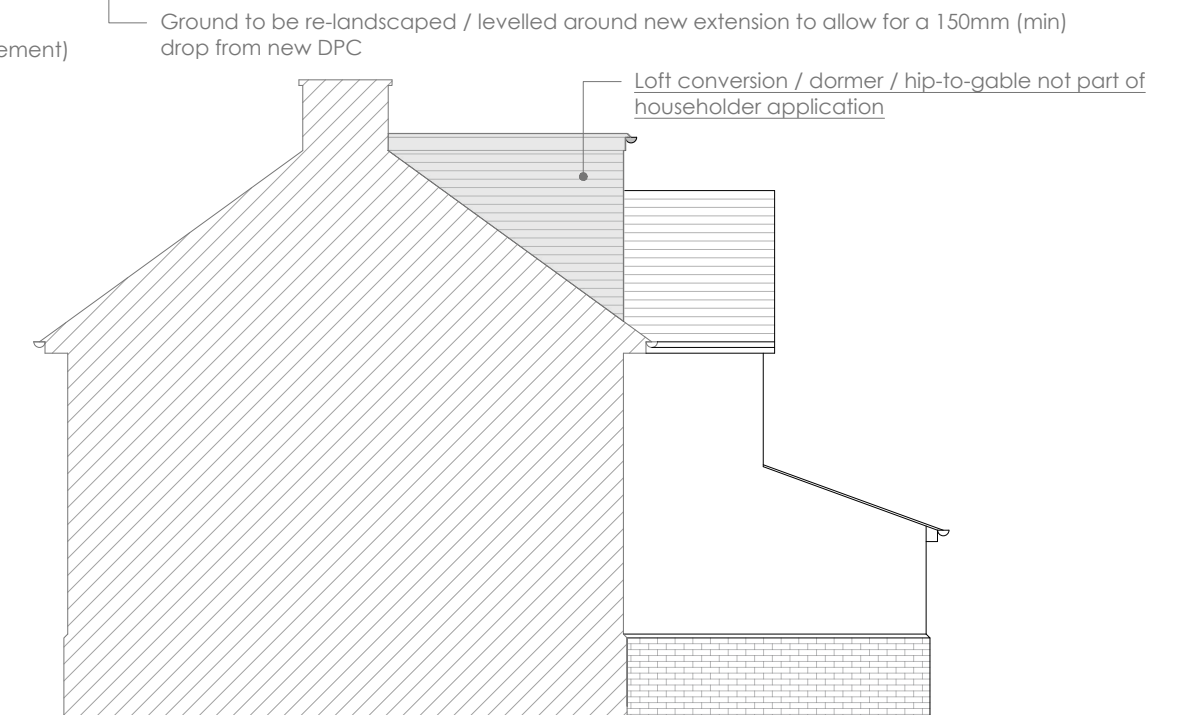

Side Elevation (adjoining neighbours) - Facing Southwest

DE-DESIGNS



This document may be scaled for planning purposes but should not be scaled for building control or construction purposes. All dimensions shown are in millimetres unless stated otherwise. Any alterations or additional drawings are to be approved by the author of this document. Notify the author if any discrepancies/errors are found and a revised plan can be re-issued. All drawings and specification to be read in conjunction with each other.

| | | | | | | |
|--|--|-------------------|---------|--|--|------------|
| PROJECT TITLE 72 Highfield Road Thrapston Kettering, NN14 4NN | DRAWING TITLE Proposed Elevations / Section | | No A | REVISION | | DATE |
| | STATUS Planning Application | | | Drawing pack updated to planners comments | | 04.12.2023 |
| | SCALE 1:100 @ A3 | DATE Nov 2023 | | | | |
| | DRAWN BY DE | DRAWING No 201 | | | | |