



Location Plan - 1:500
 Crown Copyright and Data Base Rights 2022 OS 1000047474

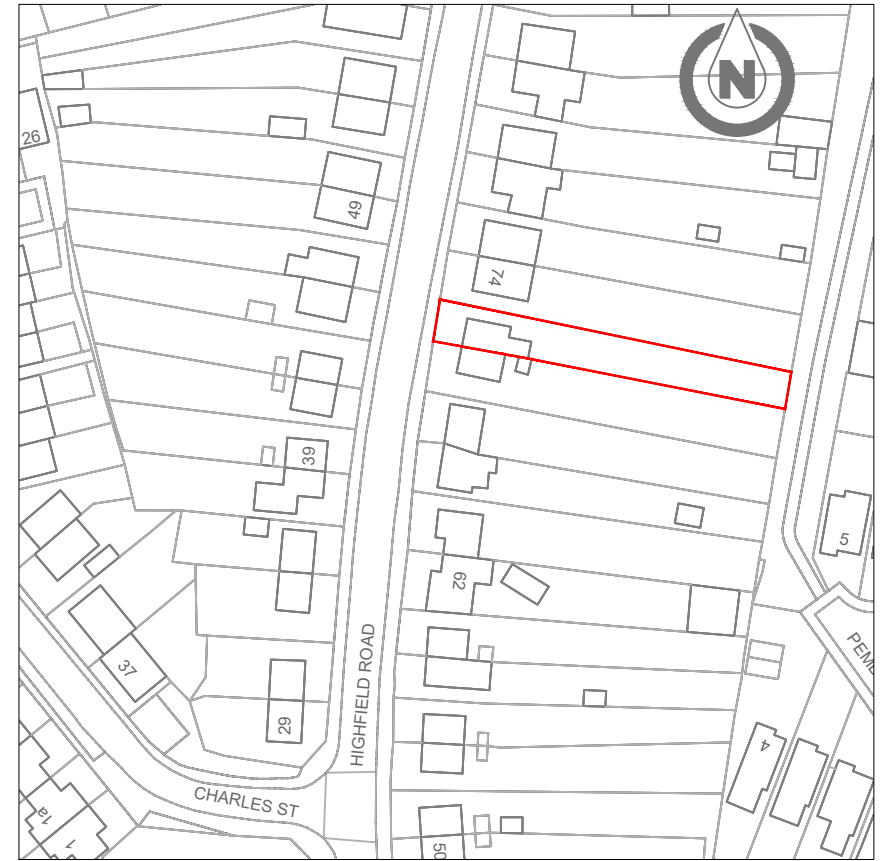

Site Plan - 1:1250
 Crown Copyright and Data Base Rights 2022 OS 1000047474

 

This document may be scaled for planning purposes but should not be scaled for building control or construction purposes. All dimensions shown are in millimetres unless stated otherwise. Any alterations or additional drawings are to be approved by the author of this document. Notify the author if any discrepancies/errors are found and a revised plan can be re-issued. All drawings and specification to be read in conjunction with each other.

PROJECT TITLE 72 Highfield Road Thrapston Kettering, NN14 4NN	DRAWING TITLE Existing Site & Location Plans	No	REVISION	DATE
	STATUS Planning Application			
	SCALE As noted @ A3	DATE Nov 2023		
	DRAWN BY DE	DRAWING NO. OS-01		