




NOTE: DOWNTAKINGS DENOTED RED

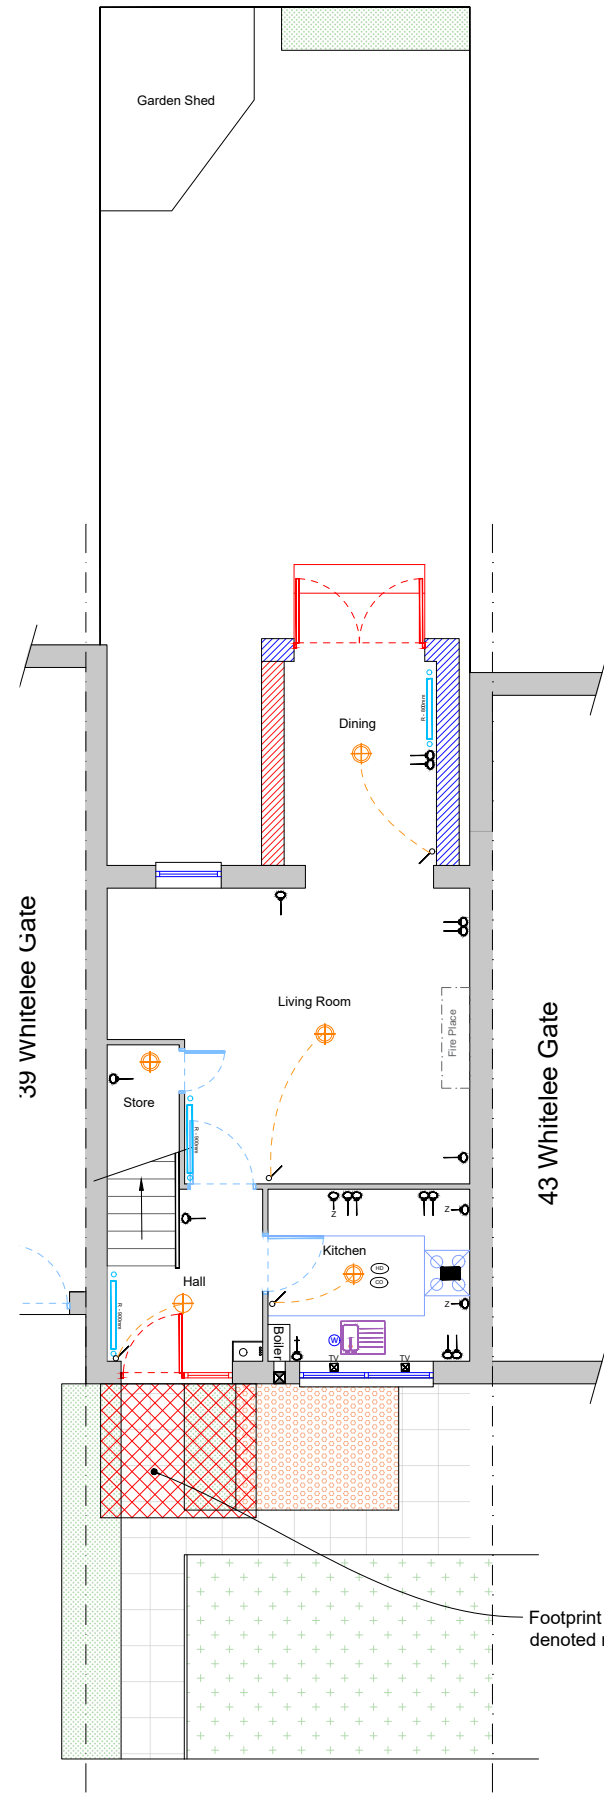


Block Plan as Existing
Scale: 1/100 @ A3

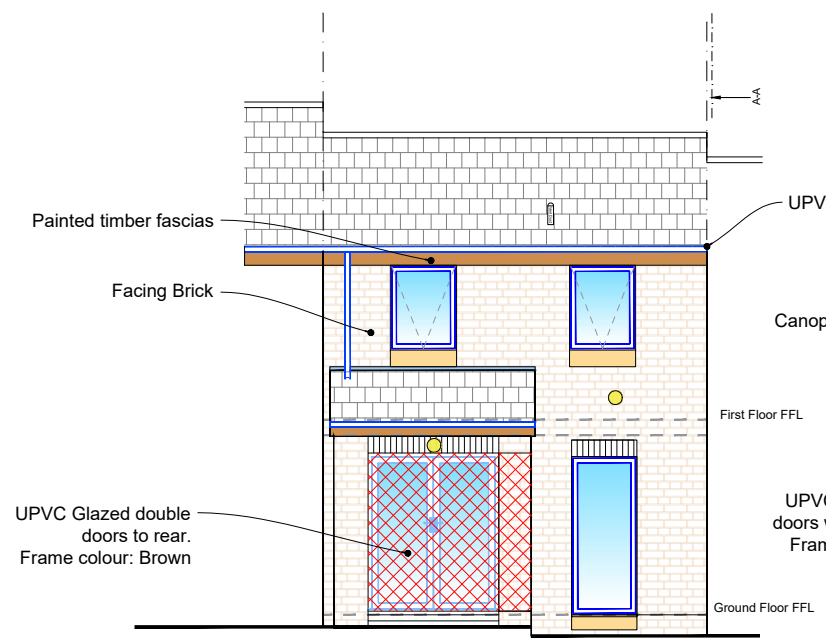


Existing Rear Elevation as Existing
Scale: 1/100 @ A3

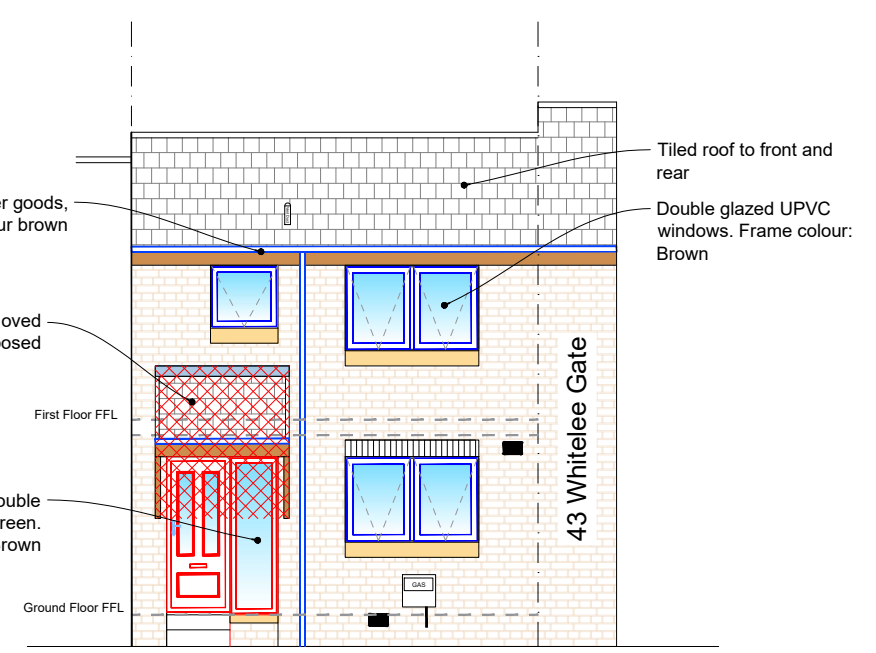

Existing Front Elevation as Existing
Scale: 1/100 @ A3

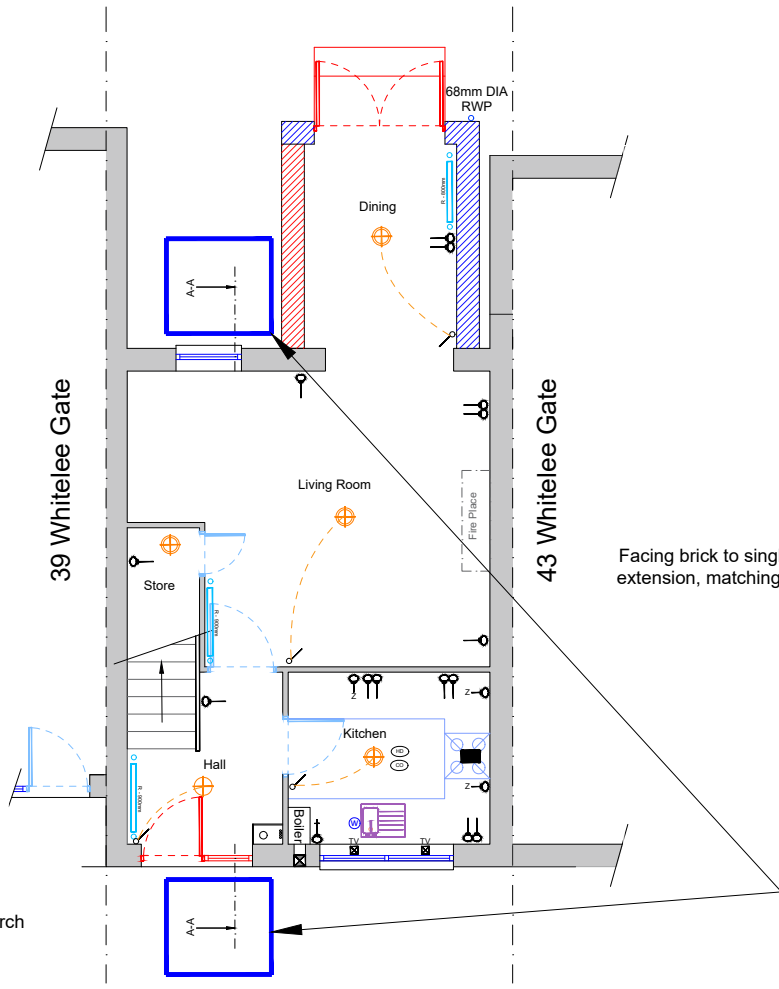

Section Through A-A as Existing
Scale: 1/100 @ A3

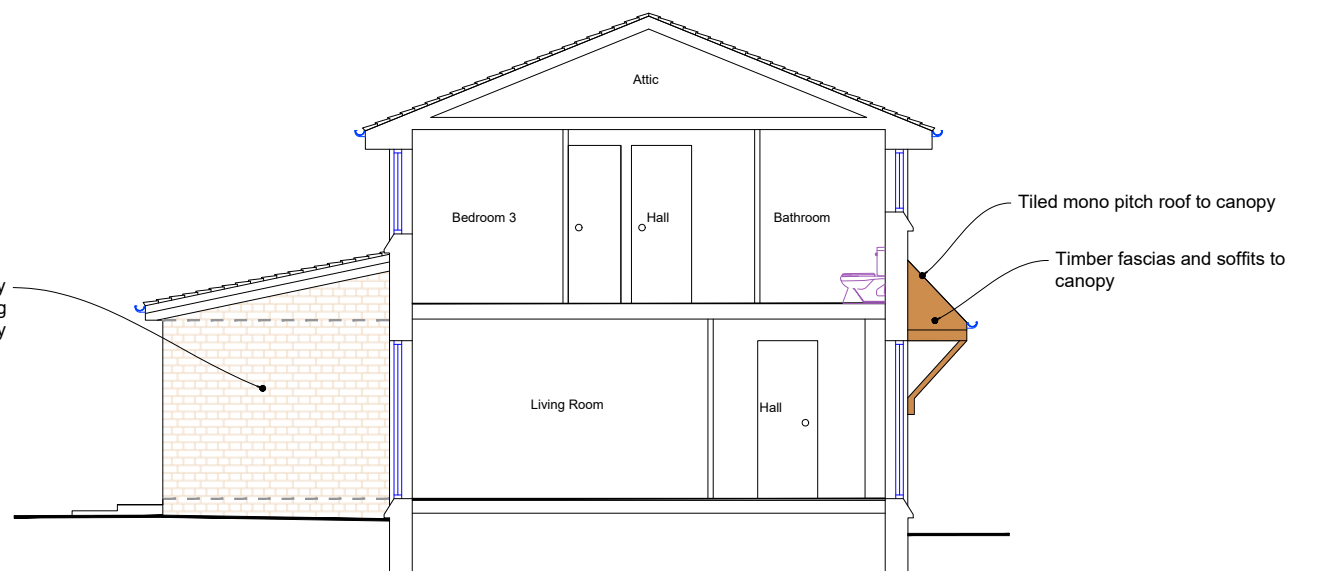

Rev	Date	Details
Issued for Planning / Building Warrant		
Elevations and Section Through A-A as Existing		
41 Whitelee Gate, Newton Mearns, Glasgow, G77 6RW		
Scale		Drawn By
1/50	A3	FH
Date		Drawing No.
25/11/2023		(E)-03

