



A3

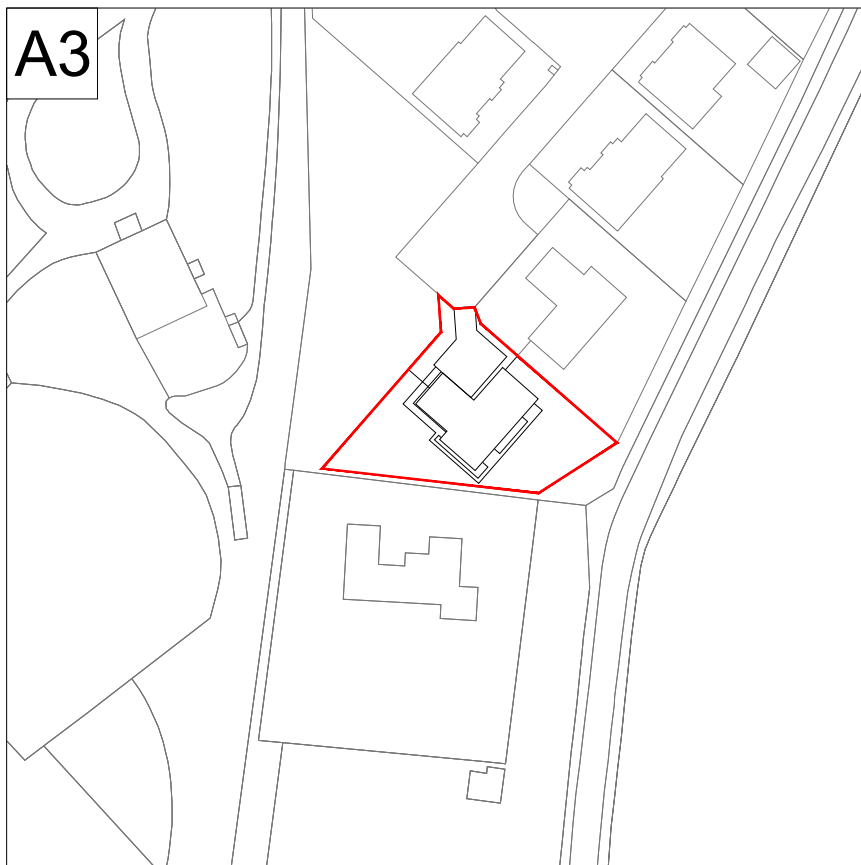

LOCATION PLAN

SCALE 1:1250

 

SITE PLAN

SCALE 1:200




INFORMATION:

SITE AREA: 801m²

ADDRESS:
6 ESSICH MEADOWS,
INVERNESS,
IV2 6EW

KEY:

 Red line denotes application boundary



Open Space

Existing Driveway

Neighbour

Existing House (Applicant)

Existing Rear Garden

Hatched area denotes extent of proposed self-contained annexe.

Existing Rear Garden

Neighbour

PROJECT
6 Essich Meadows, Inverness - Andy Pirie

CONTENT
Location Plan & Site Plan

REV.	DESCRIPTION	DATE	BY
-	-	-	-

DATE	SCALE	DRAWN	CHECKED	STATUS
02.11.23	As Shown	-	-	Planning

PROJECT NO.	SET	REFERENCE	PLOT NO.	SHEET NO.	REV.
700	P	XXX	XX	001	-