



A3

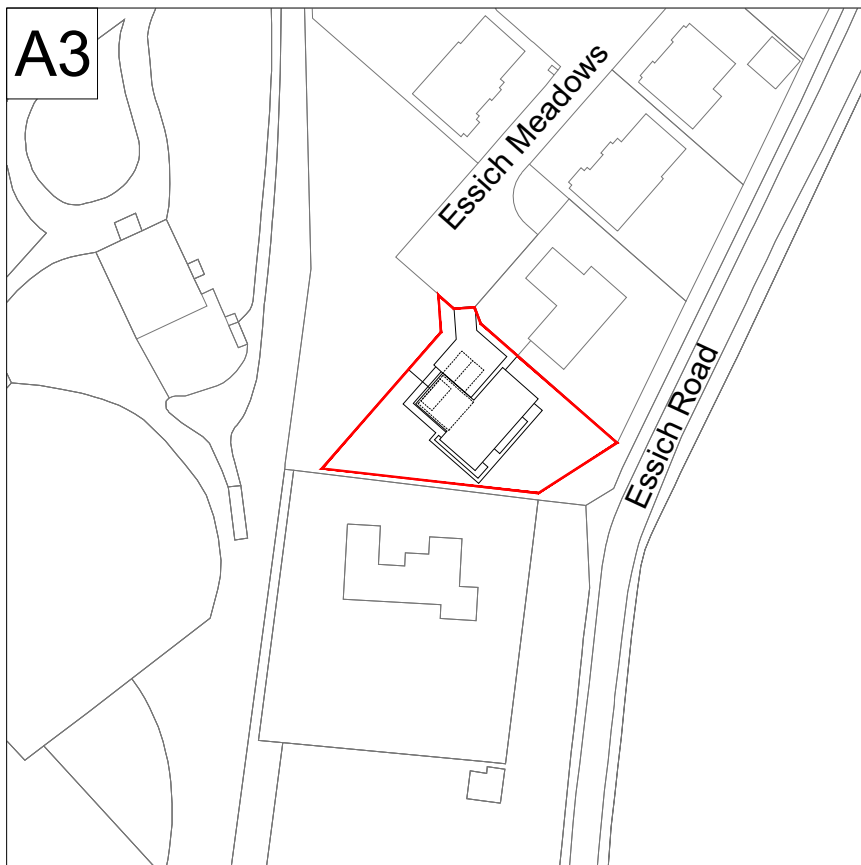

LOCATION PLAN

SCALE 1:1250

 

SITE PLAN

SCALE 1:200




INFORMATION:

SITE AREA: 801m²

ADDRESS:
6 ESSICH MEADOWS,
INVERNESS,
IV2 6EW

KEY:

Red line denotes application boundary

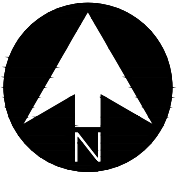

Neighbour
5 Essich Meadows

Open Space

Existing
Driveway

Parking
Space

Parking
Space

Integral
Garage

Existing House
(Applicant)

Existing
Rear Garden

Hatched area
denotes extent
of proposed
self-contained
annexe.

Existing
Rear Garden

Neighbour
1 Essich Road

PROJECT
6 Essich Meadows, Inverness - Andy Pirie

CONTENT
Location Plan & Site Plan

A	Additional information added.	23.11.23	-
REV.	DESCRIPTION	DATE	BY

DATE	SCALE	DRAWN	CHECKED	STATUS
02.11.23	As Shown	-	-	Planning

PROJECT NO.	SET	REFERENCE	PLOT NO.	SHEET NO.	REV.
700	P	XXX	XX	001	A