



GROUND FLOOR PLAN

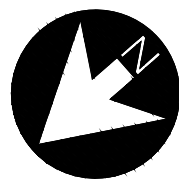

PROPOSED PLANS

SCALE 1:100

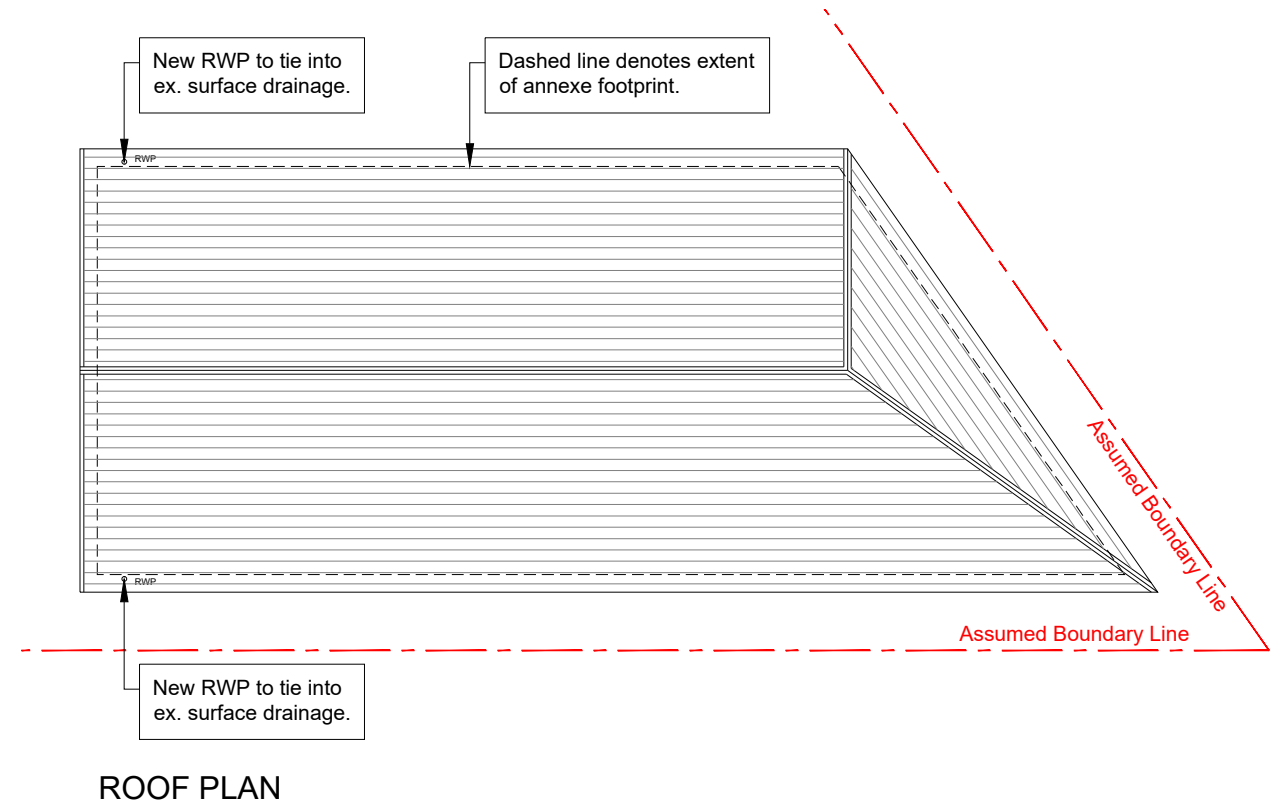

ROOF PLAN

PROJECT
6 Essich Meadows, Inverness - Andy Pirie

CONTENT
Proposed Floor Plan & Roof Plan

-	-	-	-	-	-
REV.	DESCRIPTION	DATE	BY		
02.11.23	1:100	-	-	Planning	
PROJECT NO.	SET	REFERENCE	PLOT NO.	SHEET NO.	REV.
700	P	XXX	XX	002	-