



A3

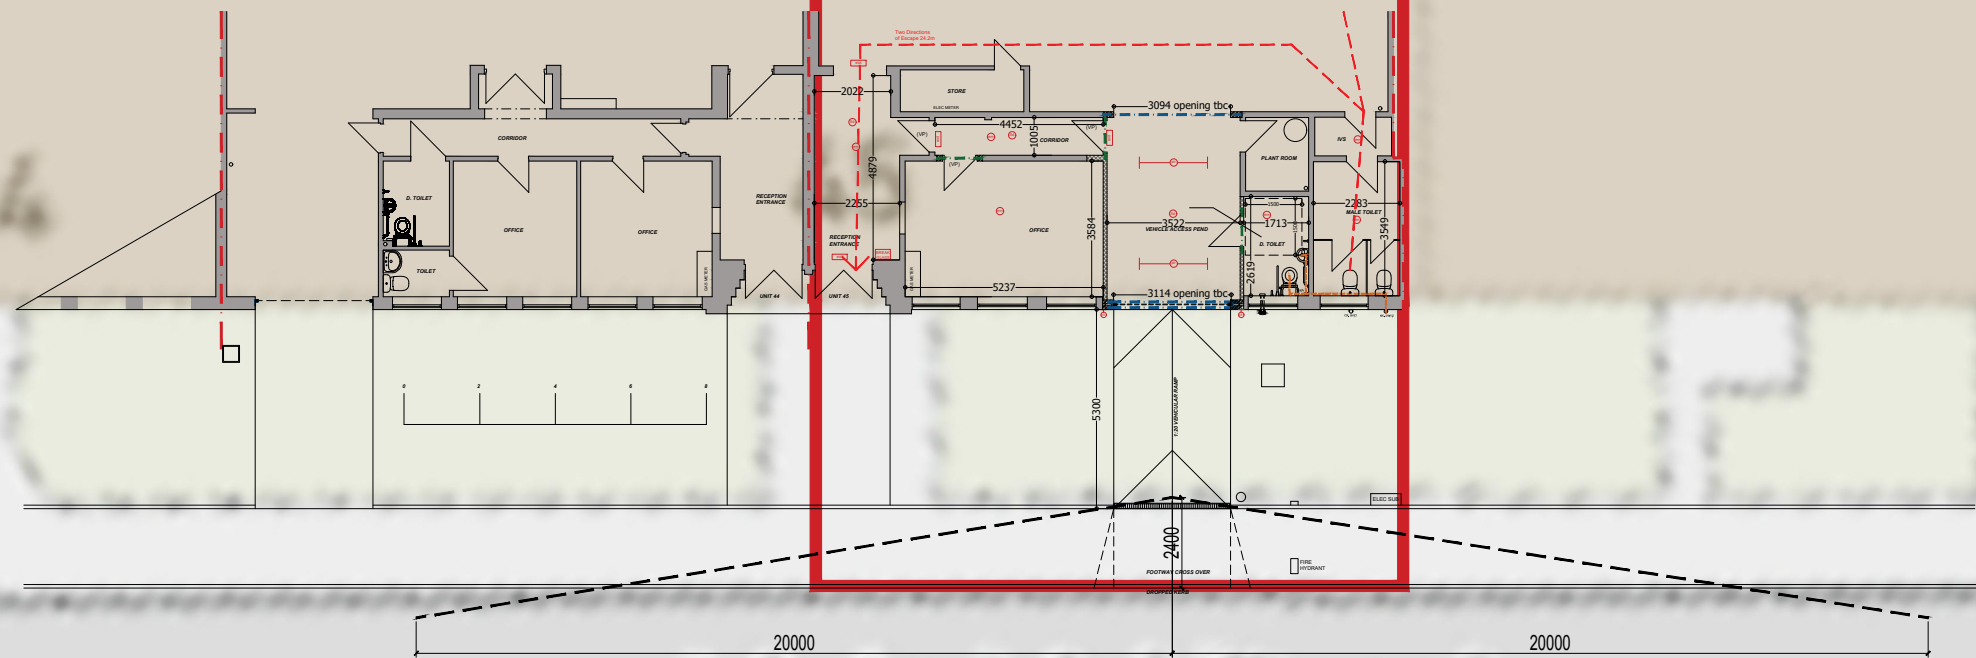

Muirshiel Road

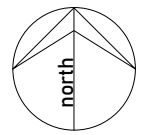

PROJECT: AA23_P400 / DWG No: STP-001 / TITLE: SITE PLAN / SCALE 1:200