




**EXISTING FRONT ELEVATION**

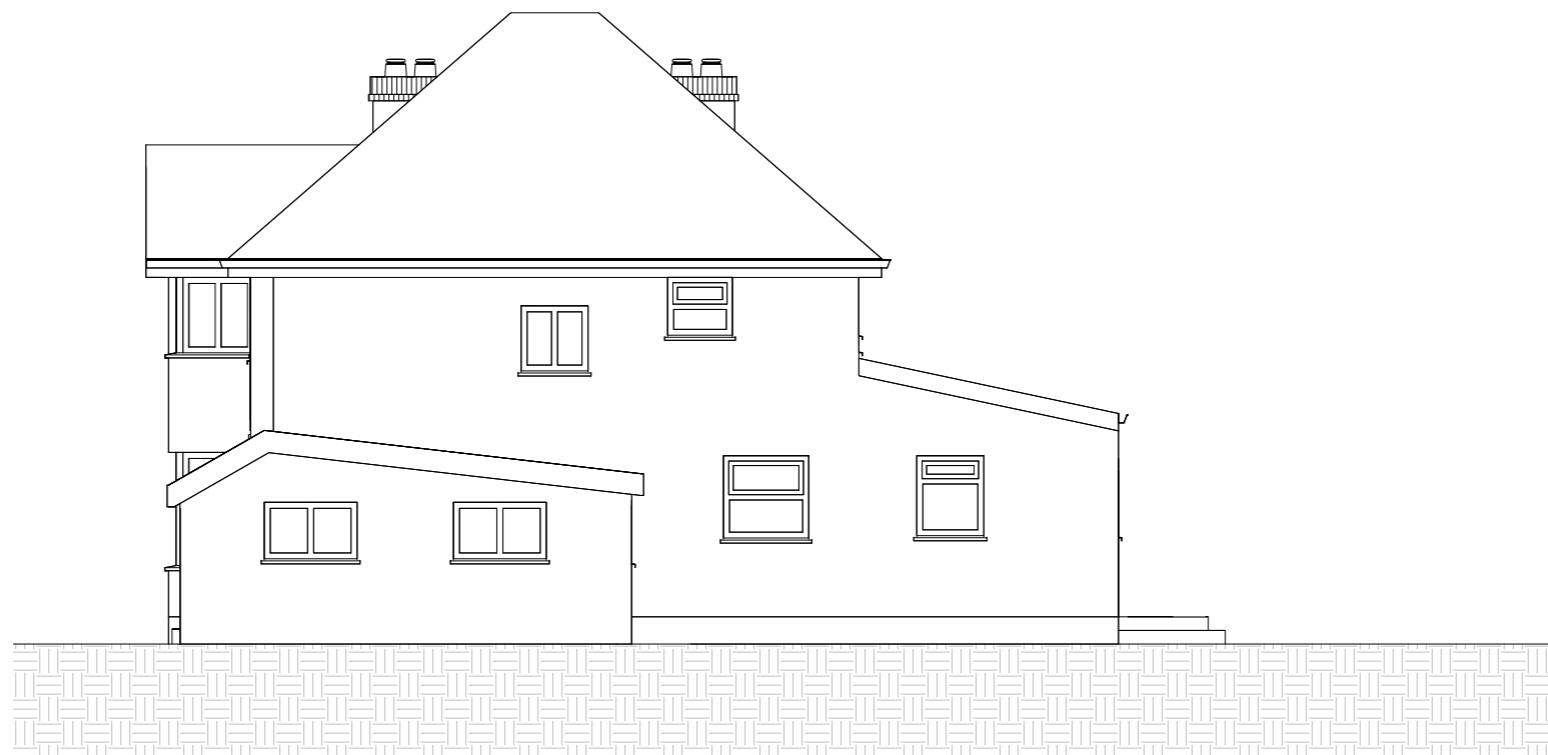

**EXISTING SIDE ELEVATION**

Owner  
15 Elmbrook Rd, Sutton SM1 2JF

Project Info.

Erection of two storey side extension and single storey rear extension.

Sheet No.

A103

Sheet Name

Existing Elevations

Project No. PL2510202301

Date 01/11/2023

Scale

**A3** 1 : 100

**J'LEO SVUE**

Note

1. All dimensions are in millimetres.
2. The drawing is to be checked in conjunction with all relevant architects, engineers and specialist drawings and specification.
3. Any discrepancies between the site conditions and these drawings to be reported to TPDevelopment.
4. Dimensions to be checked on site.

