



Roof Plan
1 : 100

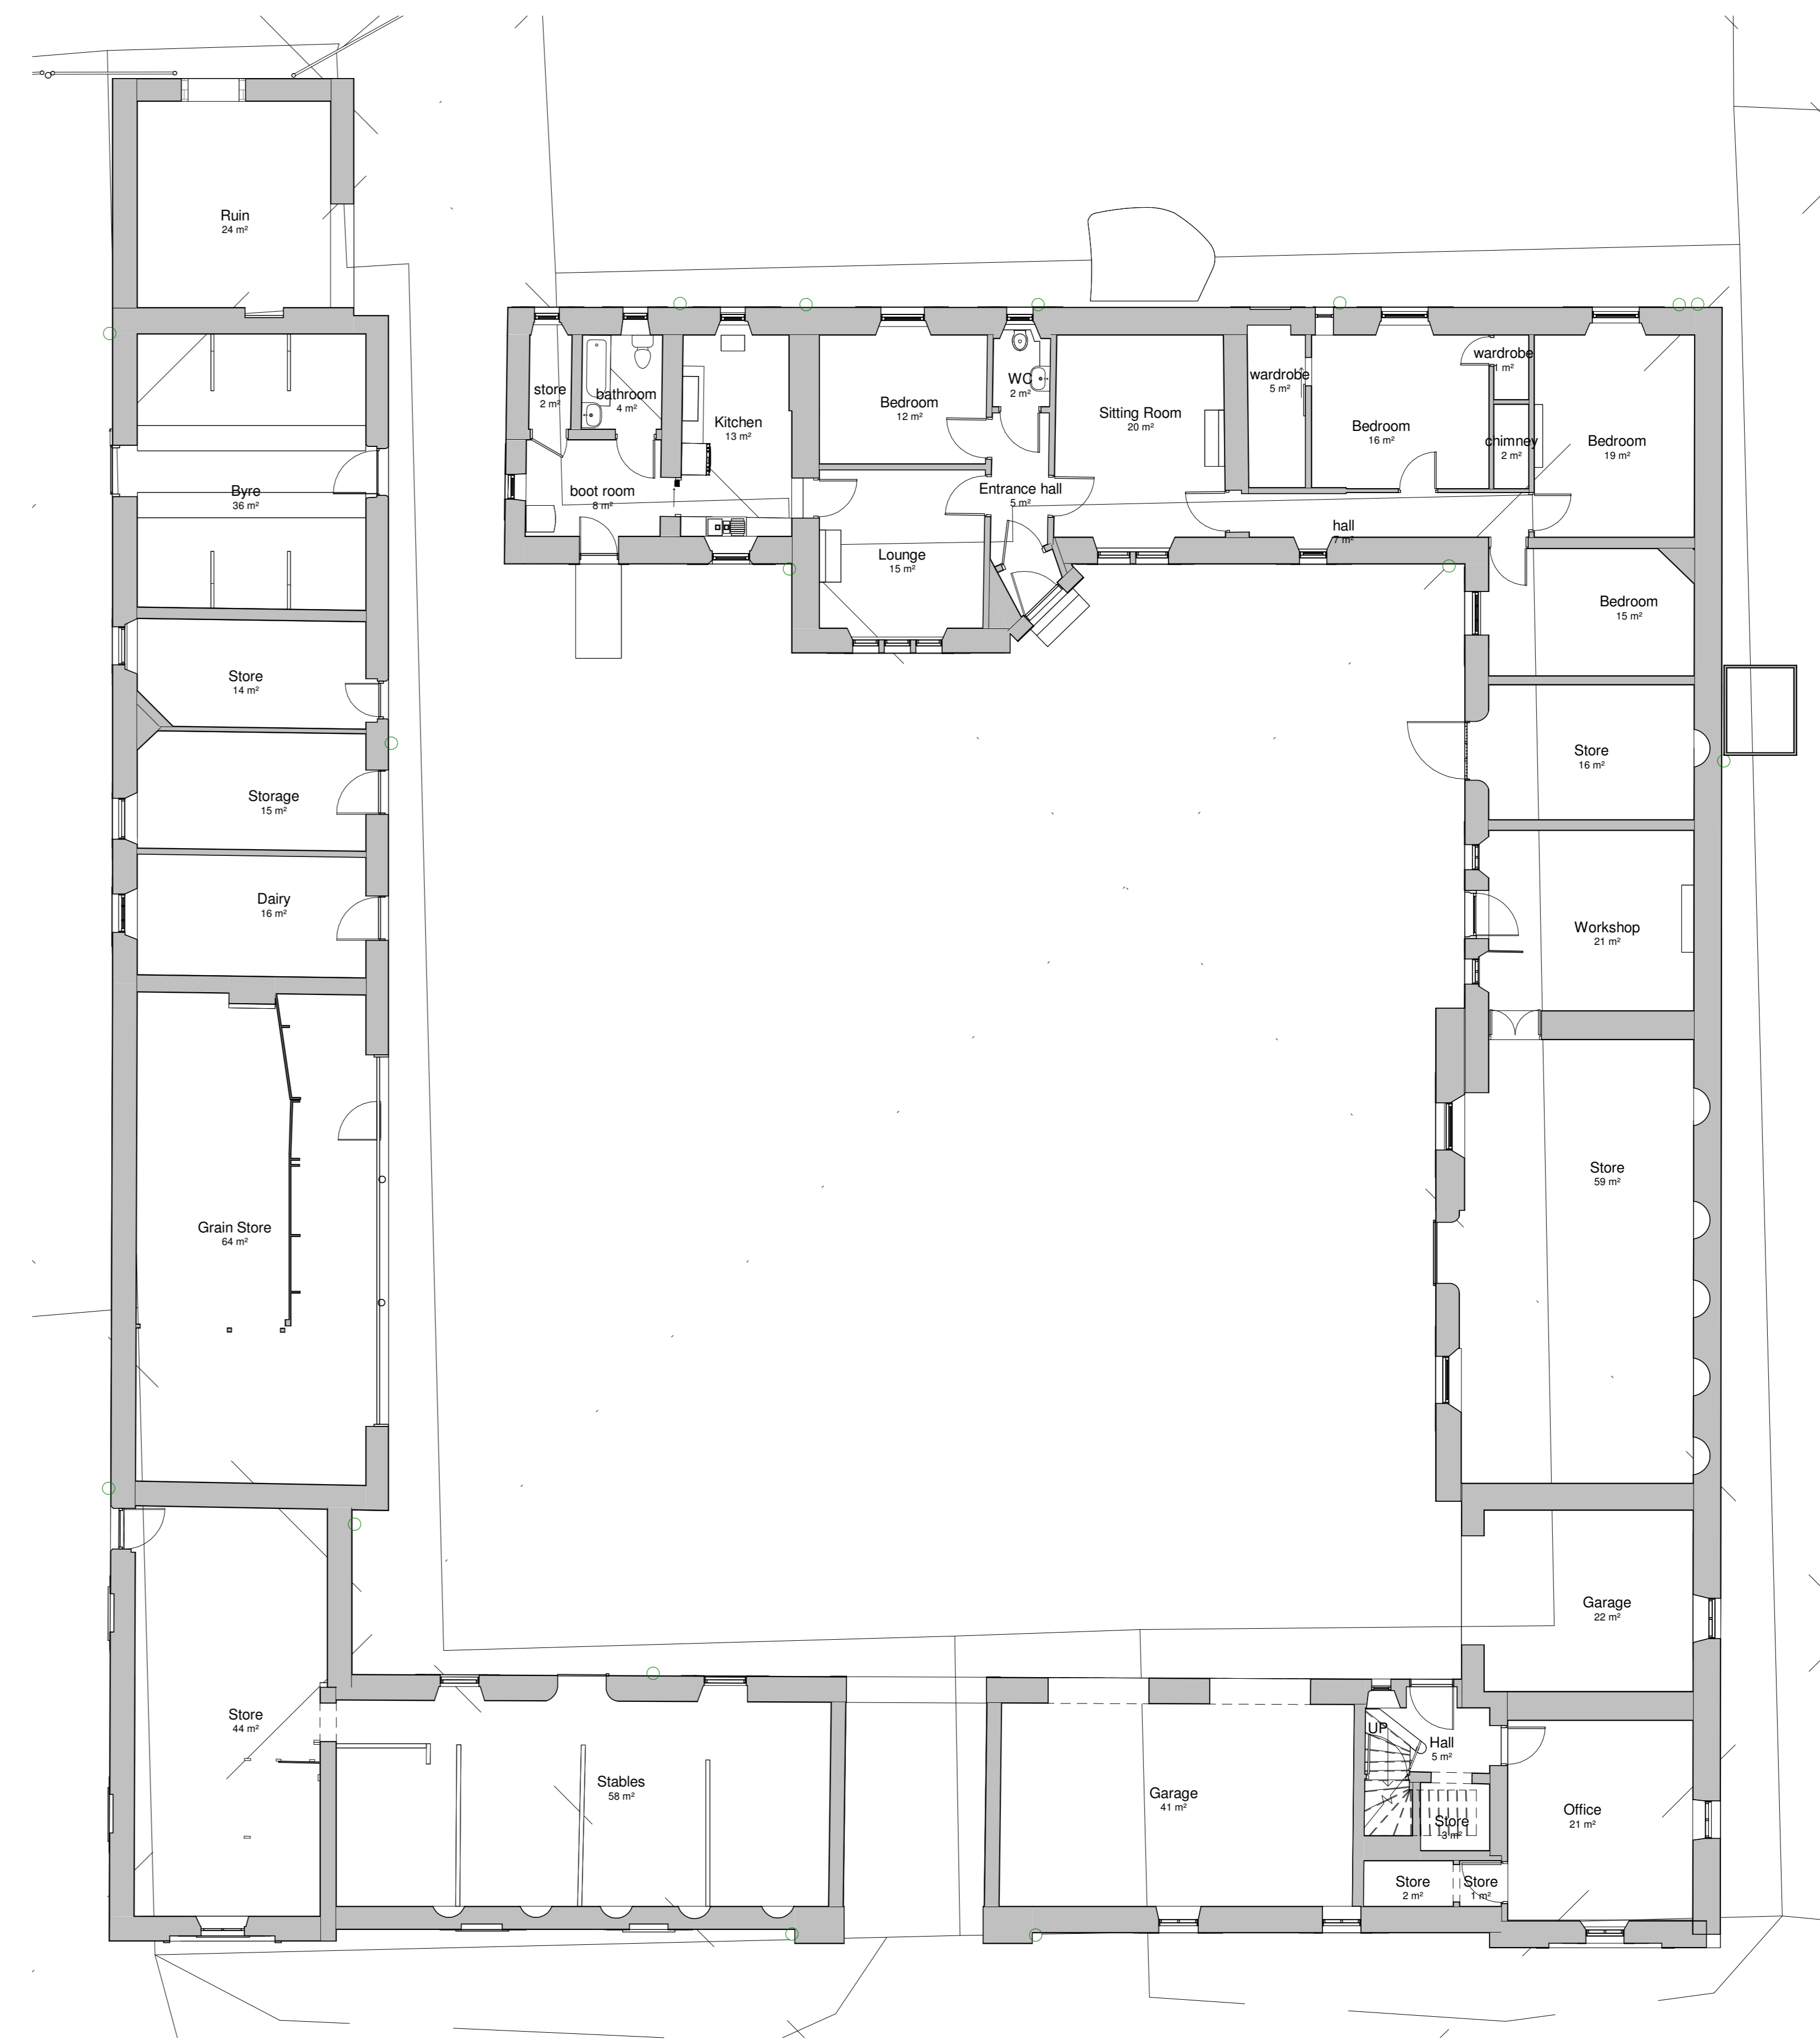

Ground Floor Plan
1 : 100

NOTES
Copyright: Nicholas Lindsay Architects Ltd.
Do not scale for construction purposes. Use
figured dimensions only. Accuracy of this
drawing in print form cannot be guaranteed.
Nicholas Lindsay Architects accepts responsibility
for this document only to the commissioning party
and not to any other.
Nicholas Lindsay Architects does not accept liability
for accuracy or veracity of survey information
provided by others and used in the preparation of
this drawing. All dimensions must be checked and
verified on site.

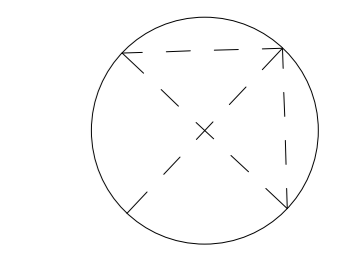

0 5m
Scale 1:100

No.	Description	Date



NICHOLAS LINDSAY ARCHITECTS LTD.
100% RIBA Chartered
RIBA Reg. No. 2019, RIBA No. 146
www.nicholaslindsay.com

Project number	23-014
Client	Andrew and Joyce Findlay
Date	October 2023

Dankeith Farmhouse Conversion
Symington, Kilmarnock, KA1 5SH

Drawing
EXISTING PLANS

Scale @ A1 1 : 100

PL-04