


Roof Plan
1 : 100




Proposed Ground Floor plan
1 : 100

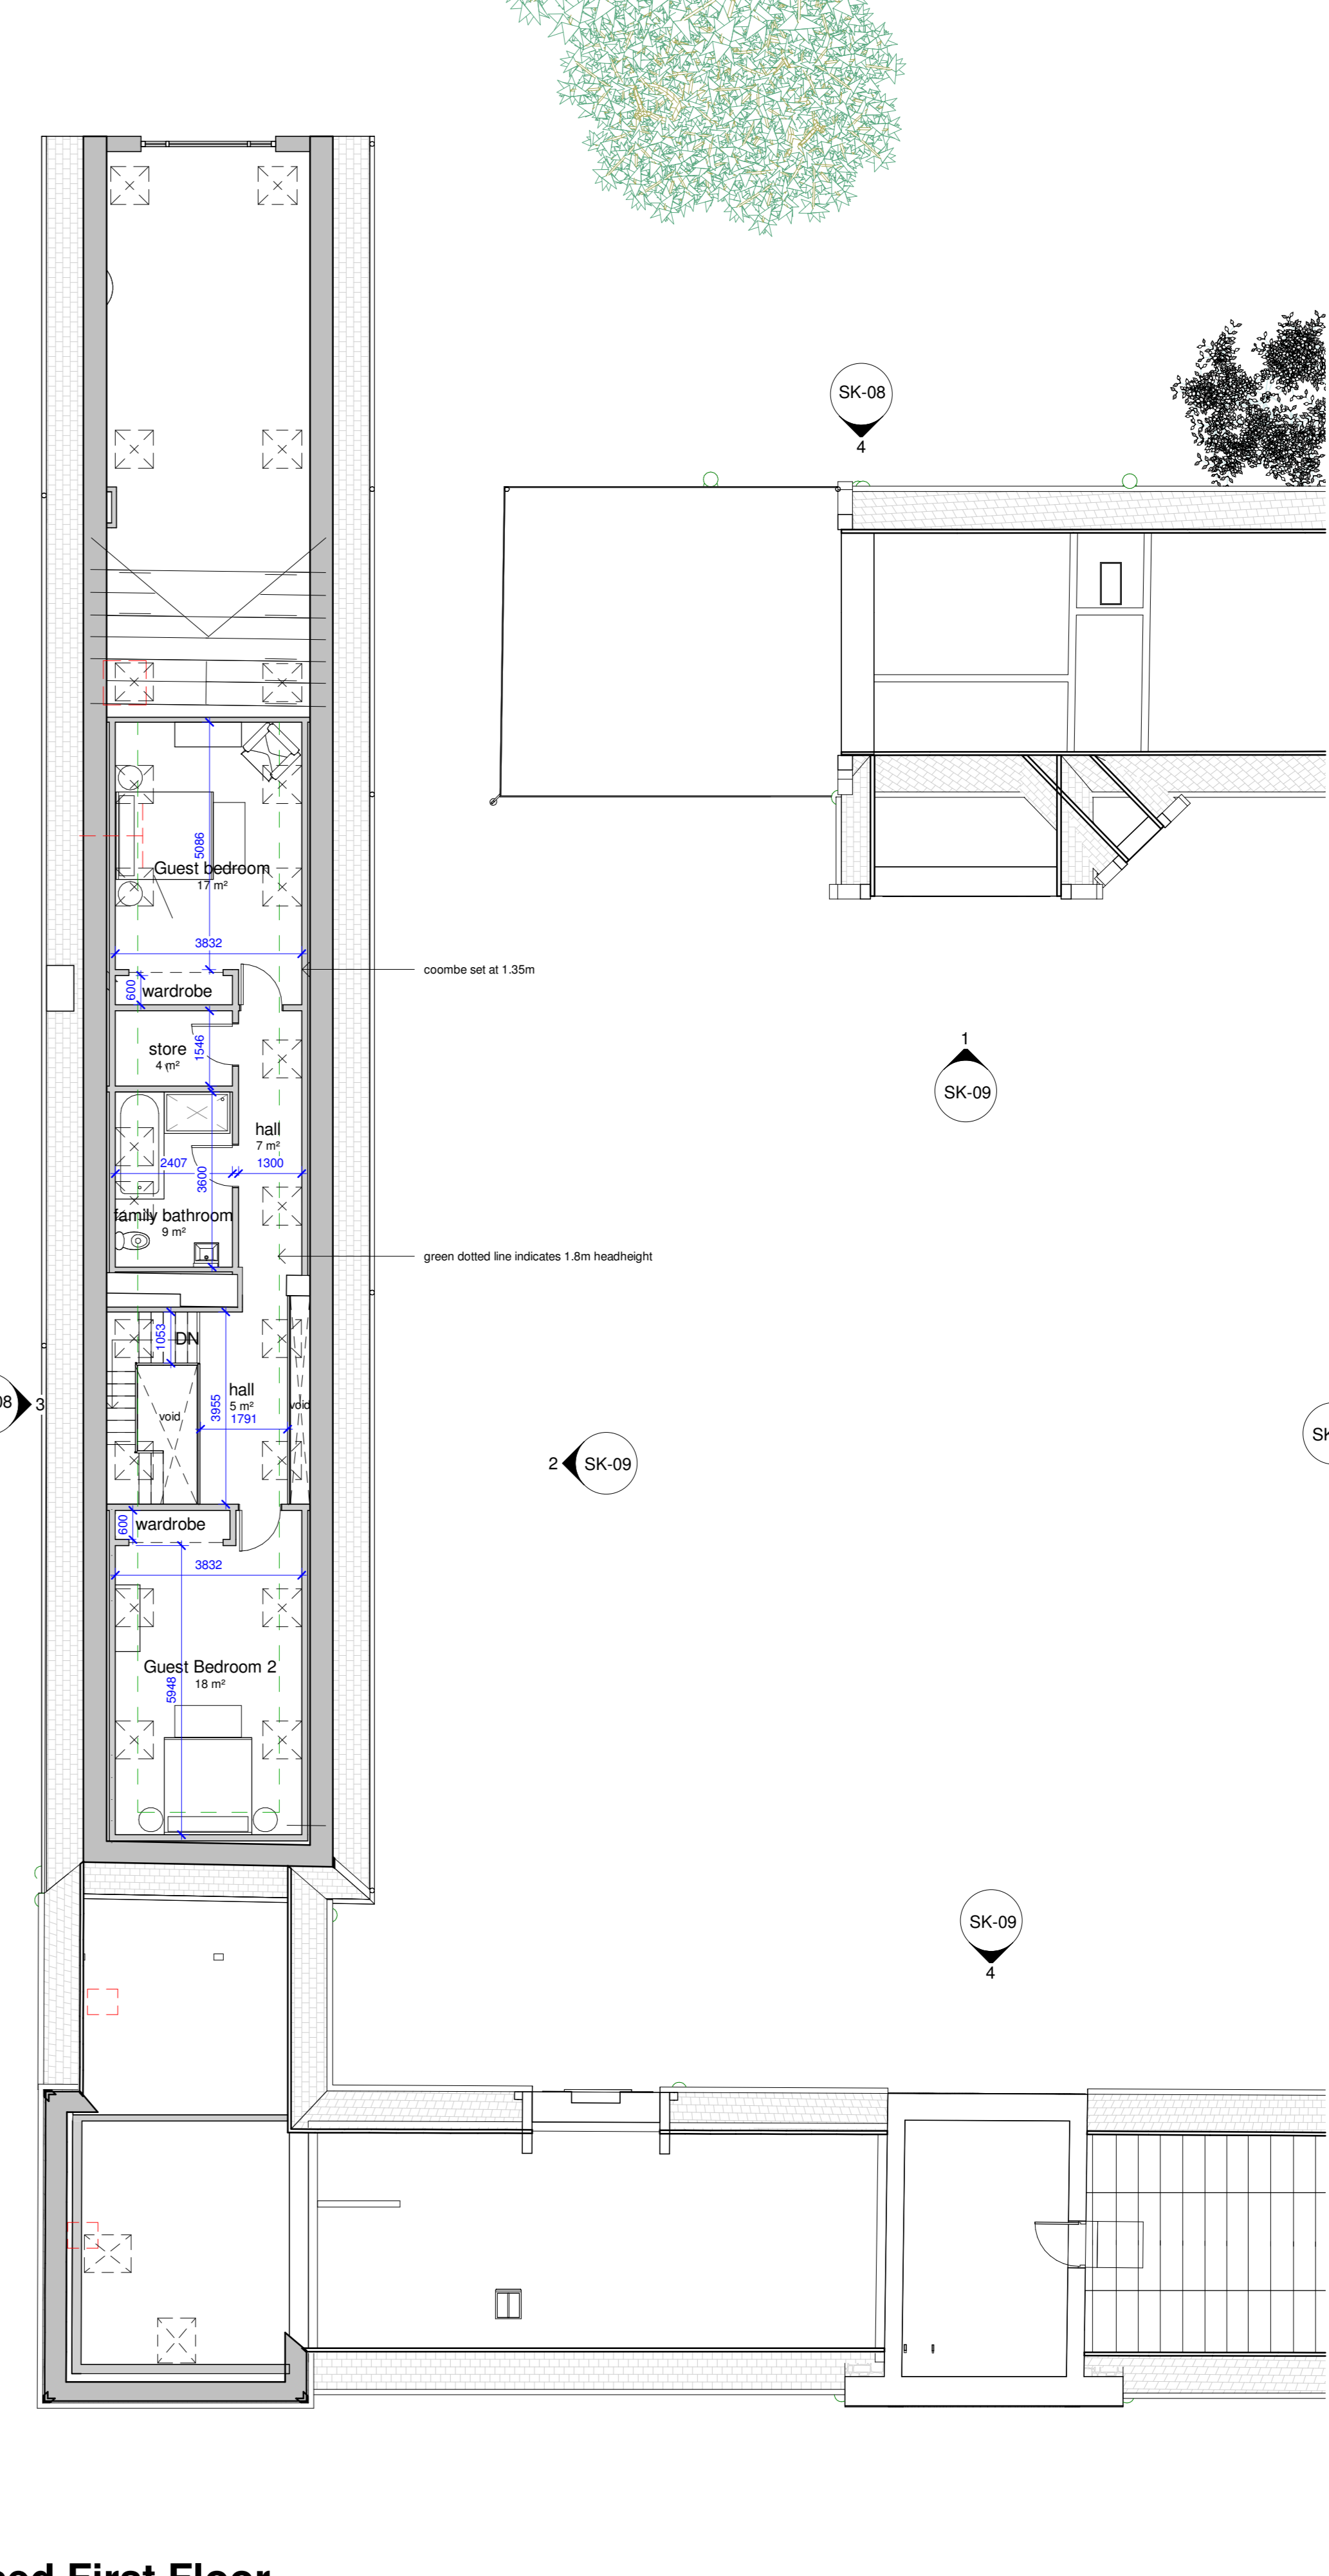

Proposed First Floor
1 : 100

NOTES
Copyright: Nicholas Lindsay Architects Ltd.
Do not scale for construction purposes. Use figured dimensions only. Accuracy of this drawing in print form cannot be guaranteed.
Nicholas Lindsay Architects accepts responsibility for this document only to the commissioning party and not to any other.
Nicholas Lindsay Architects does not accept liability for accuracy or veracity of survey information provided by others and used in the preparation of this drawing. All dimensions must be checked and verified on site.

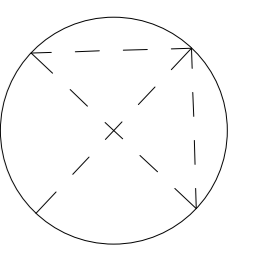

0 5m
Scale 1:100

No.	Description	Date
-----	-------------	------



Nicholas Lindsay Architects Ltd.
100% RIBA Chartered
100% RIBA Chartered
100% RIBA Chartered
www.nicholaslindsay.com

Project number 23-014
Client Andrew and Joyce Findlay
Date October 2023

Dankeith Farmhouse Conversion
Symington, Kilmarnock, KA1 5SH

Drawing PROPOSED PLANS

Scale @ A1 1 : 100

PL-07