



Site Plan 1:500

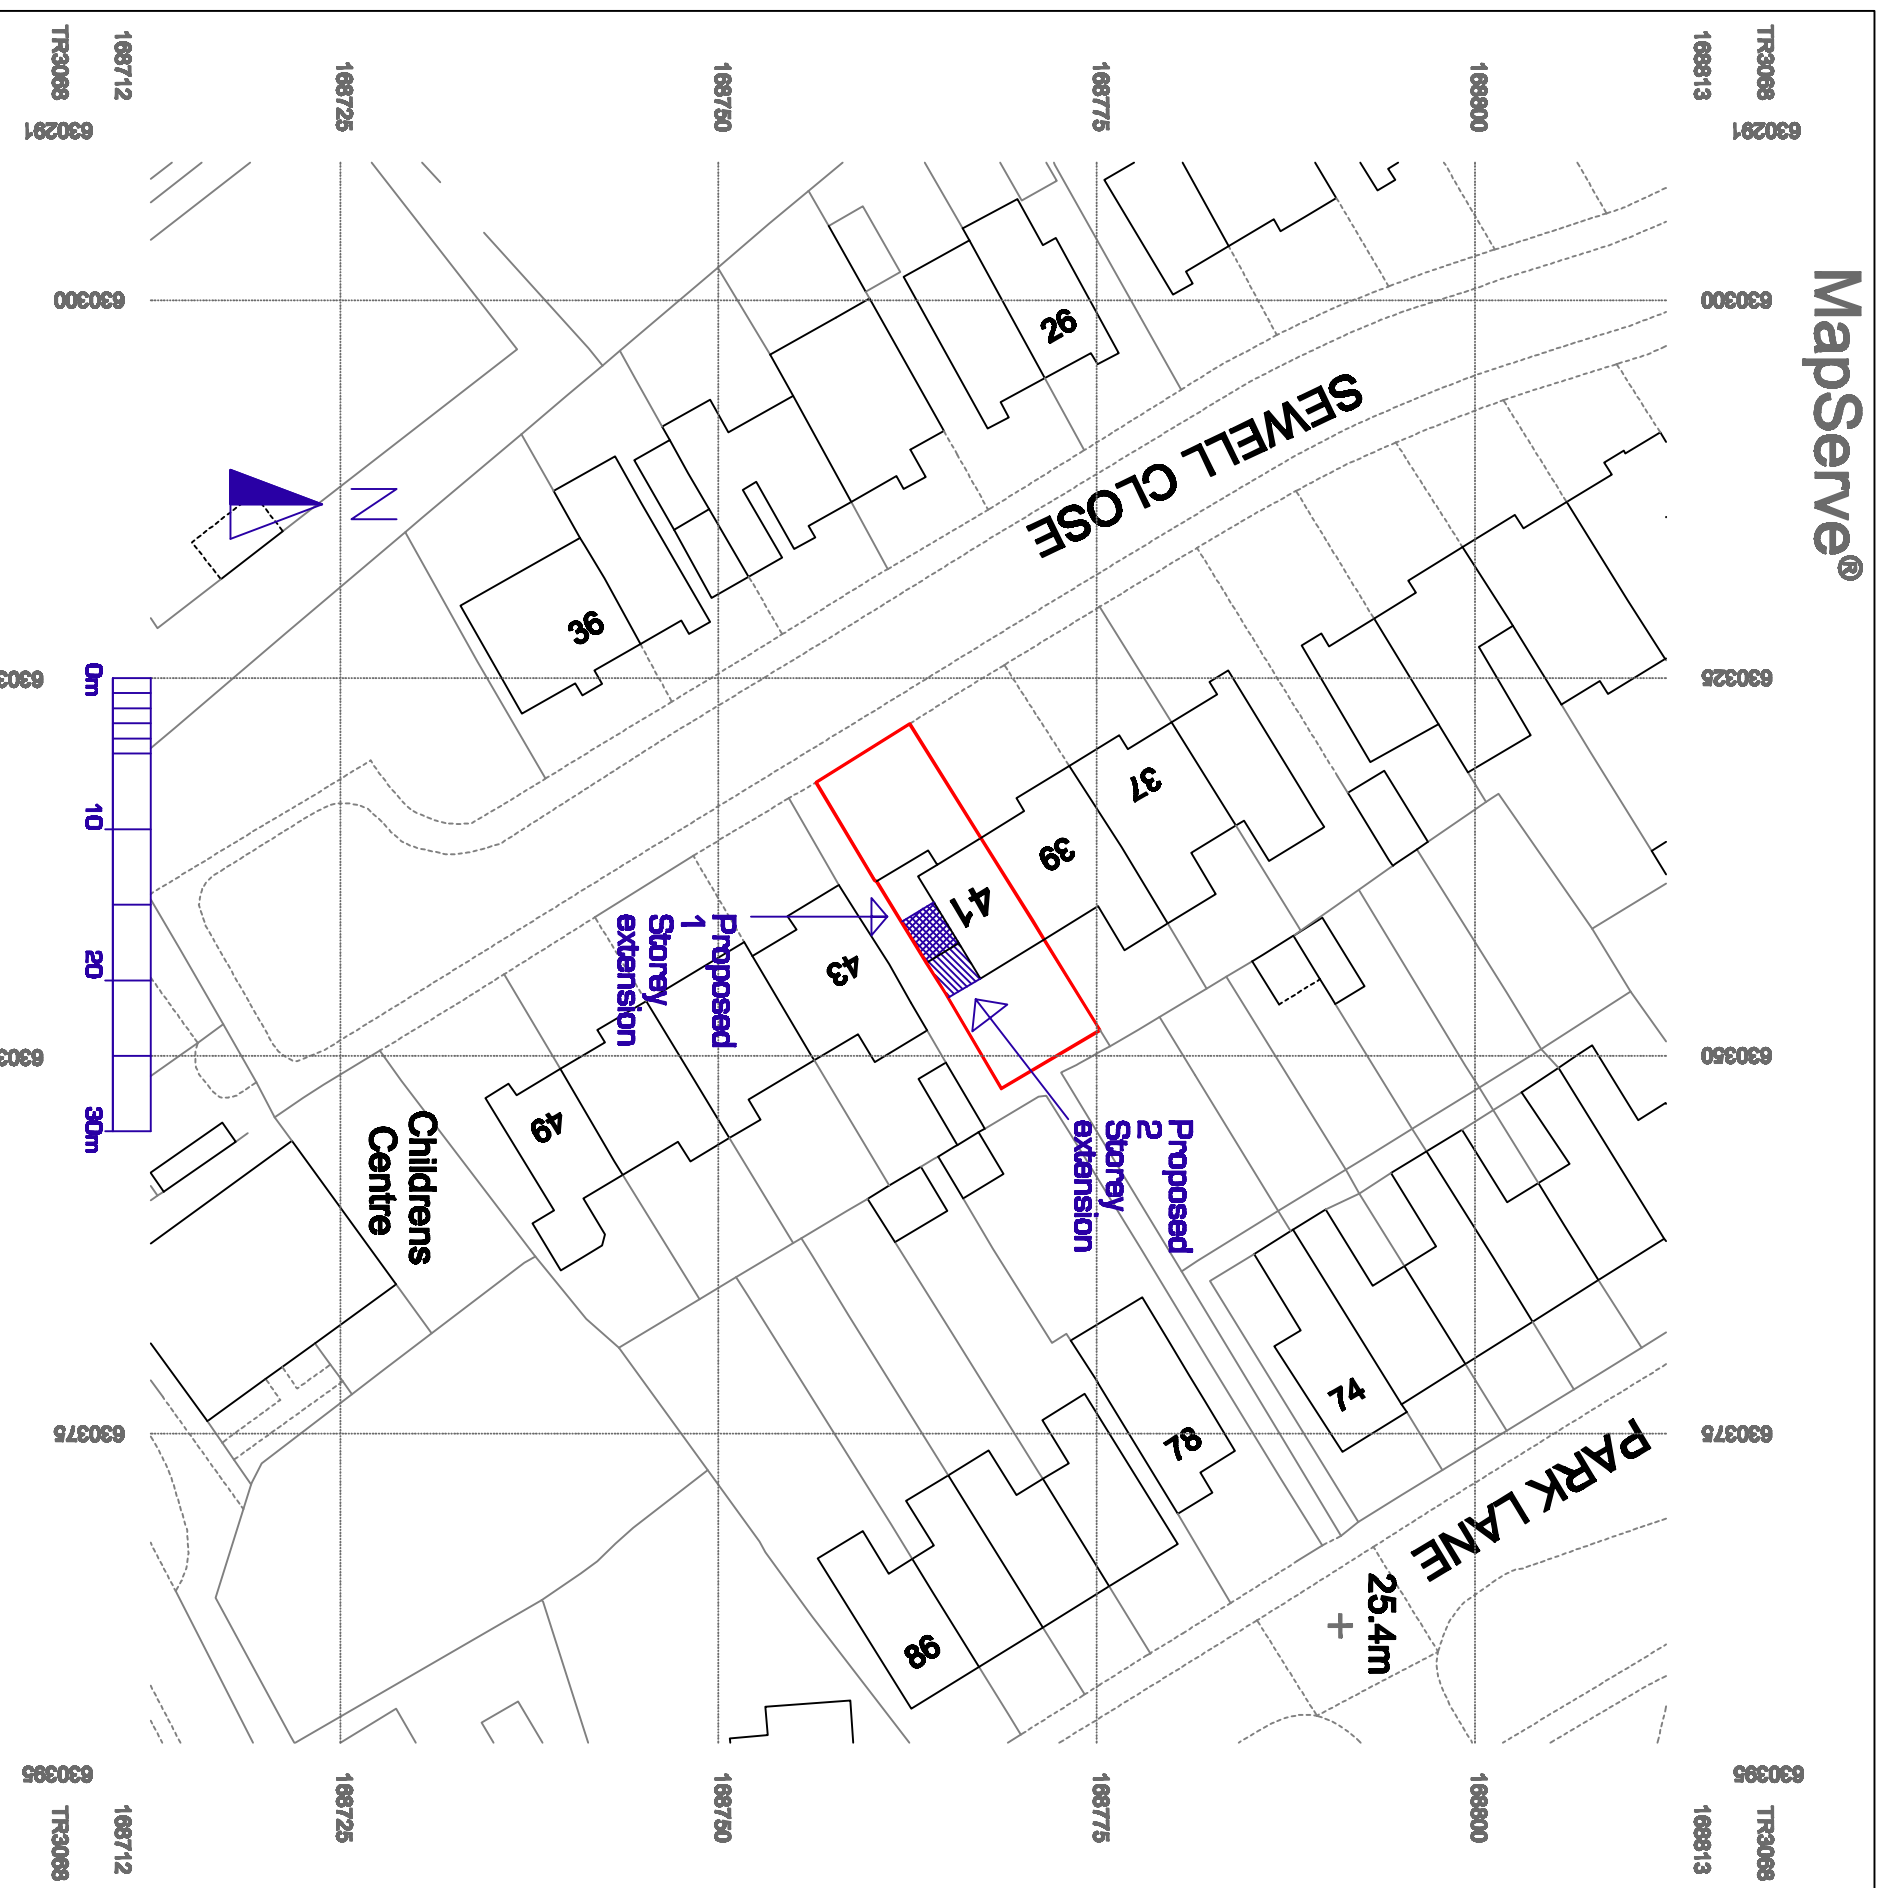

Location Plan 1:1250

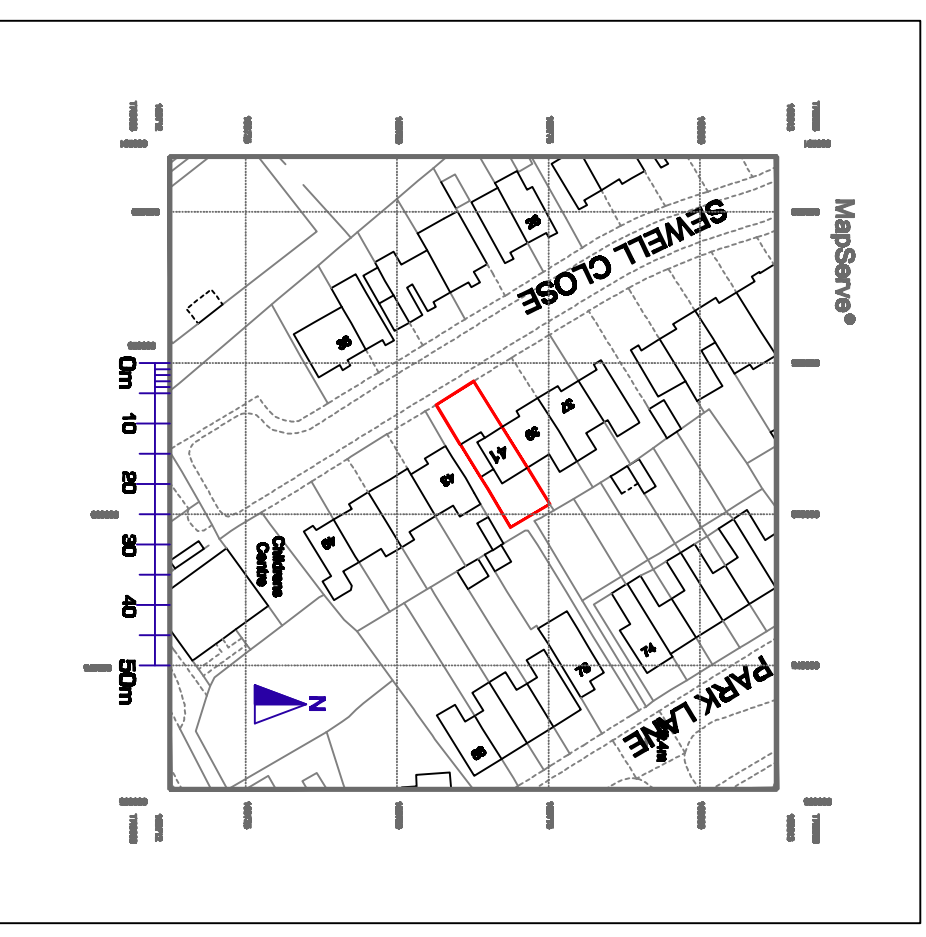

Tony Michael Consulting
 23 Dungen Park Drive Broadleaves Kent CT10 1PB
 Tel: 01843 864300
 Email: tonymichaelconsulting.co.uk
www.tonymichaelconsulting.co.uk

41 SEWELL CLOSE, BIRCHINGTON

Site and Location Plans OCT 23
 1:500 1:1250 Dwg. No. 005

These Drawings and designs and information are the Copyright of Tony Michael Consulting/TMC Commercial Ltd

Do not scale
 Report any Errors or Discrepancies as soon as they are found to TMC

These drawings are intended for the sole use of the client of TMC only, and for the sole and specific purpose to obtain Planning Permission and Building Regulation Approval, and no third party can rely on or use these drawings or information contained within or appended to, for any purpose, without the expressed consent of TMC in writing

For the avoidance of doubt, the terms of the Contractors [Rights of Third parties] Act 1998 are excluded from, and do not apply to, these drawings, accompanying specifications, details, designs, and the engagement