


Notes.


- Do not scale (Except for planning purposes only).
- The contractor is responsible for checking dimensions, tolerances and references. Report all discrepancies before proceeding with the works.
- Where an item is covered by drawings to different scales the larger scale drawing is to be worked to.

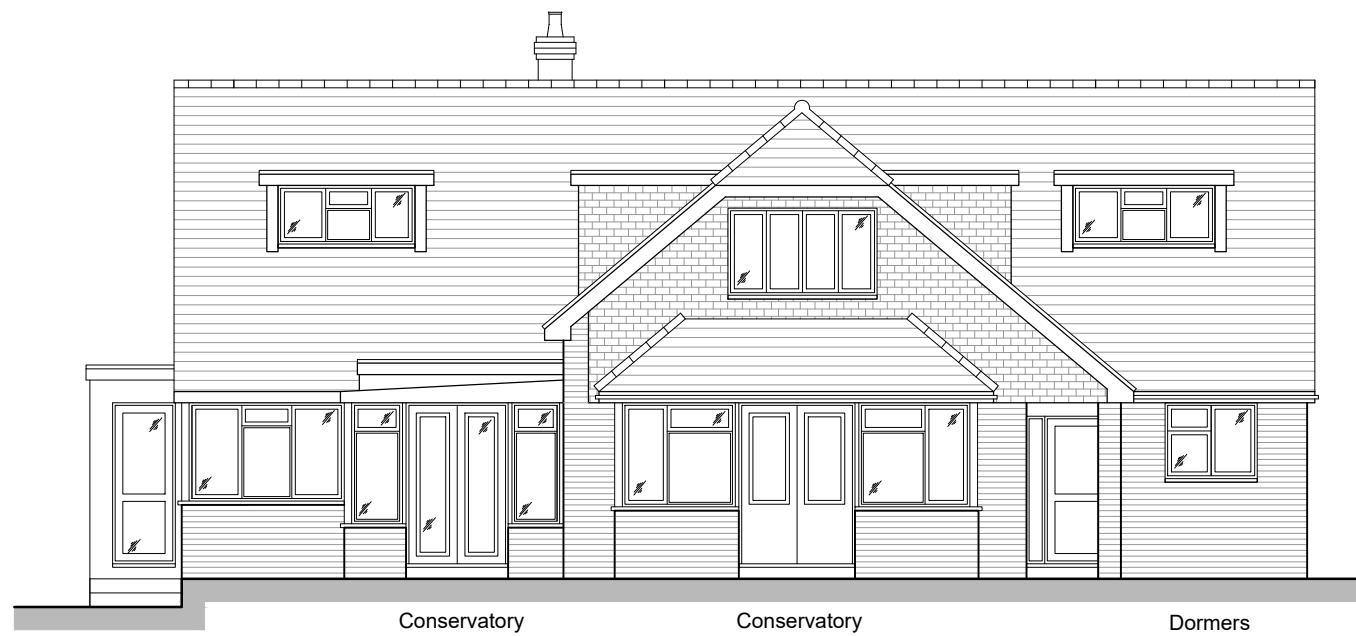

Existing South-east Elevation
Scale 1:100



Existing South-west Elevation
Scale 1:100

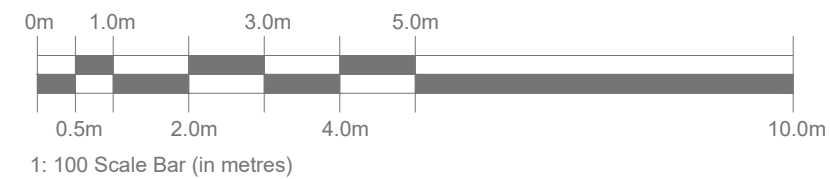

Rev A:	28.11.23	Planners comments
--------	----------	-------------------

Rev.	Date.	Description.
------	-------	--------------

Project Title.
**Proposed Alterations to
Dormers,
Darwin Road,
Birchington.
CT7 9JL**

Drawing Description.
Existing Elevations (1 of 2)

Scale. 1:100 @ A3	Date. November 23
-----------------------------	-----------------------------

Drawn By.	Checked By.
-----------	-------------

Purpose.
PLANNING

Drawing No. 23/92/05	Revision. A
--------------------------------	-----------------------