



**Proposed Roof Plan**  
Scale 1:100

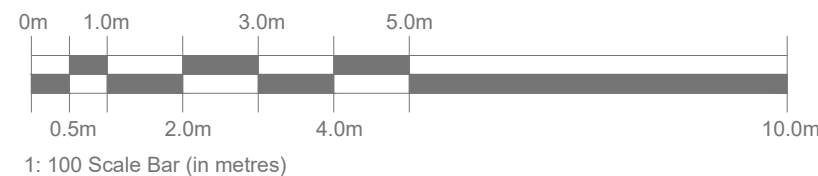

**Notes.**

- Do not scale (Except for planning purposes only).
- The contractor is responsible for checking dimensions, tolerances and references. Report all discrepancies before proceeding with the works.
- Where an item is covered by drawings to different scales the larger scale drawing is to be worked to.

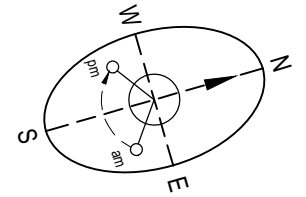

Rev B:	28.11.23	Planners comments
Rev A:	20.11.23	Clients comments
Rev.	Date.	Description.

Project Title.  
**Proposed Alterations to  
 Dormers,  
 Darwin Road,  
 Birchington.  
 CT7 9JL**

Drawing Description.  
**Proposed Roof Plan**

Scale. <b>1:100 @ A3</b>	Date. <b>November 23</b>
-----------------------------	-----------------------------

Drawn By.	Checked By.
-----------	-------------

Purpose.  
**PLANNING**

Drawing No. <b>23/92/10</b>	Revision. <b>B</b>
--------------------------------	-----------------------