



Existing Roof Plan
Scale 1:100

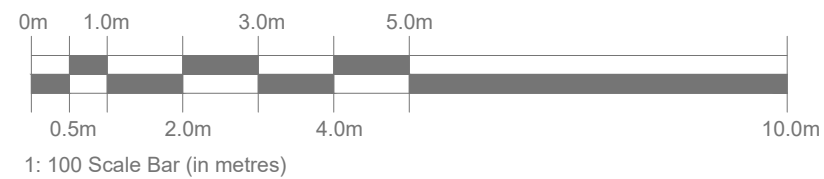

- Notes.
- Do not scale (Except for planning purposes only).
 - The contractor is responsible for checking dimensions, tolerances and references. Report all discrepancies before proceeding with the works.
 - Where an item is covered by drawings to different scales the larger scale drawing is to be worked to.

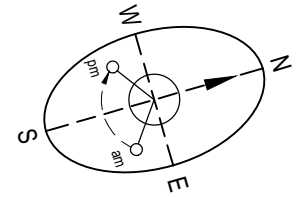

Rev A:	28.11.23	Planners comments
--------	----------	-------------------

Rev.	Date.	Description.
------	-------	--------------

Project Title.
Proposed Alterations to Dormers, Darwin Road, Birchington. CT7 9JL

Drawing Description.
Existing Roof Plan

Scale. 1:100 @ A3	Date. November 23
-----------------------------	-----------------------------

Drawn By.	Checked By.
-----------	-------------

Purpose.
PLANNING

Drawing No. 23/92/04	Revision. A
--------------------------------	-----------------------