



Proposed First Floor Plan
Scale 1:100

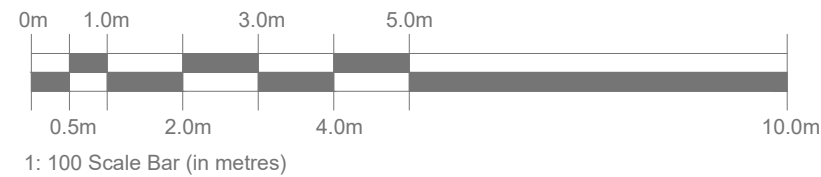

Notes.

- Do not scale (Except for planning purposes only).
- The contractor is responsible for checking dimensions, tolerances and references. Report all discrepancies before proceeding with the works.
- Where an item is covered by drawings to different scales the larger scale drawing is to be worked to.

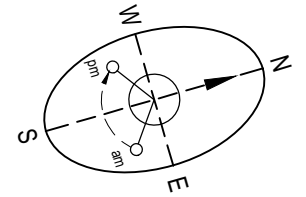

Rev B:	28.11.23	Planners comments
Rev A:	20.11.23	Clients comments
Rev.	Date.	Description.

Project Title.
Proposed Alterations to Dormers, Darwin Road, Birchington. CT7 9JL

Drawing Description.
Proposed First Floor Plan

Scale. 1:100 @ A3	Date. November 23
-----------------------------	-----------------------------

Drawn By.	Checked By.
-----------	-------------

Purpose.
PLANNING

Drawing No. 23/92/09	Revision. B
--------------------------------	-----------------------