


Notes.


- Do not scale (Except for planning purposes only).
- The contractor is responsible for checking dimensions, tolerances and references. Report all discrepancies before proceeding with the works.
- Where an item is covered by drawings to different scales the larger scale drawing is to be worked to.

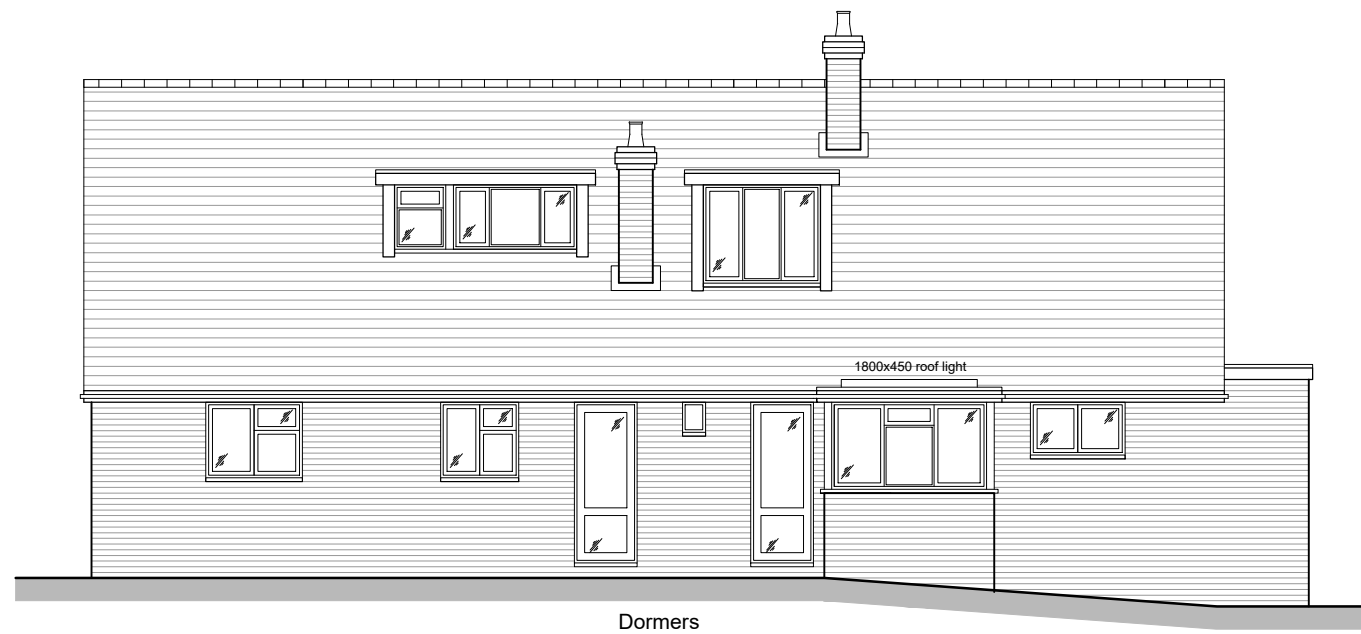

**Proposed North-west Elevation**  
Scale 1:100



**Proposed North-east Elevation**  
Scale 1:100

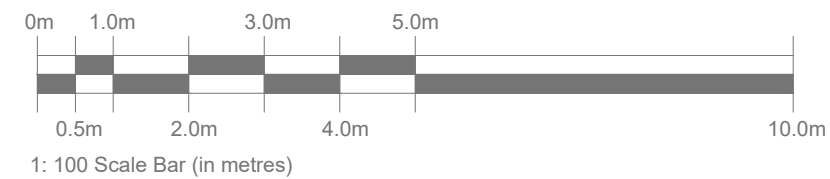

|        |          |                   |
|--------|----------|-------------------|
| Rev B: | 28.11.23 | Planners comments |
| Rev A: | 20.11.23 | Clients comments  |
| Rev.   | Date.    | Description.      |

Project Title.  
**Proposed Alterations to  
Dormers,  
Darwin Road,  
Birchington.  
CT7 9JL**

Drawing Description.  
**Proposed Elevations (2 of 2)**

|                             |                             |
|-----------------------------|-----------------------------|
| Scale.<br><b>1:100 @ A3</b> | Date.<br><b>November 23</b> |
| Drawn By.                   | Checked By.                 |

Purpose.  
**PLANNING**

|                                |                       |
|--------------------------------|-----------------------|
| Drawing No.<br><b>23/92/12</b> | Revision.<br><b>B</b> |
|--------------------------------|-----------------------|