



Existing Ground Floor Plan
Scale 1:100

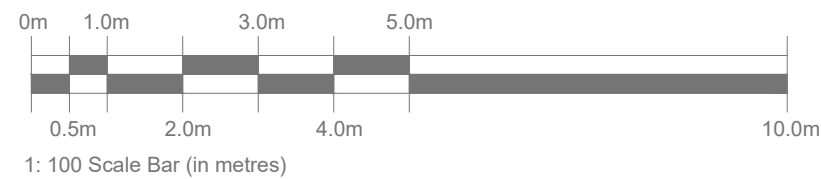

- Notes.
- Do not scale (Except for planning purposes only).
 - The contractor is responsible for checking dimensions, tolerances and references. Report all discrepancies before proceeding with the works.
 - Where an item is covered by drawings to different scales the larger scale drawing is to be worked to.

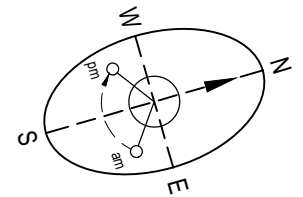

Rev A:	28.11.23	Planners comments
Rev.	Date.	Description.

Project Title.
Proposed Alterations to Dormers, Darwin Road, Birchington. CT7 9JL

Drawing Description.
Existing Ground Floor Plan

Scale.
1:100 @ A3

Date.
November 23

Drawn By. _____
 Checked By. _____

Purpose.
PLANNING

Drawing No.
23/92/02

Revision.
A