


North Elevation

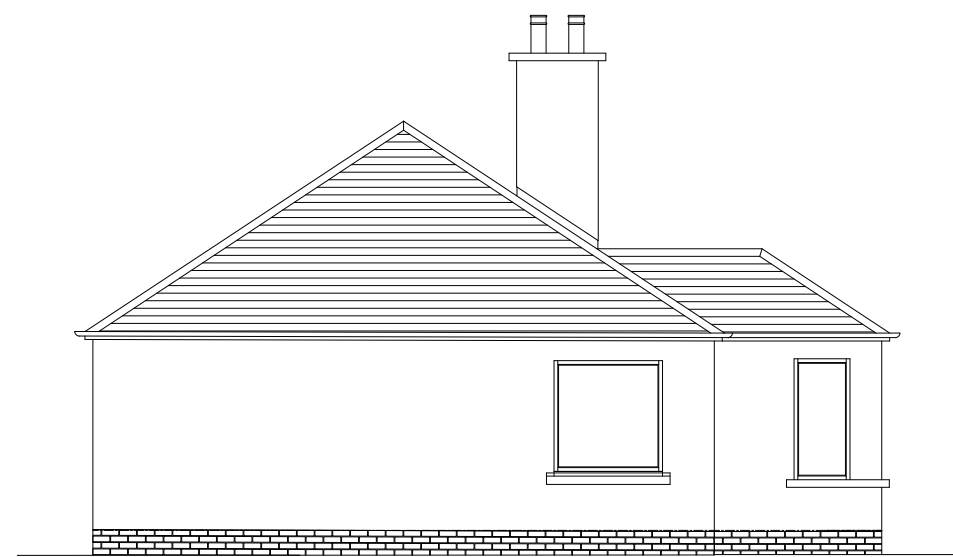


South Elevation




East Elevation



West Elevation

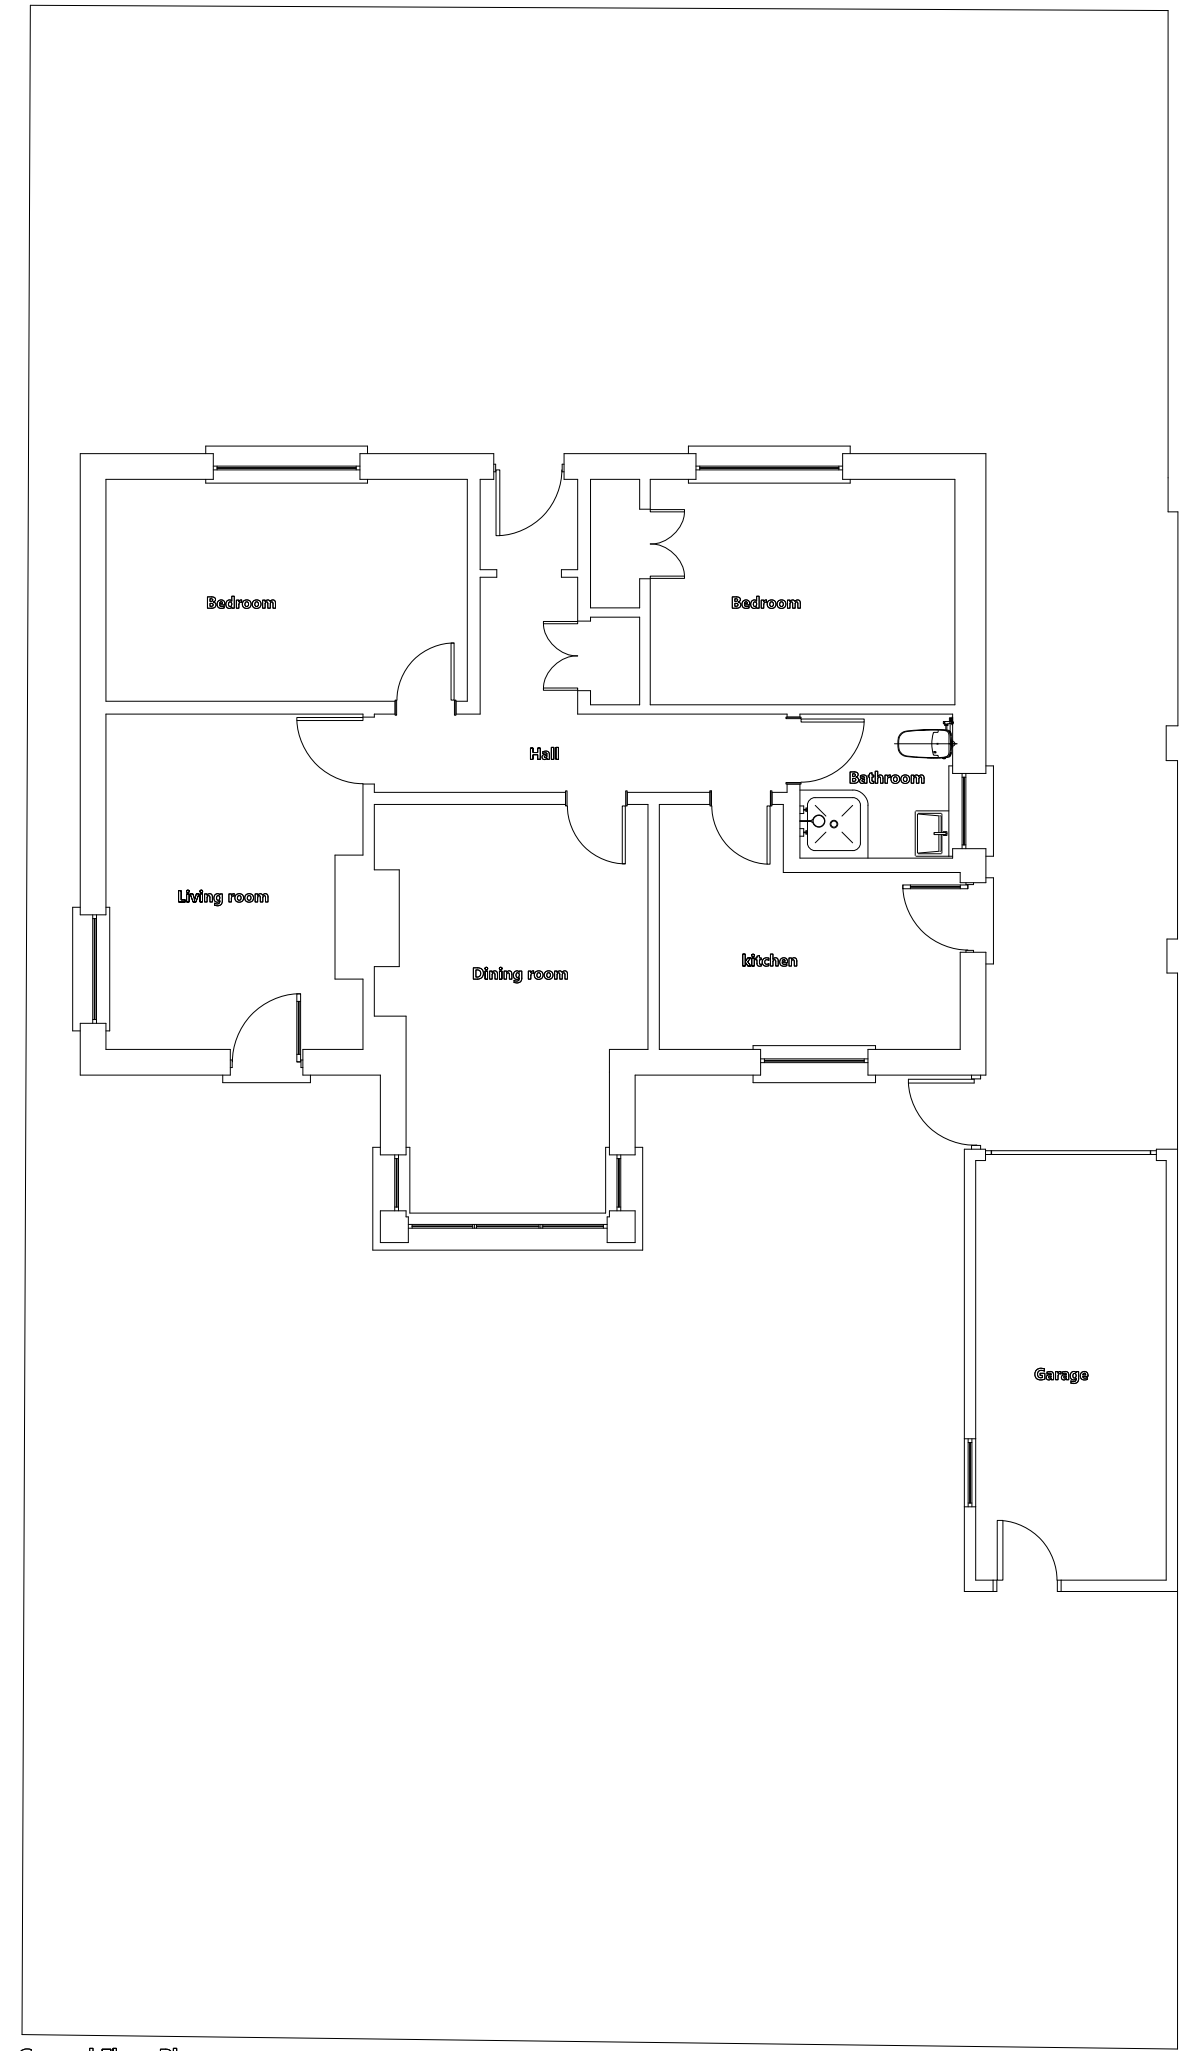

Ground Floor Plan

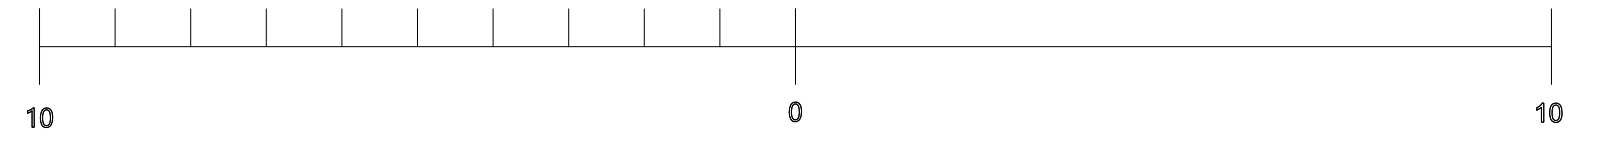

	Drawing number	01
	Drawing type	Existing plans
	Scale	1 : 100