

North Elevation

Material samples



Lead




white render




Stainless steel window frame




wooden cladding

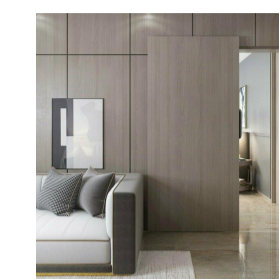


bi-fold door frame colour

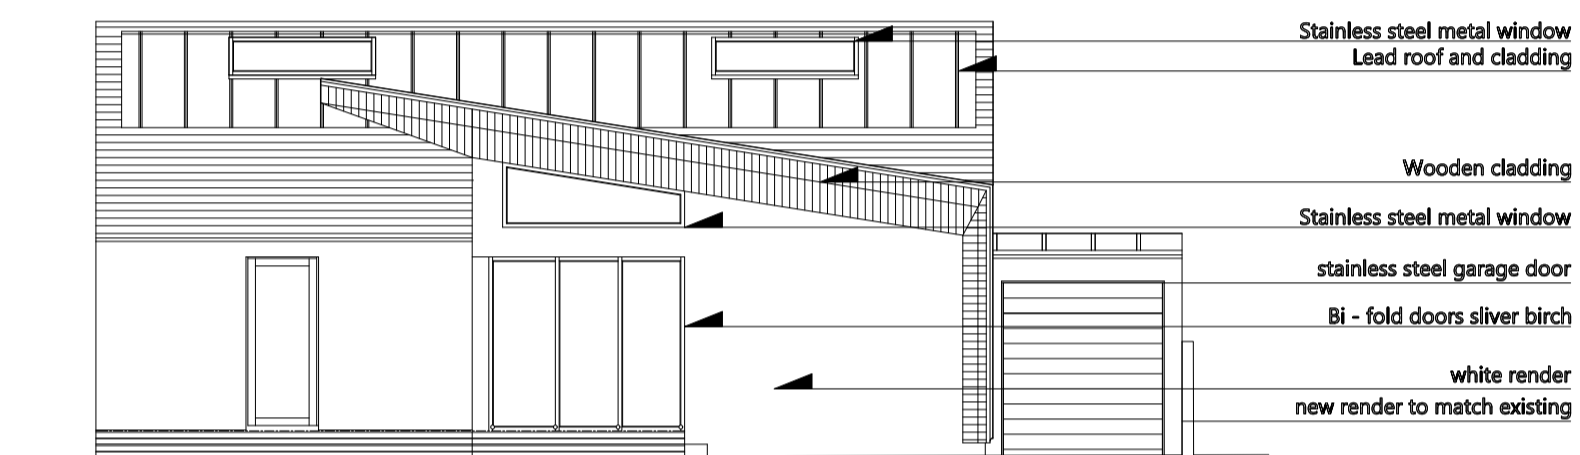

South Elevation

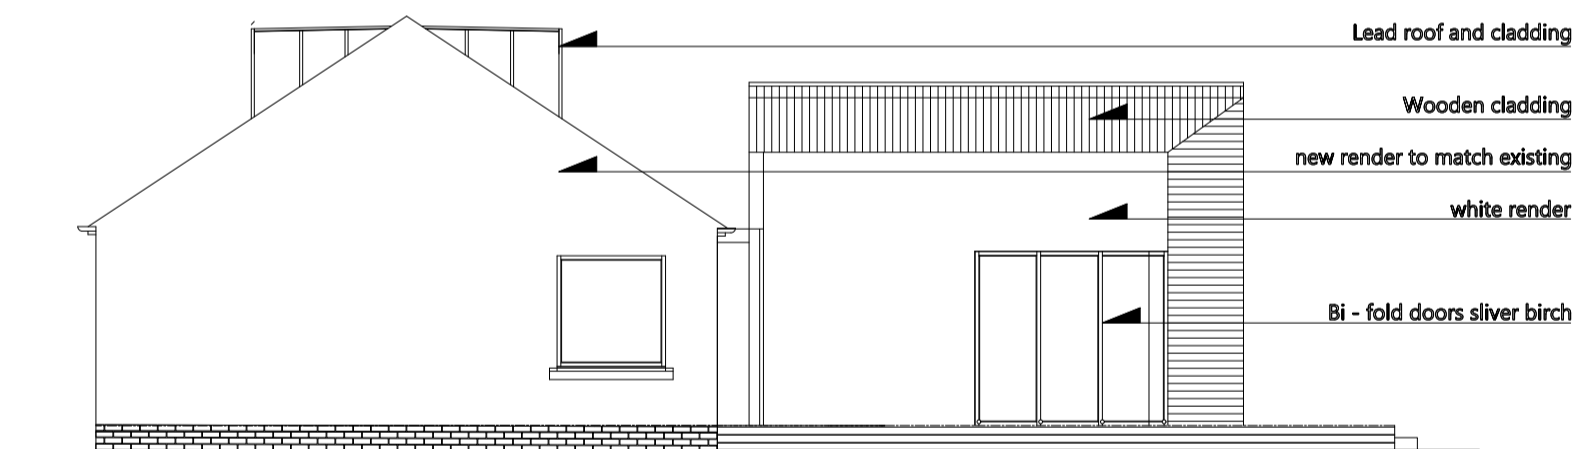


East Elevation

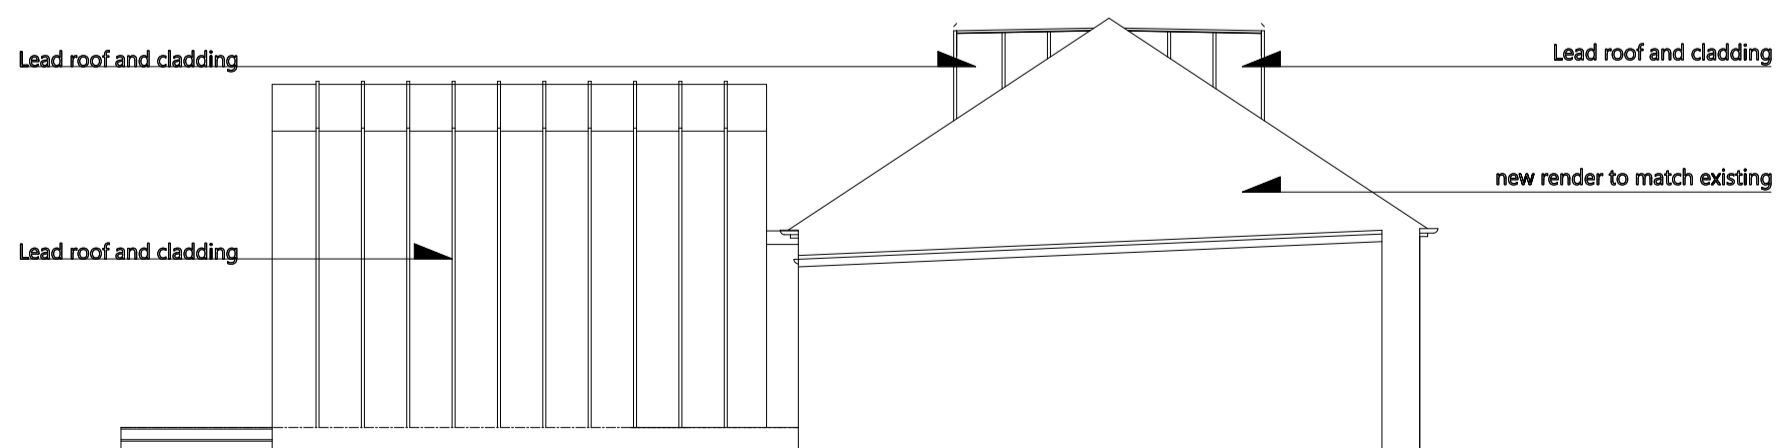


West Elevation



Garage to be moved forward from existing position which was on the boundary. The new position is to remain on the boundary line therefore no change from existing situation.

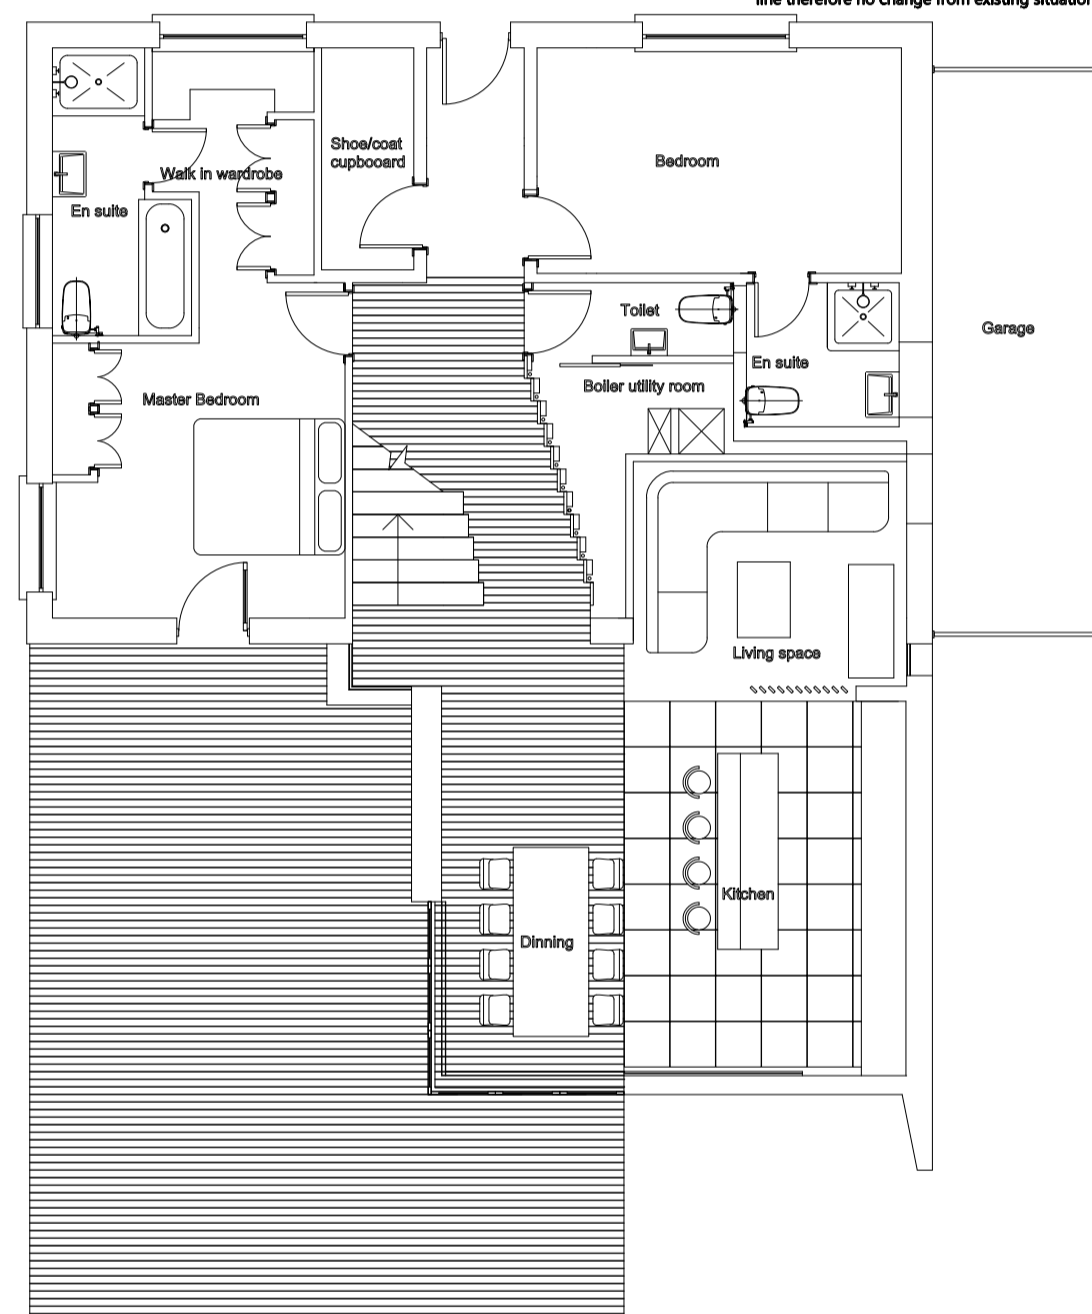

Ground floor plan

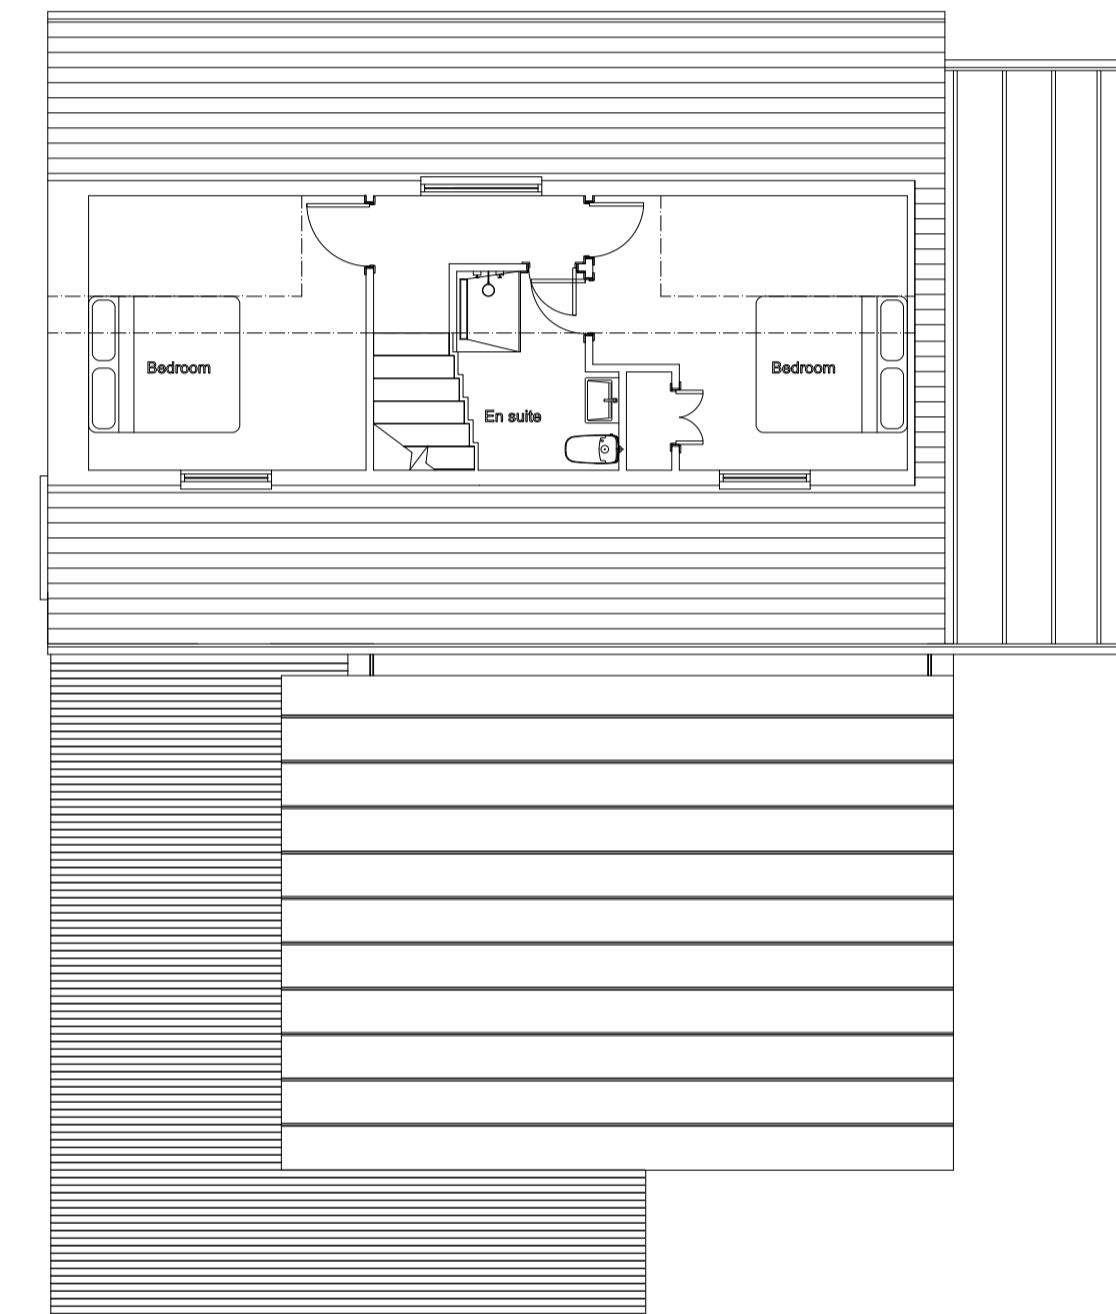

First floor plan

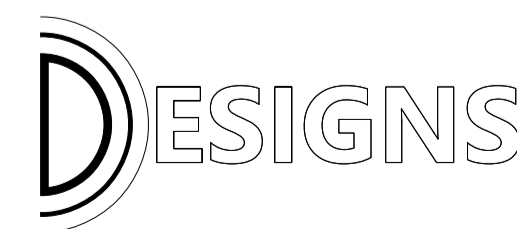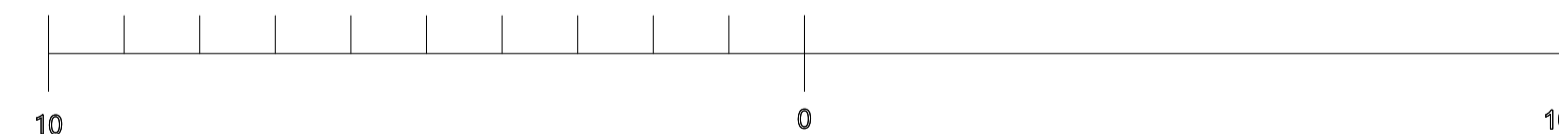

Drawing number	03
Drawing type	Proposed plans and Elevations
Scale	1 : 100