




west elevation

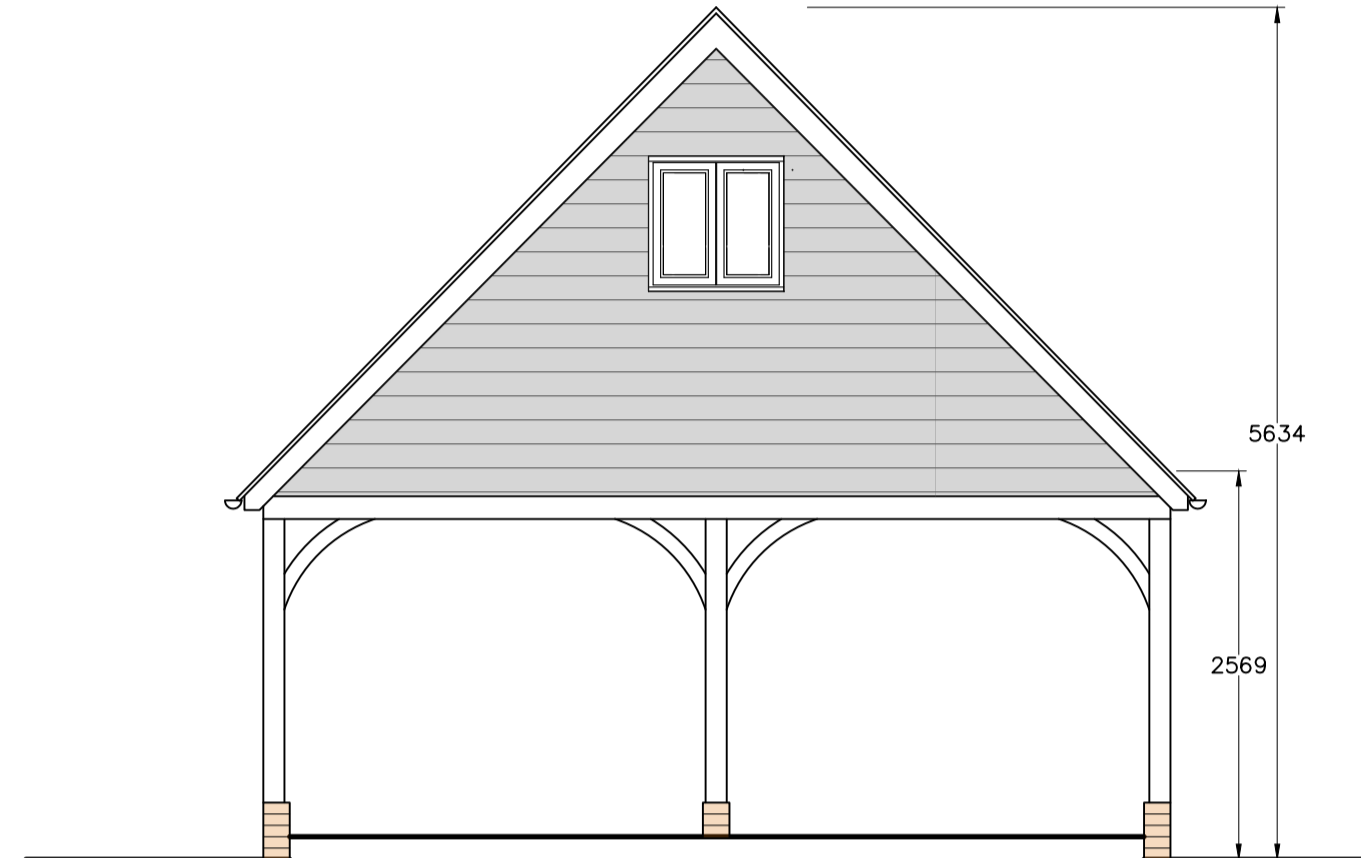


South elevation

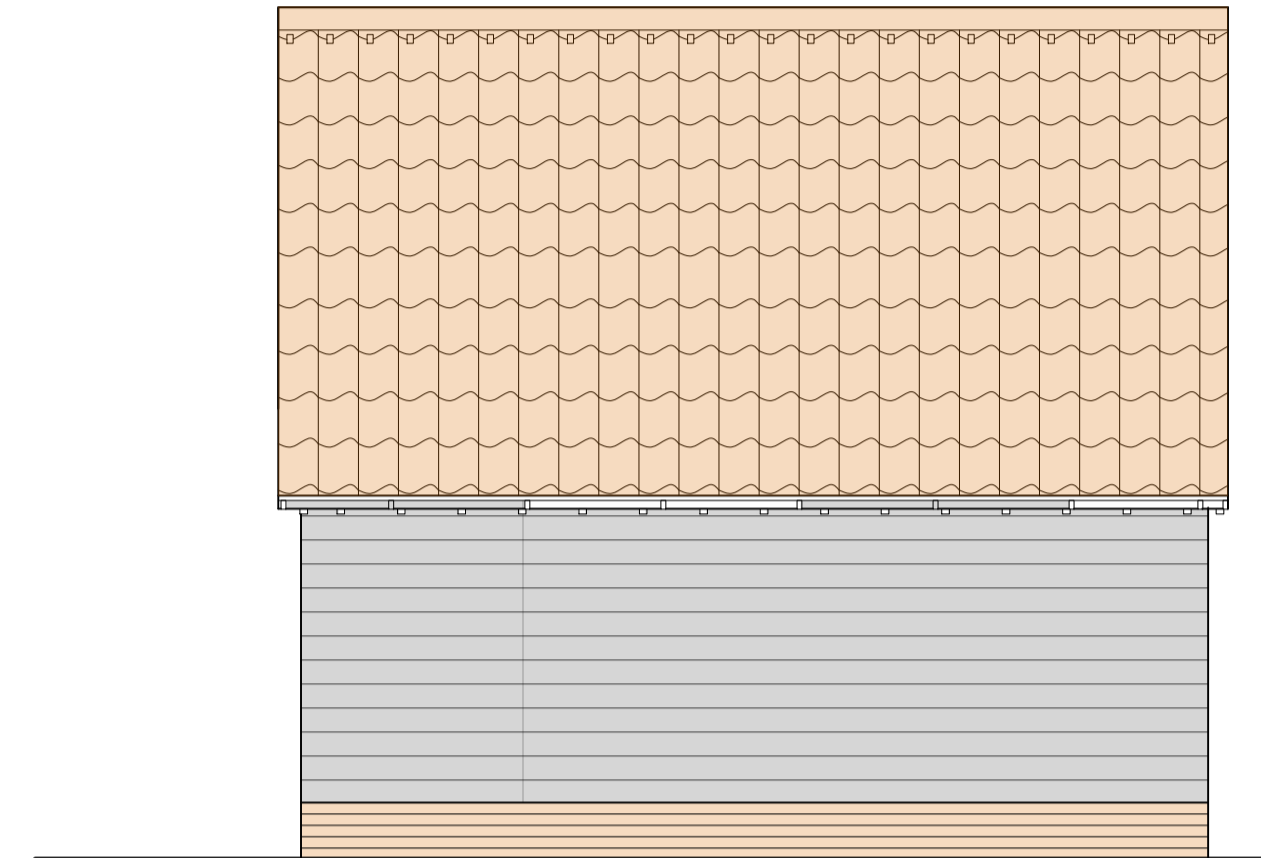

east elevation

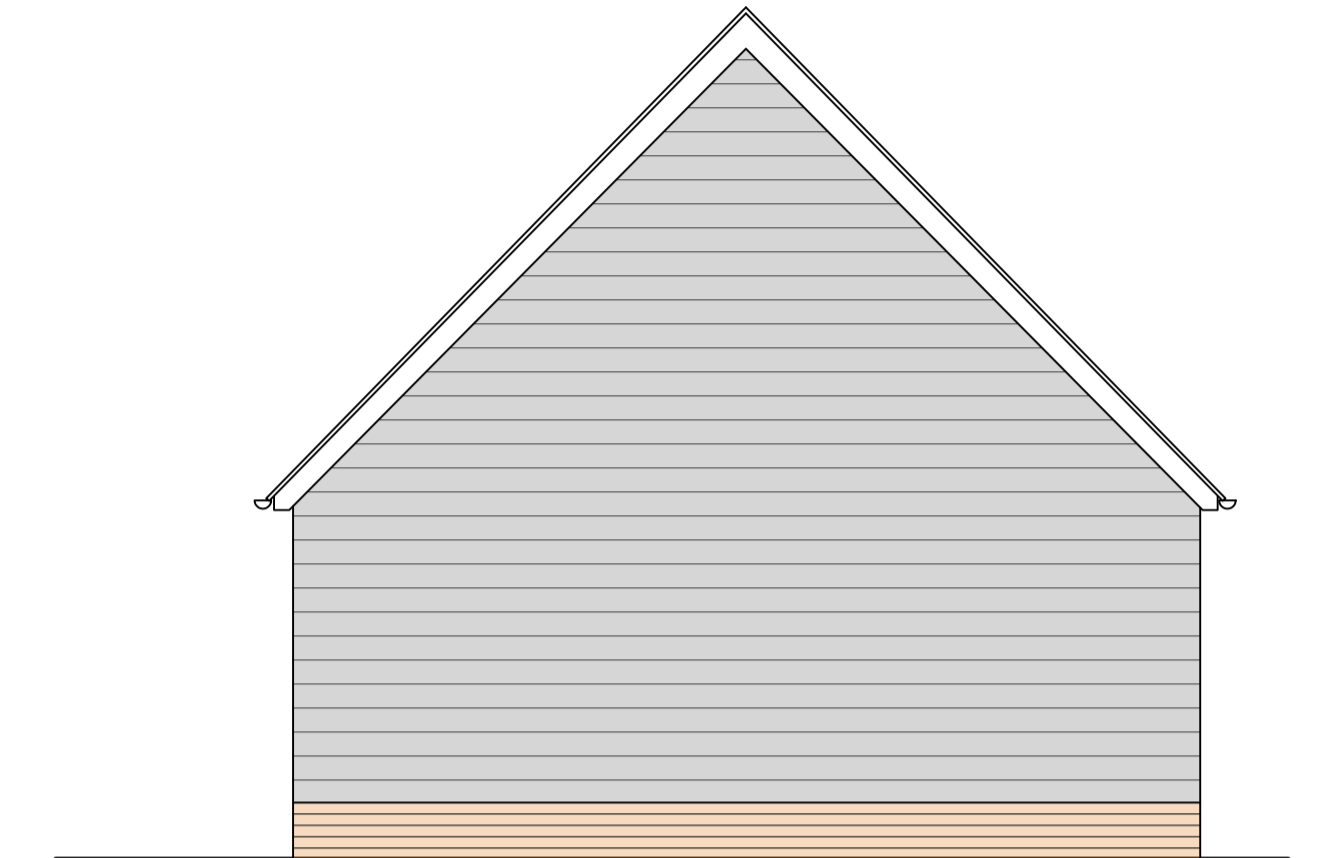

North elevation

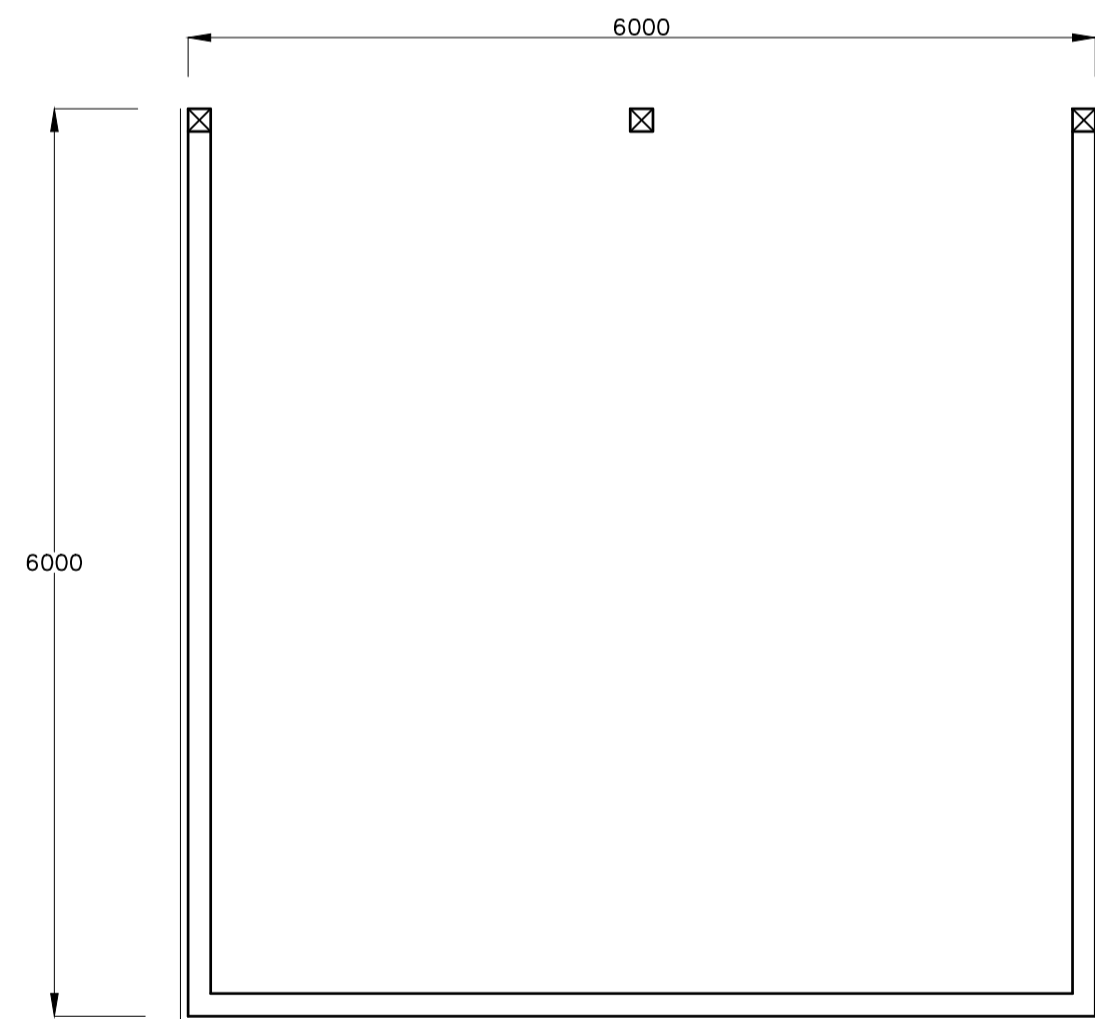

ground floor

revision	description	date


Client: Mr & Mrs Chubb

Job Title: New House


Drawing Title: Garage

Scale: 1:50 @ A1 Drawn By: ms Date: July 2021

Job Number: 03.A Drawing Number: 03.A Status: Preliminary

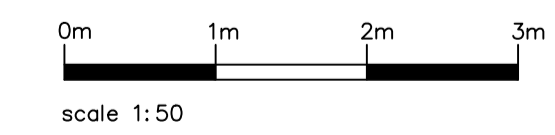

scale 1:50

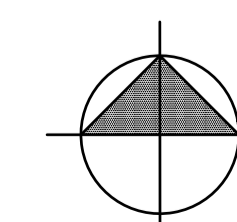

whitworth

Chartered Architects & Chartered Building Surveyors
18 Hatter Street, Bury St Edmunds, Suffolk, IP33 1NE
01284 760421 info@whitworth.co.uk www.whitworth.co.uk

NOTE:
Do not scale from this drawing. Confirm all dimensions on site. Refer any discrepancies to the Architect before work is put in hand. Read this drawing in conjunction with the relevant sections of the specification, schedule of works and other drawings.

This drawing is copyright of whitworth.