



## FLOOR PLAN & ELEVATIONS

Scale 1:100

### NOTES:

1. Use written dimensions only. All dimensions to be checked on site and any discrepancies reported to ACORUS immediately. If in doubt ask.
  2. Where relevant, significant hazards have been identified on the drawing. Hazards which should be obvious to a competent contractor or unforeseeable have not been identified.
  3. This drawing is confidential and remains the exclusive property of ACORUS.
  4. Ordnance Survey Paper Map Copying Licence Number: 100039456.
- © ACORUS Rural Property Services Ltd.

### FLOOR AREA INTERNAL 212 M2

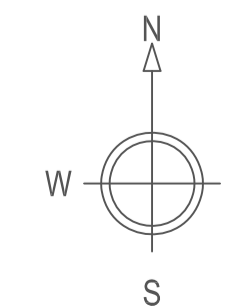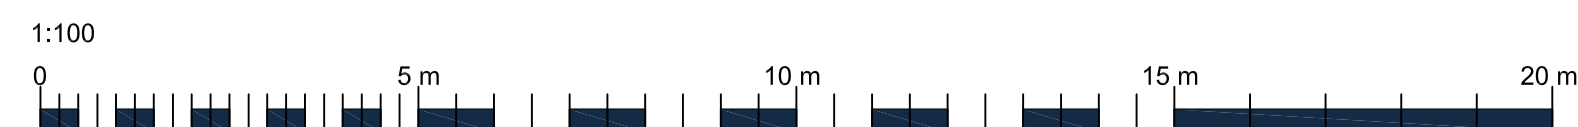

Rev	Date	Description	Dwn	Chk

PROJECT				
BAKER OLD HALL FARM IP14 3RR				
TITLE				
PLAN & ELEVATIONS CLASS Q PROPOSED DWELLING				
SCALE	DATE	DRAWN BY	CHECKED BY	
AS SHOWN @A1	11/23	EB	SR	
JOB NO.	DRAWING NO.	REVISION		
BAKER/EB23/600	100_02			



PROPOSED