


notes:
Contractors must verify dimensions and information on site before commencing any work. Do not scale from drawing.

rev:	date:	details:
P0	23/10/23	first issue for comments
-	05/12/23	preliminary status removed

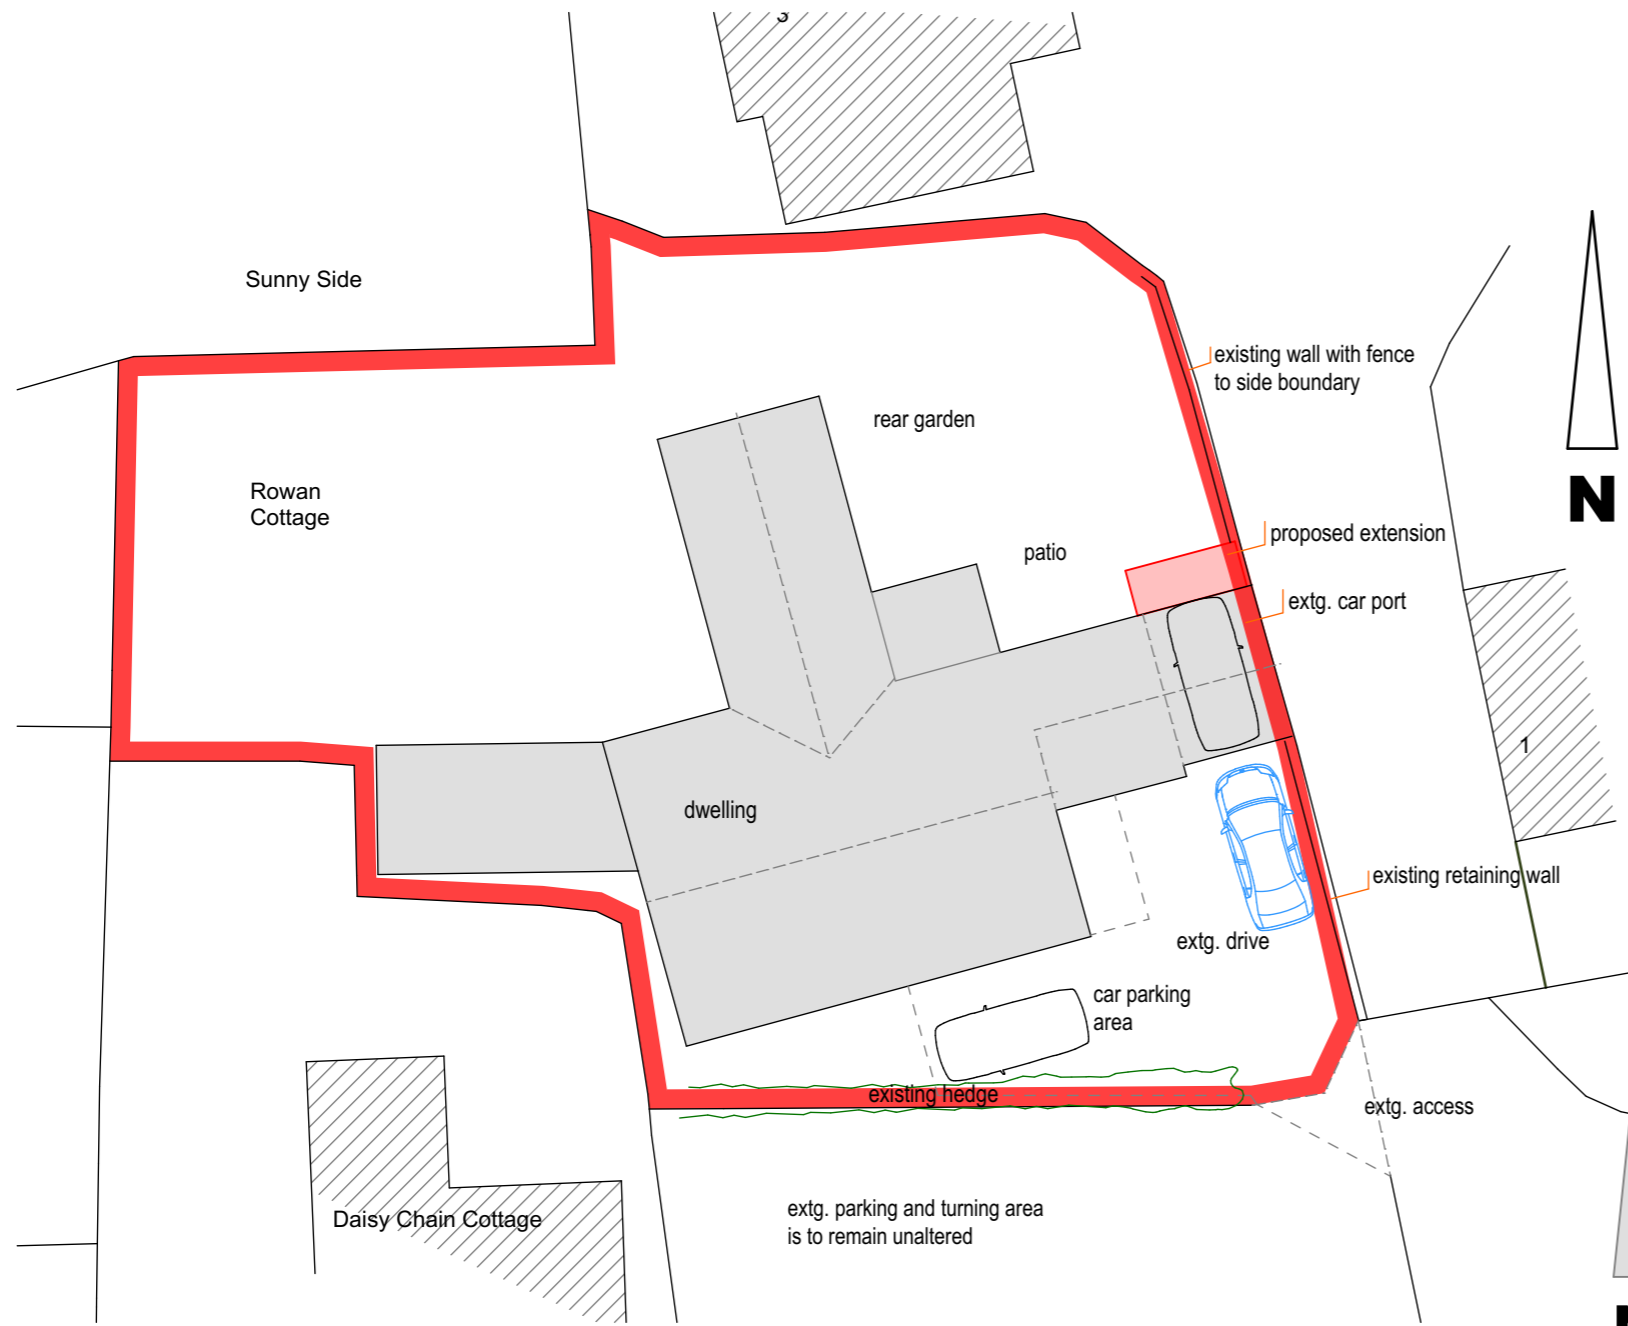

Site plan
1:200

0 5m
1:200



Location plan
1:1250

the site:
Rowan Cottage The Common Lavenham SUDBURY CO10 9RL

Ordnance Survey, (c) Crown Copyright 2023. All rights reserved. Licence number

use only for the purposes of establishing the location of the site

0 50m
1:1250

MARK SWIFT

design ltd.

t: 01787 377154

e: markswift@email.com

client :

Mr & Mrs R Mawford

project :

proposed alterations

Rowan Cottage

The Common

Lavenham

drawing :

Site & Location plan

scale:

as shown

date:
12-23

job no.:

06-22

drg size:

A2

dm.:

ms

drg. no.:

03

rev.: