



notes:
Contractors must verify dimensions and information on site before commencing any work. Do not scale from drawing.


rev:	date:	details:
P0	25/07/23	first issue for comments
-	05/12/23	preliminary status removed

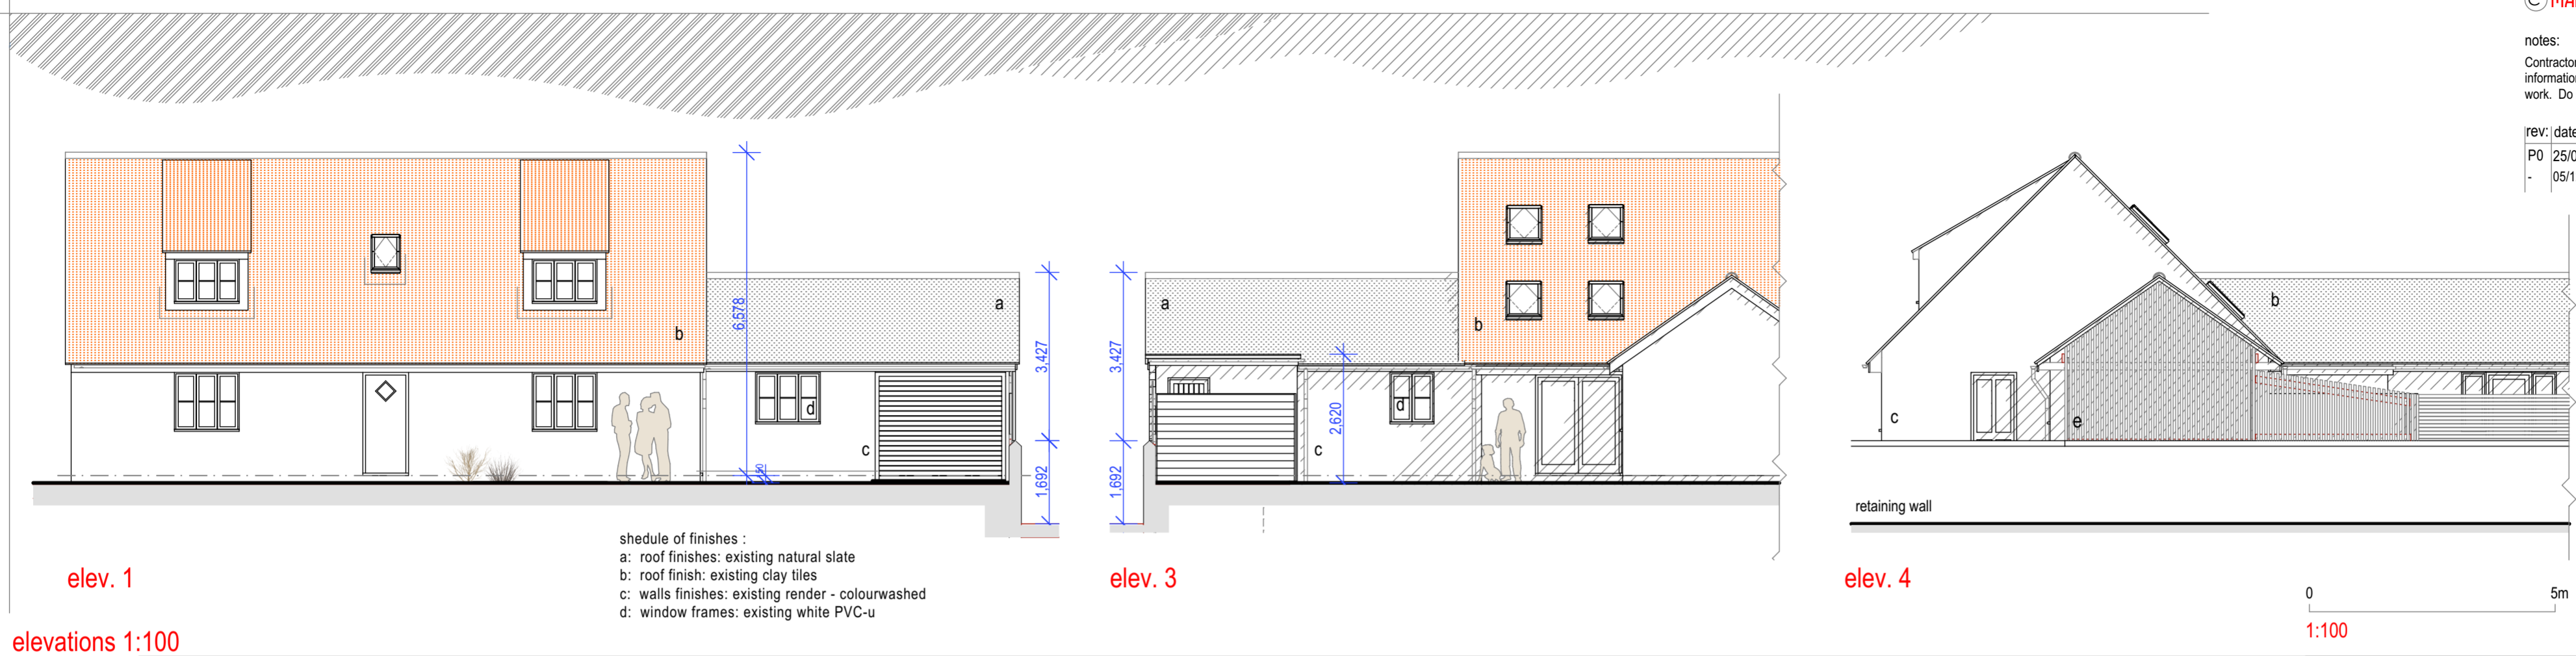

elevations 1:100

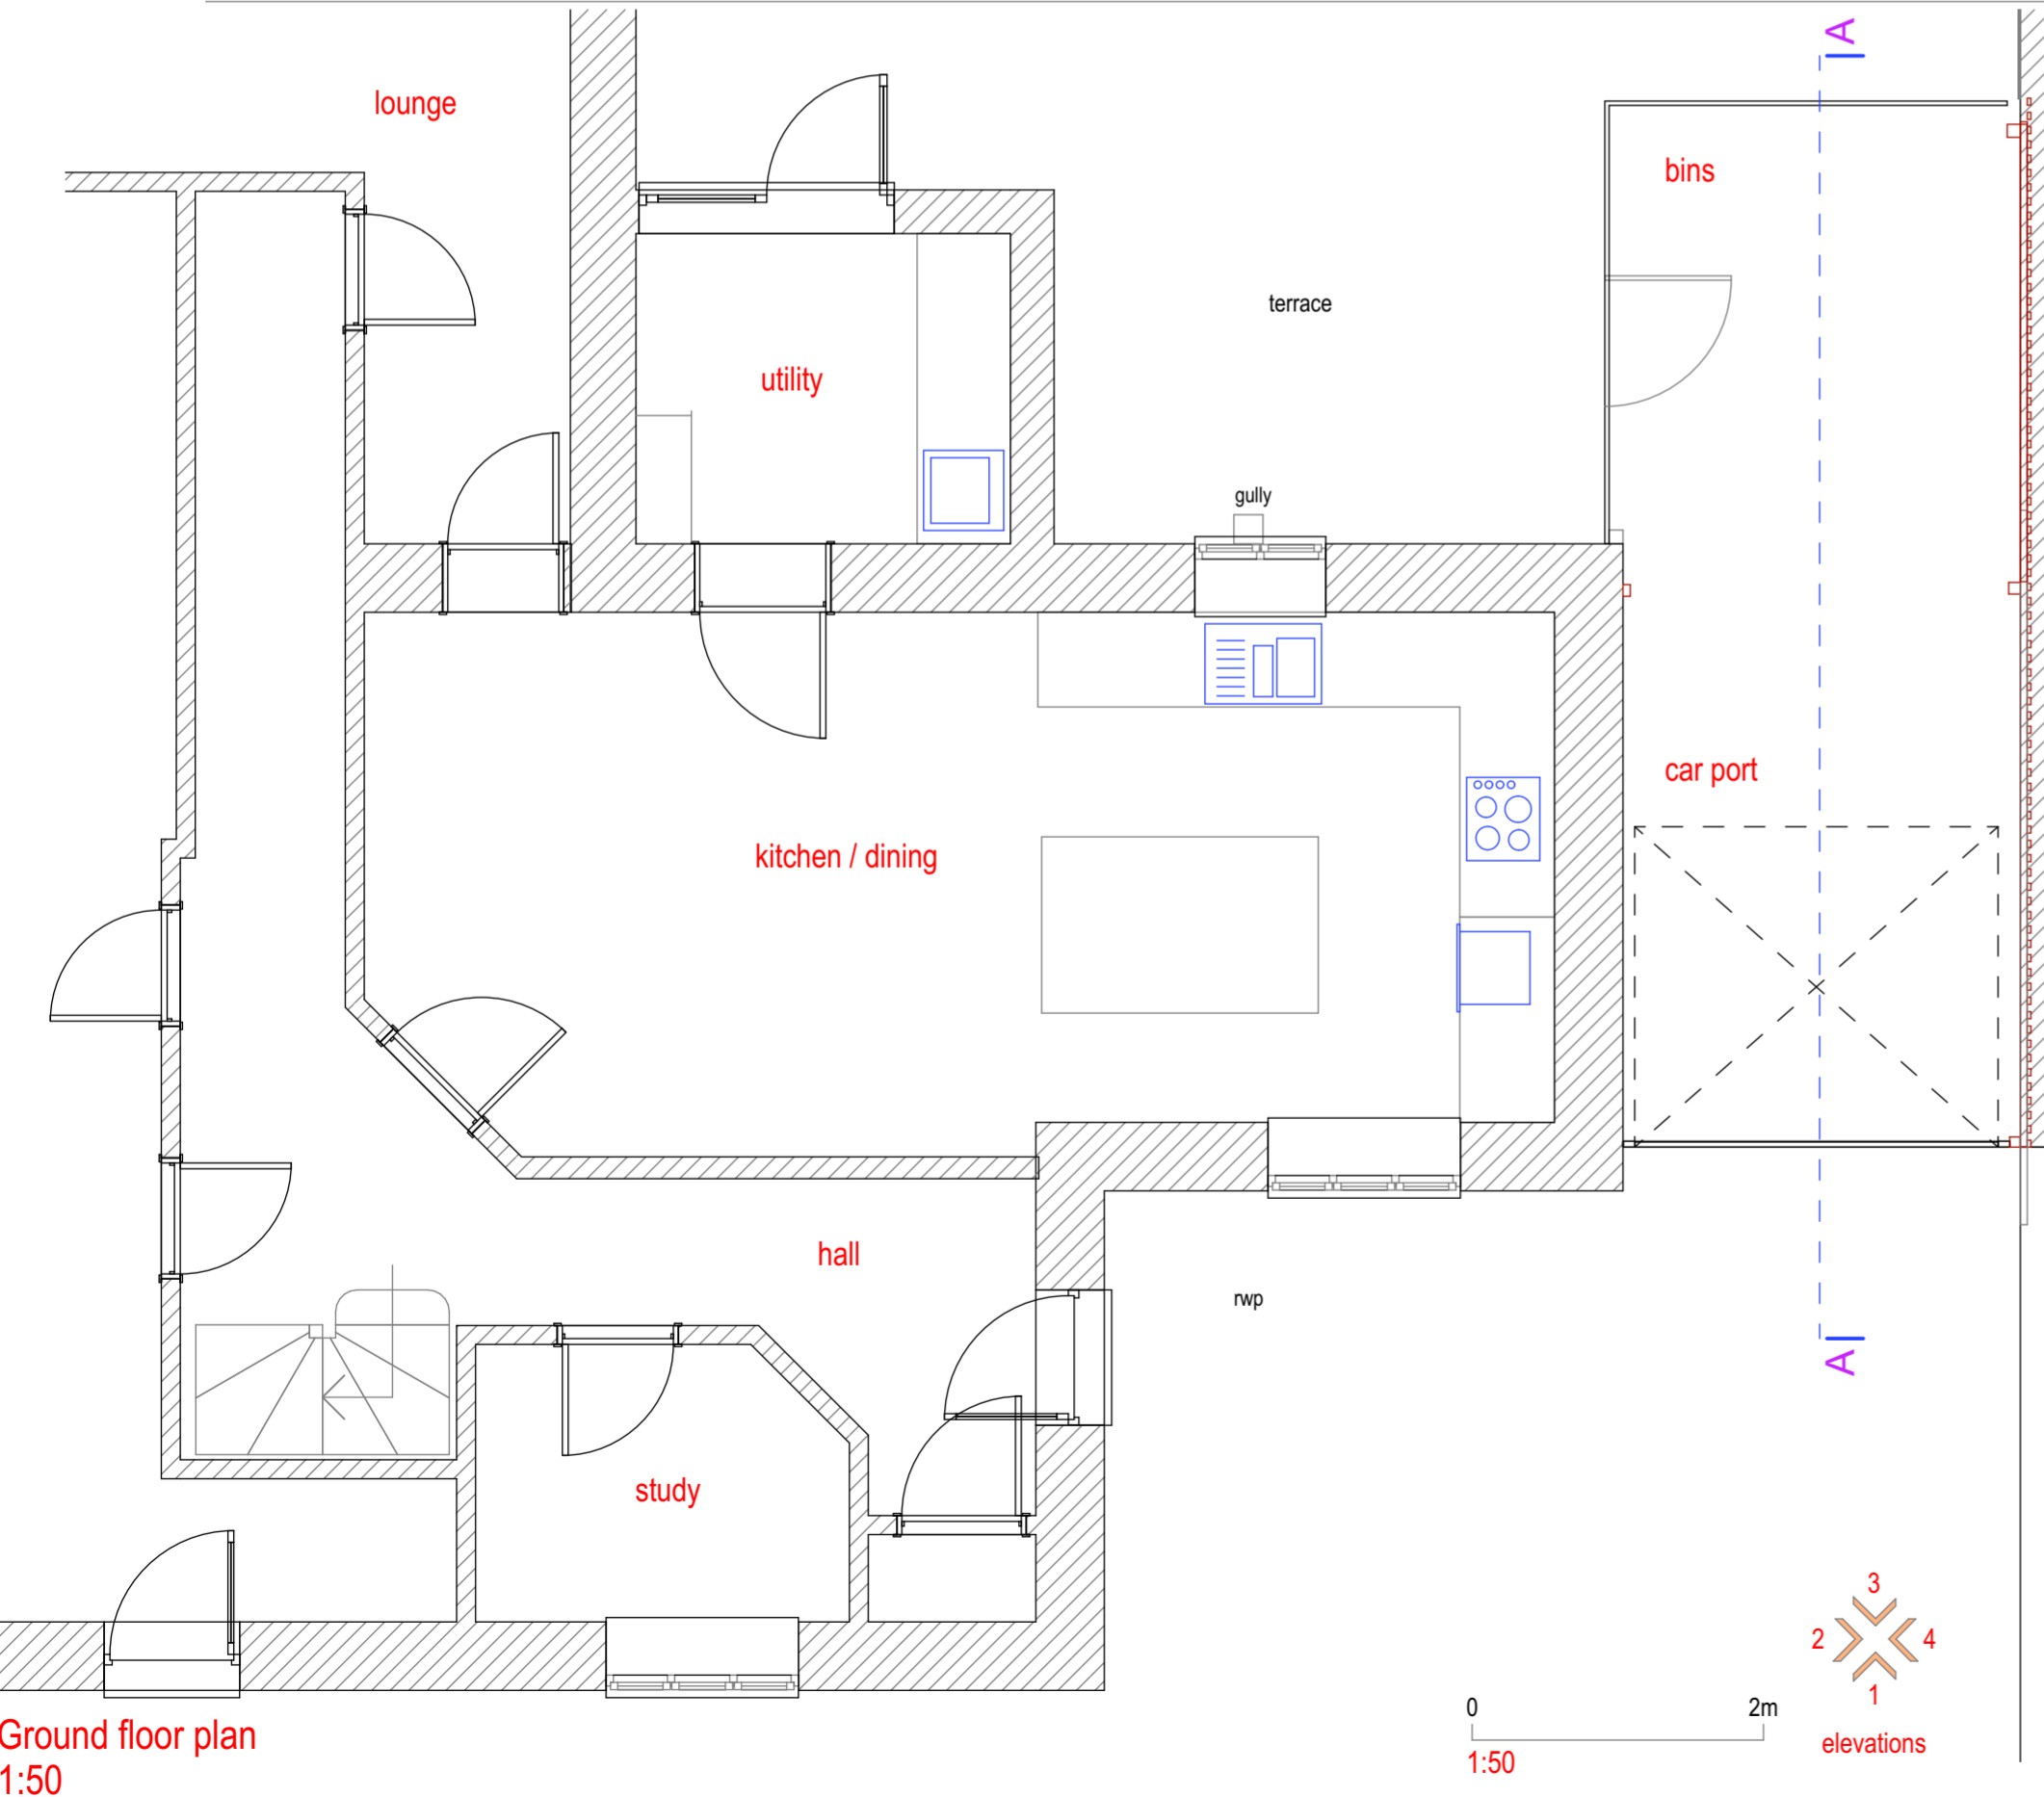

Ground floor plan
1:50

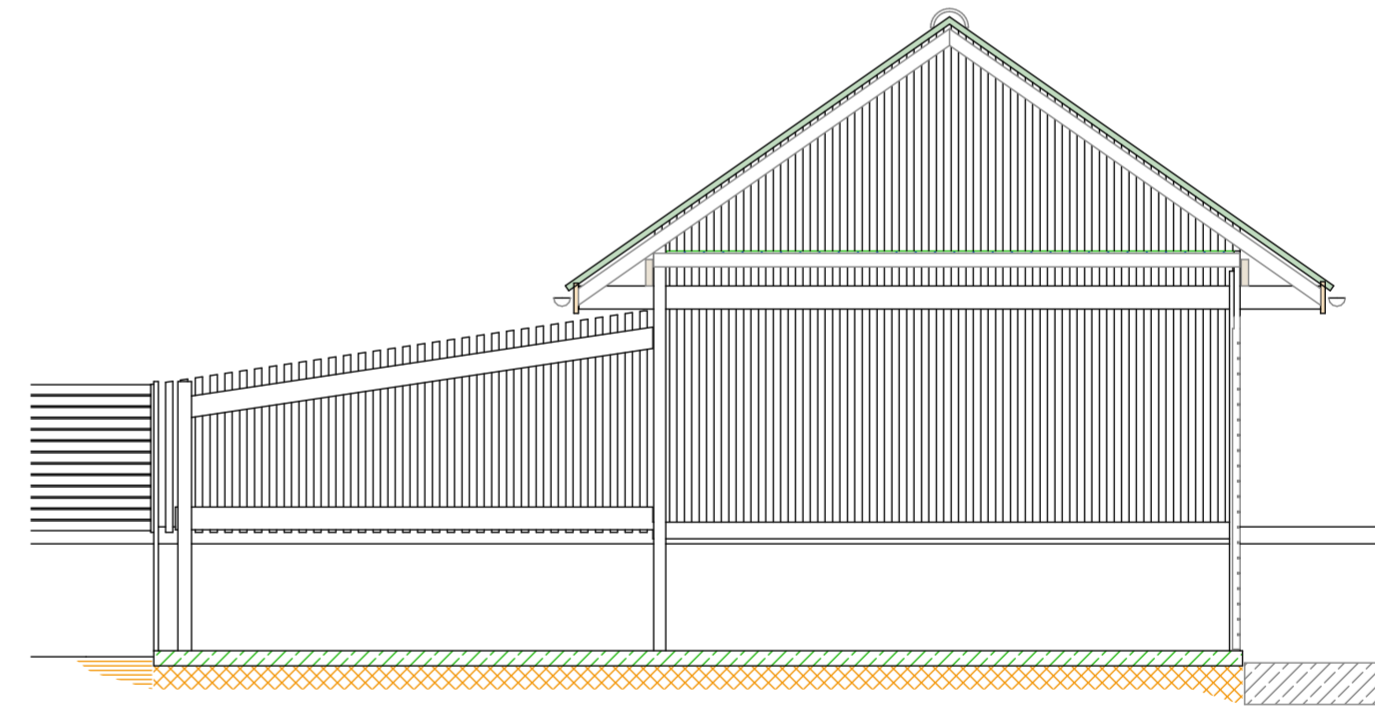

t: 01787 377154
e: markswift@email.com

client :
Mr & Mrs R Mawford

project :
proposed alterations
Rowan Cottage
The Common
Lavenham

drawing :
plans as existing
planning g a

scale: as shown drg size: A2
date: 12-23 drn.: ms

job no.:	drg. no.:	rev.:
06-22		01