



Level 1 - Ground Floor Proposed

1 : 100

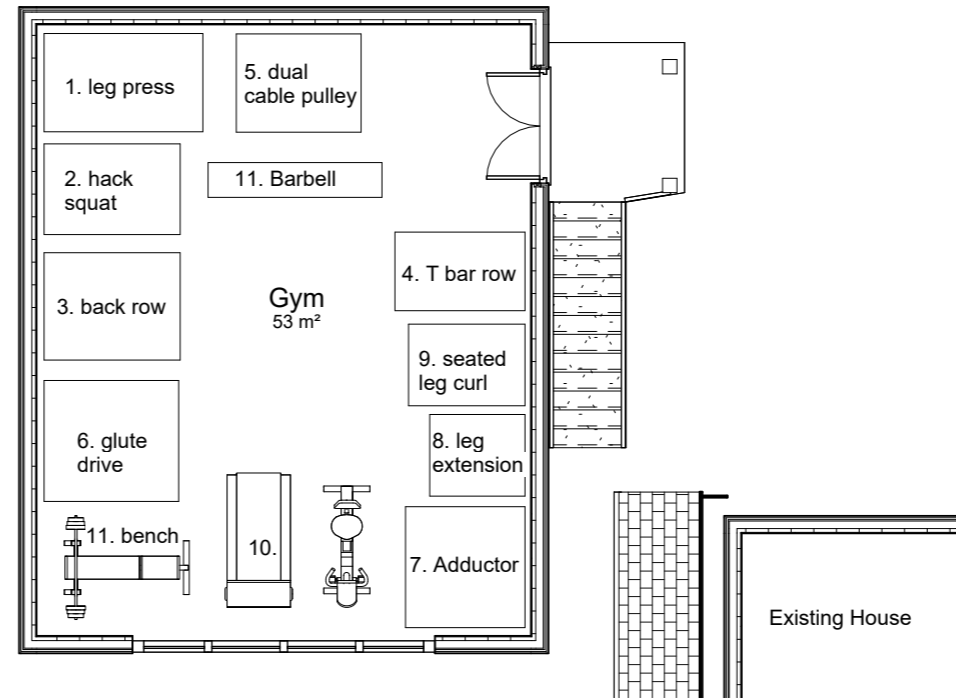


Level 2 - First Floor Proposed

1 : 100

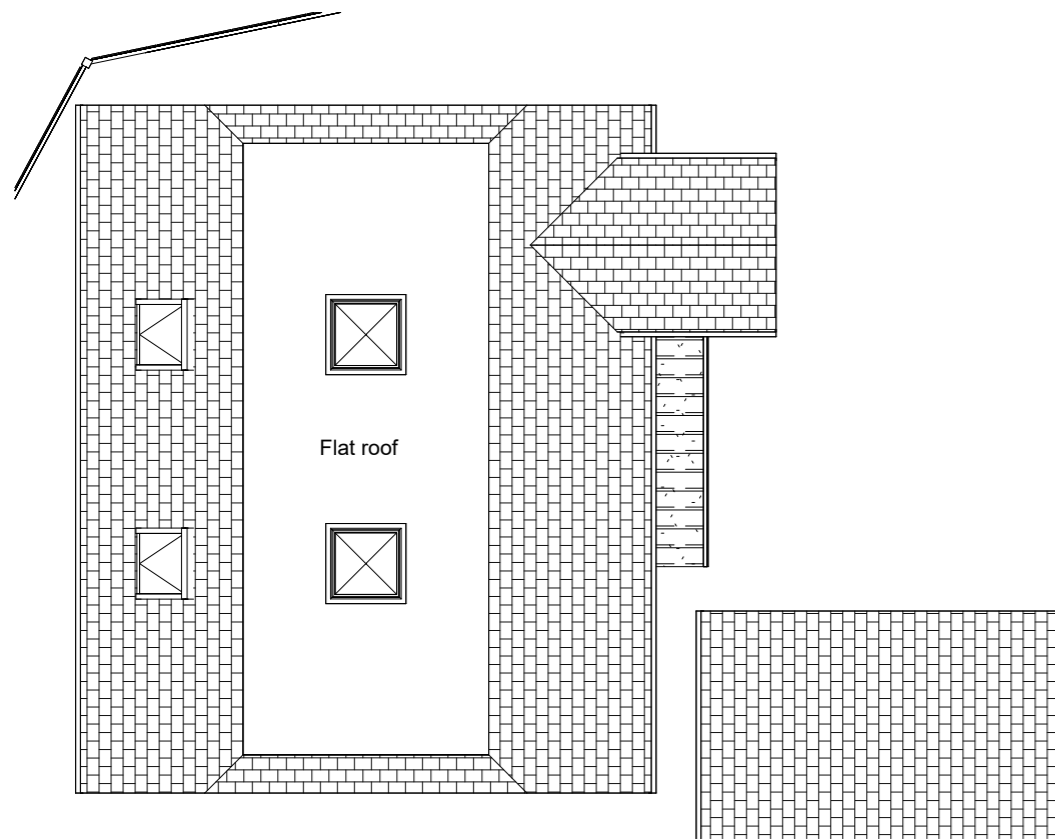

Level 3 - Roof Plan Proposed

1 : 100

 

VISUAL SCALE 1:100 @ A3

Rev No.	Revision Note.	Date	Drawn	Checked

Project number	Client	Project
04530-01	The Barn	Garage
Title		BOURNE VALLEY ASSOCIATES ANDOVER LANE FARM FABERSTOWN ANDOVER HAMPSHIRE SP11 9PE Tel: 01264 850159 Email: info@bournevalley.co.uk
Floor Plans		
Date	Sheet	Scale
27.11.23	04	1 : 100
Drawn by	Checked by	Paper Size
AW	AW	A3

